

ARCHITECTURAL DRAWINGS FOR PROPOSED FUEL RETAIL OUTLET, G+1 STORIED SALES BUILDING AND OTHER STRUCTURES .

LOCATION: DAMPHU THROMDE, TSIRANG

**OWNER: STATE TRADING CORPORATION OF
BHUTAN LTD. THIMPHU**

www.greendesign.com.bt
gdsbhatan@gmail.com
+975 17631322/77845668

OFFICE: FLAT NO 8, GONGDZIN LAM
ABOVE 8/11 CONVENIENT STORE
NEXT TO THIMPHU THROMDE BUILDING
THIMPHU: BHUTAN

PROJECT:

TITLE:	FUEL RETAIL OUTLET
LOCATION:	DAMPHU, TSIRANG
OWNER:	STCBL
PLOT ID:	L18U-03
CERTIFICATE NO:	TSI-256-5
FLOORS:	G+1 STRUCTURE

OWNER SIGNATURE

DESIGNED BY:

DRAWING TITLE:

DATE: JULY 2021

SCALE: NTS

DRAWING : ARCHITECTURAL

SHEET NO : AR/00


REVISION SUFFIX

NORTH



GENERAL NOTE:

- ALL DIMENSIONS ARE IN METERS (FEETS) UNLESS SPECIFIED OTHERWISE.
- ALL DIMENSIONS MEASURE UNFINISHED SURFACES UNLESS SPECIFIED OTHERWISE.
- ALL DIMENSIONS ARE TO BE READ AND NOT SCALE OFF.
- ANY DISCREPANCY IN DRAWING IS TO BE BROUGHT TO THE IMMEDIATE NOTICE OF THE ARCHITECT AND THE ENGINEER.

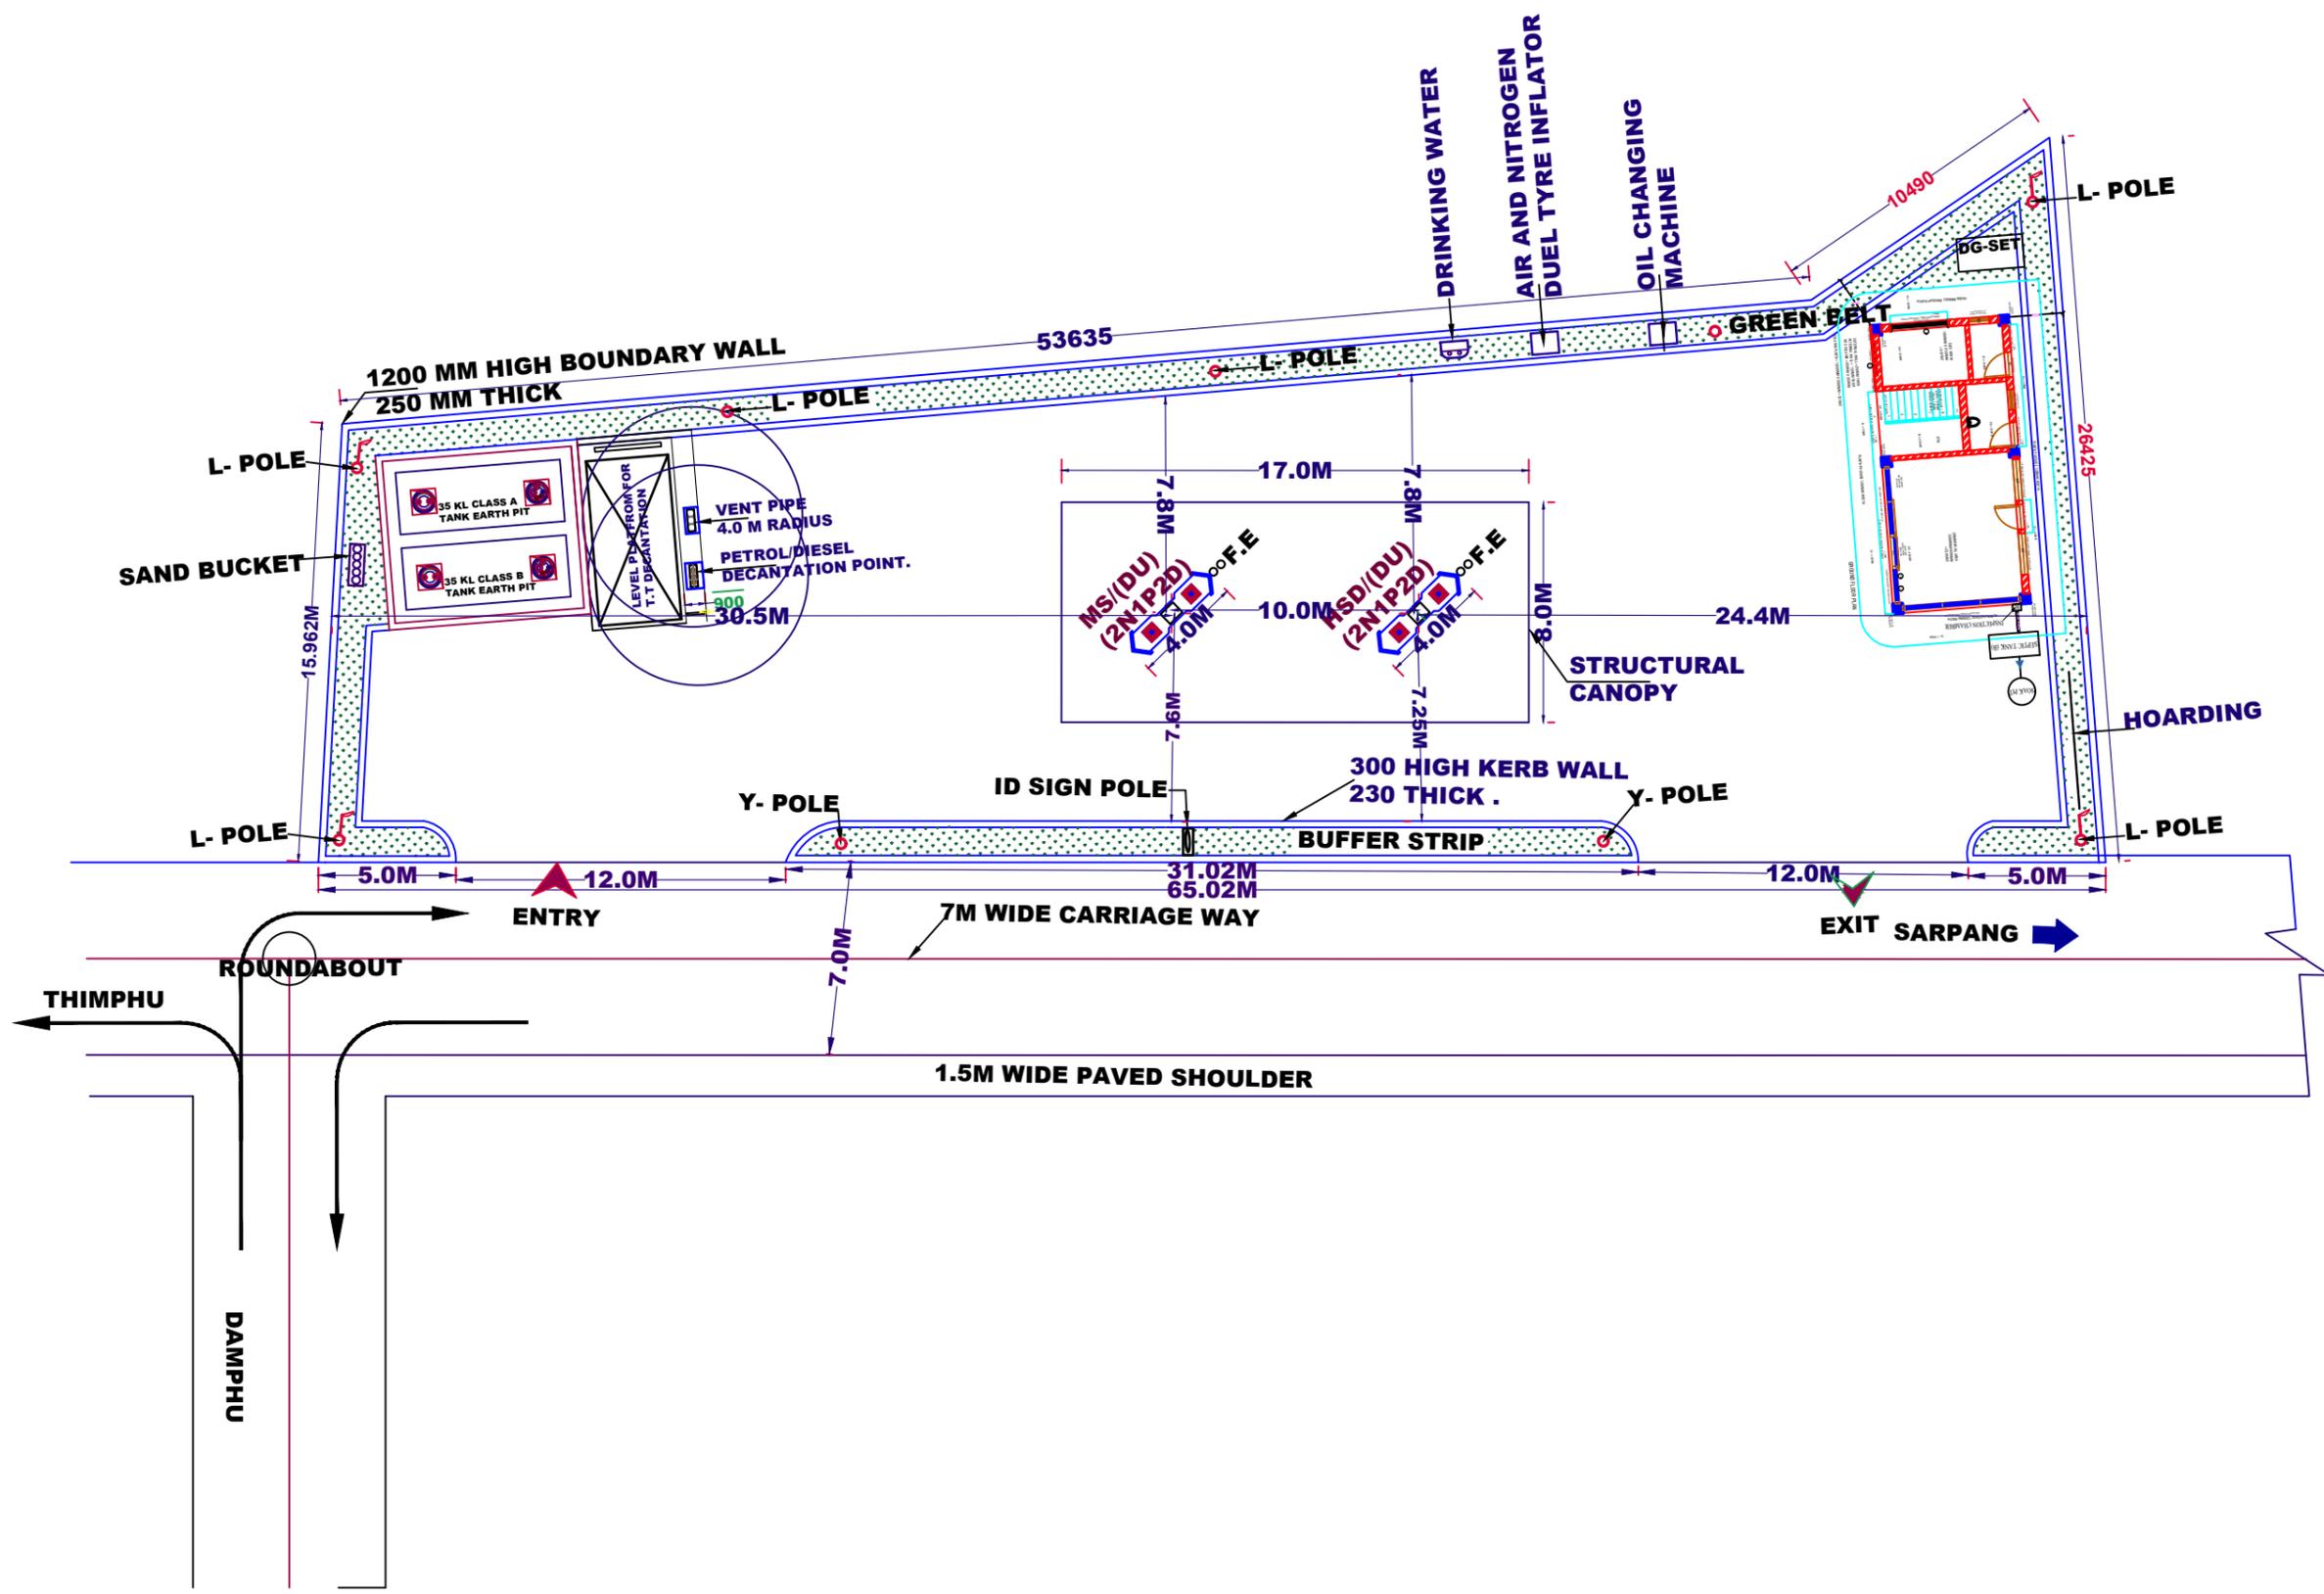

www.greendesign.com.bt
 gdsbhatan@gmail.com
 +975 17631322/77845668

OFFICE: FLAT NO 8, GONGDZIN LAM
 ABOVE 8/11 CONVENIENT STORE
 NEXT TO THIMPHU THROMDE BUILDING
 THIMPHU: BHUTAN

PROJECT:
 TITLE: FUEL RETAIL OUTLET
 LOCATION: DAMPHU, TSIRANG
 OWNER: STCBL
 PLOT ID: L18U-03
 CERTIFICATE NO: TSI-256-5
 FLOORS: G+1 STRUCTURE

OWNER SIGNATURE

DESIGNED BY:

DRAWING TITLE:
 SITE PLAN LAYOUT

DATE: JULY 2021

SCALE: 1:100

DRAWING : ARCHITECTURAL

SHEET NO : AR/01

REVISION SUFFIX	NORTH
□ □ □ □ □	

- GENERAL NOTE:
- ALL DIMENSIONS ARE IN METERS (FEET) UNLESS SPECIFIED OTHERWISE.
 - ALL DIMENSIONS MEASURE UNFINISHED SURFACES UNLESS SPECIFIED OTHERWISE.
 - ALL DIMENSIONS ARE TO BE READ AND NOT SCALE OFF.
 - ANY DISCREPANCY IN DRAWING IS TO BE BROUGHT TO THE IMMEDIATE NOTICE OF THE ARCHITECT AND THE ENGINEER.

OFFICE: FLAT NO 8, GONGDZIN LAM
 ABOVE 8/11 CONVENIENT STORE
 NEXT TO THIMPHU THROMDE BUILDING
 THIMPHU: BHUTAN

PROJECT:
 TITLE: FUEL RETAIL OUTLET
 LOCATION: DAMPHU, TSIRANG
 OWNER: STCBL
 PLOT ID: L18U-03
 CERTIFICATE NO: TSI-256-5
 FLOORS: G+1 STRUCTURE

OWNER SIGNATURE

DESIGNED BY:

DRAWING TITLE:
 GROUND FLOOR PLAN

DATE: JULY 2021

SCALE: 1:100


DRAWING : ARCHITECTURAL

SHEET NO : AR/02 (b)

REVISION SUFFIX	NORTH
□ □ □ □ □	

GENERAL NOTE:

- ALL DIMENSIONS ARE IN METERS (FEET) UNLESS SPECIFIED OTHERWISE.
- ALL DIMENSIONS MEASURE UNFINISHED SURFACES UNLESS SPECIFIED OTHERWISE.
- ALL DIMENSIONS ARE TO BE READ AND NOT SCALE OFF.
- ANY DISCREPANCY IN DRAWING IS TO BE BROUGHT TO THE IMMEDIATE NOTICE OF THE ARCHITECT AND THE ENGINEER.

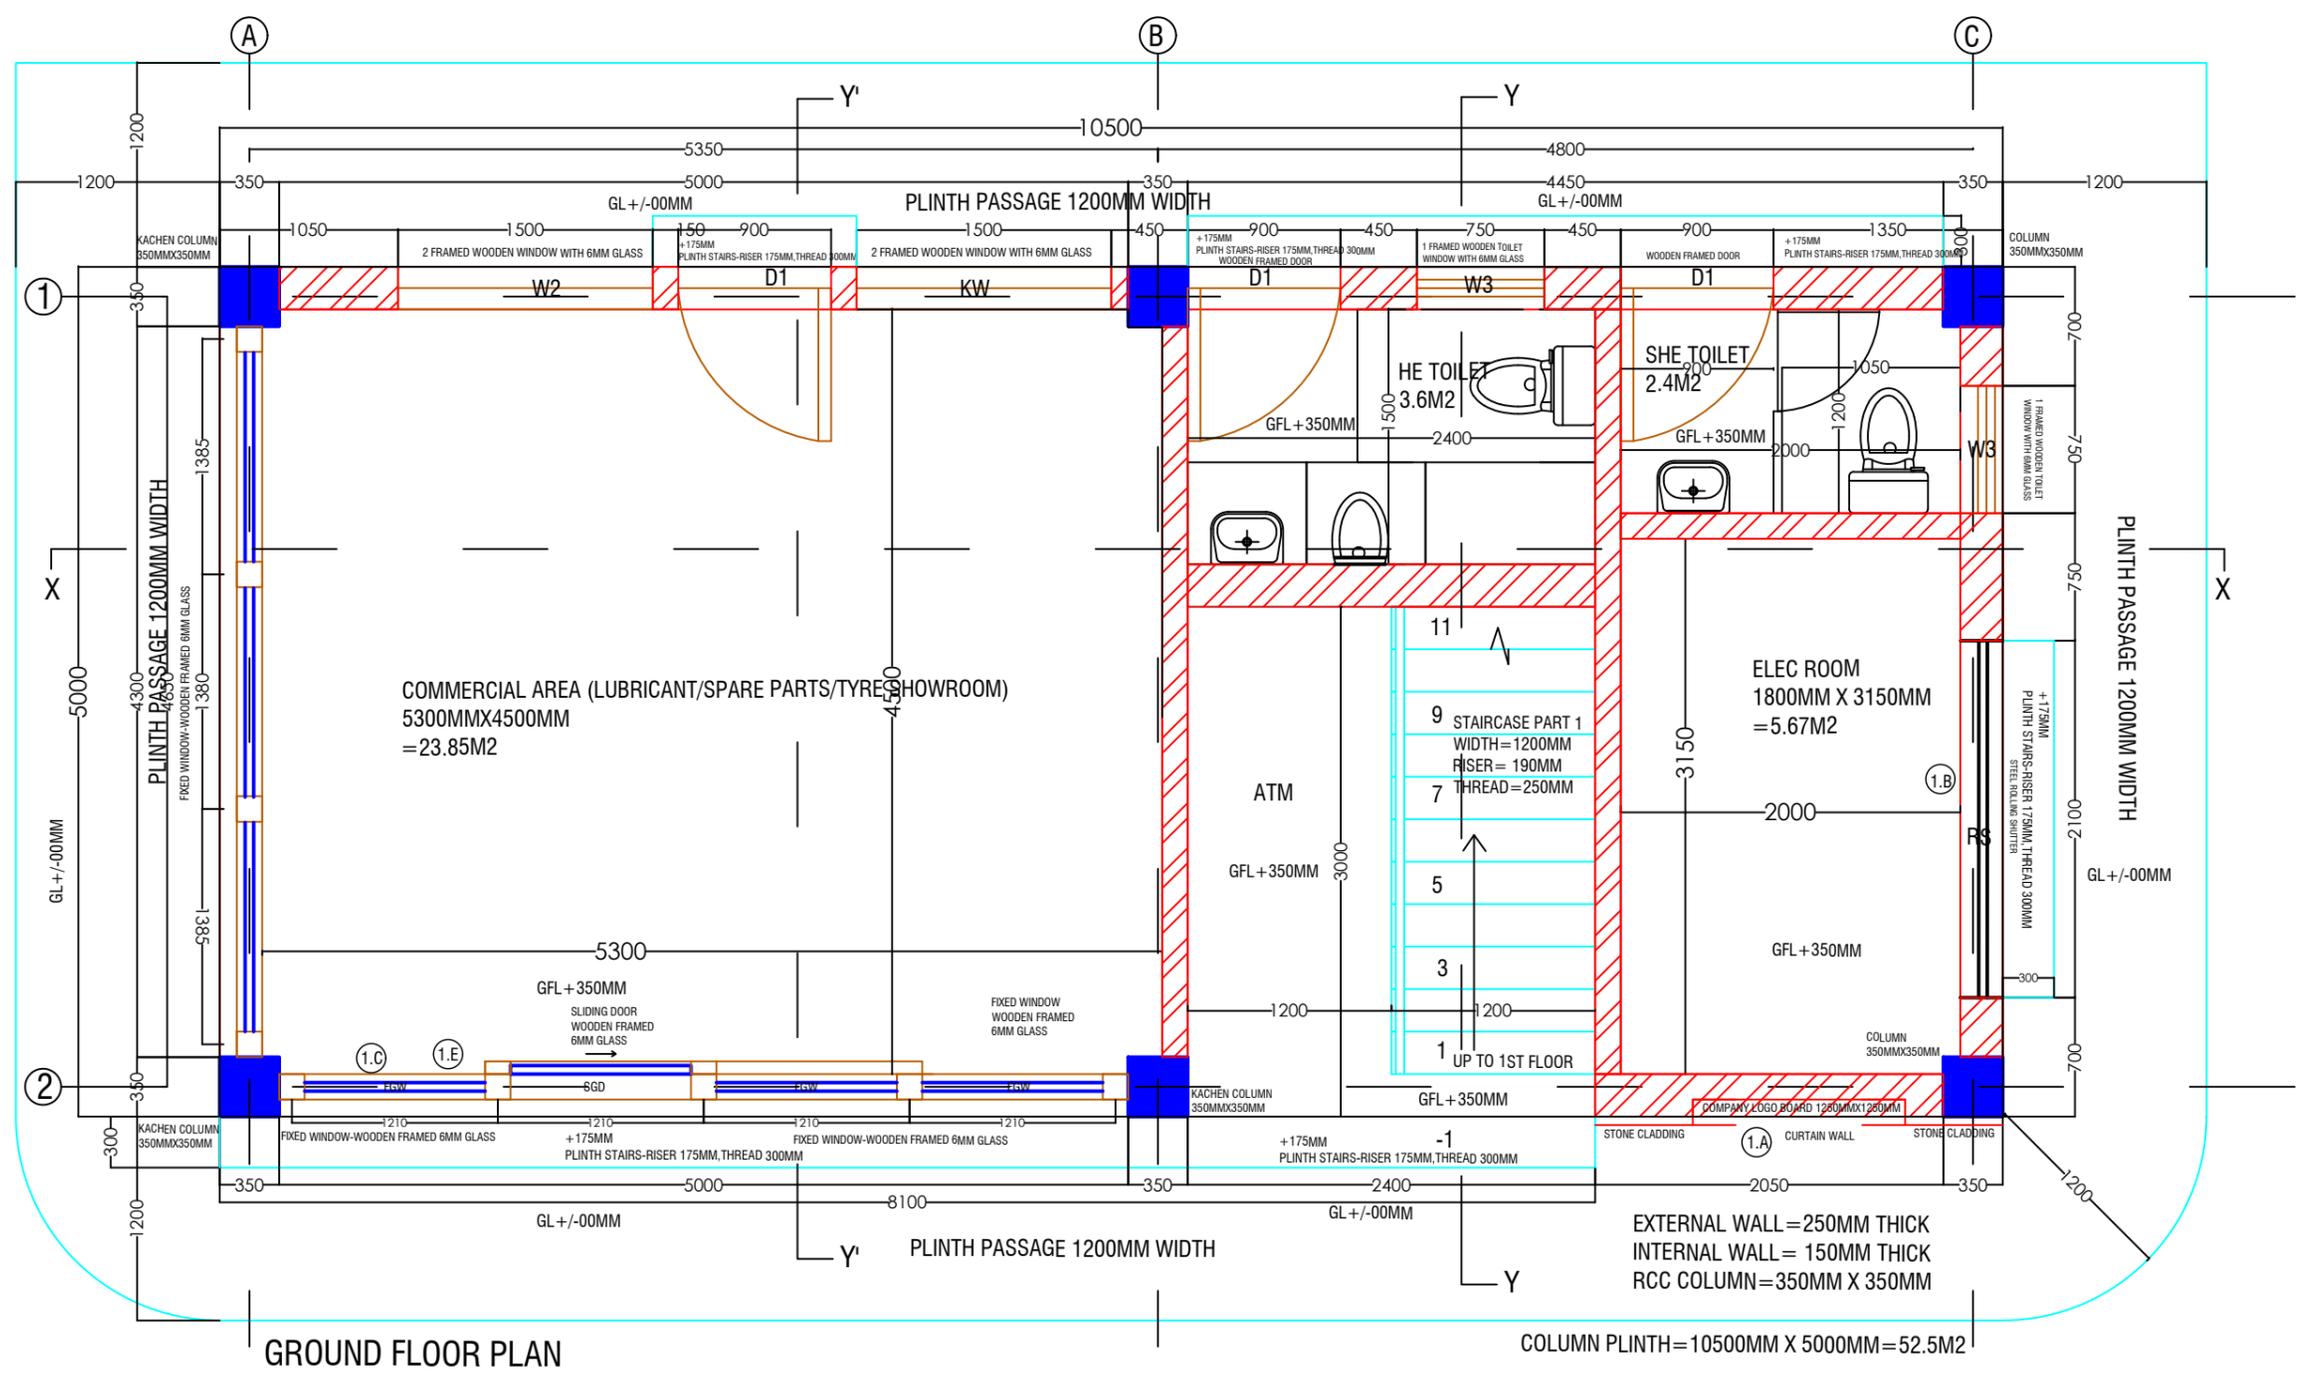

OFFICE: FLAT NO 8, GONGDZIN LAM
 ABOVE 8/11 CONVENIENT STORE
 NEXT TO THIMPHU THROMDE BUILDING
 THIMPHU: BHUTAN

PROJECT:
 TITLE: FUEL RETAIL OUTLET
 LOCATION: DAMPHU, TSIRANG
 OWNER: STCBL
 PLOT ID: L18U-03
 CERTIFICATE NO: TSI-256-5
 FLOORS: G+1 STRUCTURE

OWNER SIGNATURE


DESIGNED BY:

DRAWING TITLE:
 FIRST FLOOR PLAN

DATE: JULY 2021
 SCALE: 1:100
 DRAWING : ARCHITECTURAL
 SHEET NO : AR/03

REVISION SUFFIX NORTH

GENERAL NOTE:
 • ALL DIMENSIONS ARE IN METERS (FEET) UNLESS SPECIFIED OTHERWISE.
 • ALL DIMENSIONS MEASURE UNFINISHED SURFACES UNLESS SPECIFIED OTHERWISE.
 • ALL DIMENSIONS ARE TO BE READ AND NOT SCALE OFF.
 • ANY DISCREPANCY IN DRAWING IS TO BE BROUGHT TO THE IMMEDIATE NOTICE OF THE ARCHITECT AND THE ENGINEER.

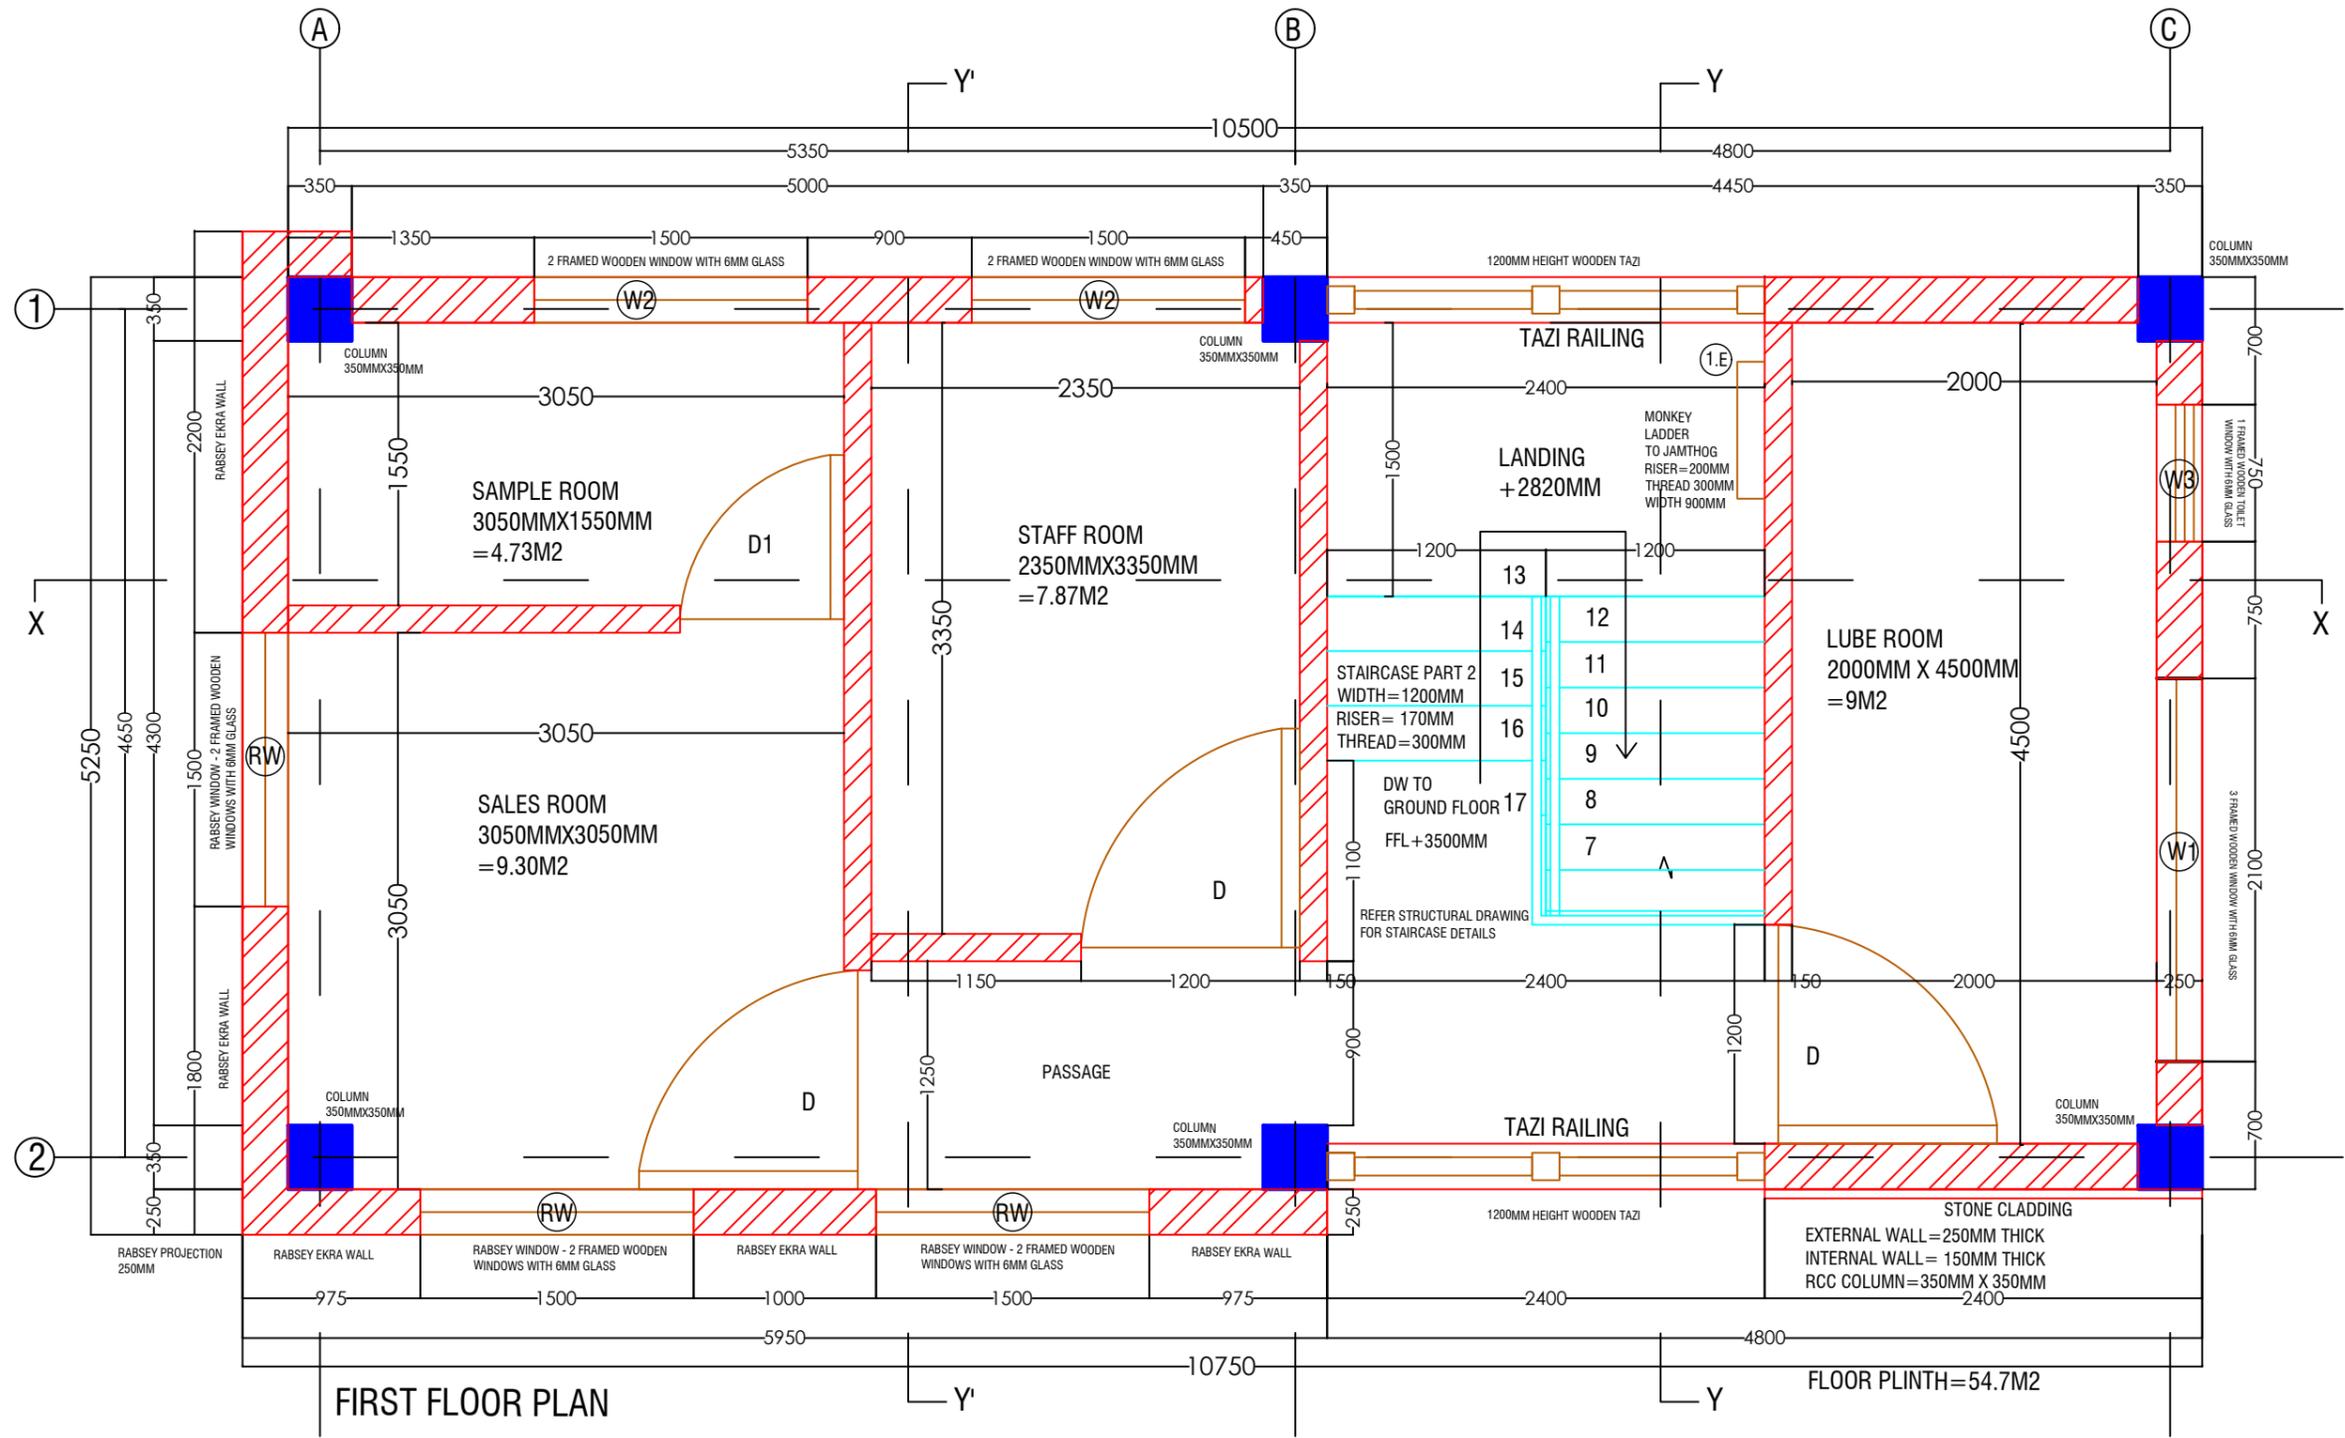


FIRST FLOOR PLAN

FLOOR PLINTH=54.7M2

www.greendesign.com.bt
 gdsbhatan@gmail.com
 +975 17631322/77845668

OFFICE: FLAT NO 8, GONGDZIN LAM
 ABOVE 8/11 CONVENIENT STORE
 NEXT TO THIMPHU THROMDE BUILDING
 THIMPHU: BHUTAN

PROJECT:
 TITLE: FUEL RETAIL OUTLET
 LOCATION: DAMPHU, TSIRANG
 OWNER: STCBL
 PLOT ID: L18U-03
 CERTIFICATE NO: TSI-256-5
 FLOORS: G+1 STRUCTURE

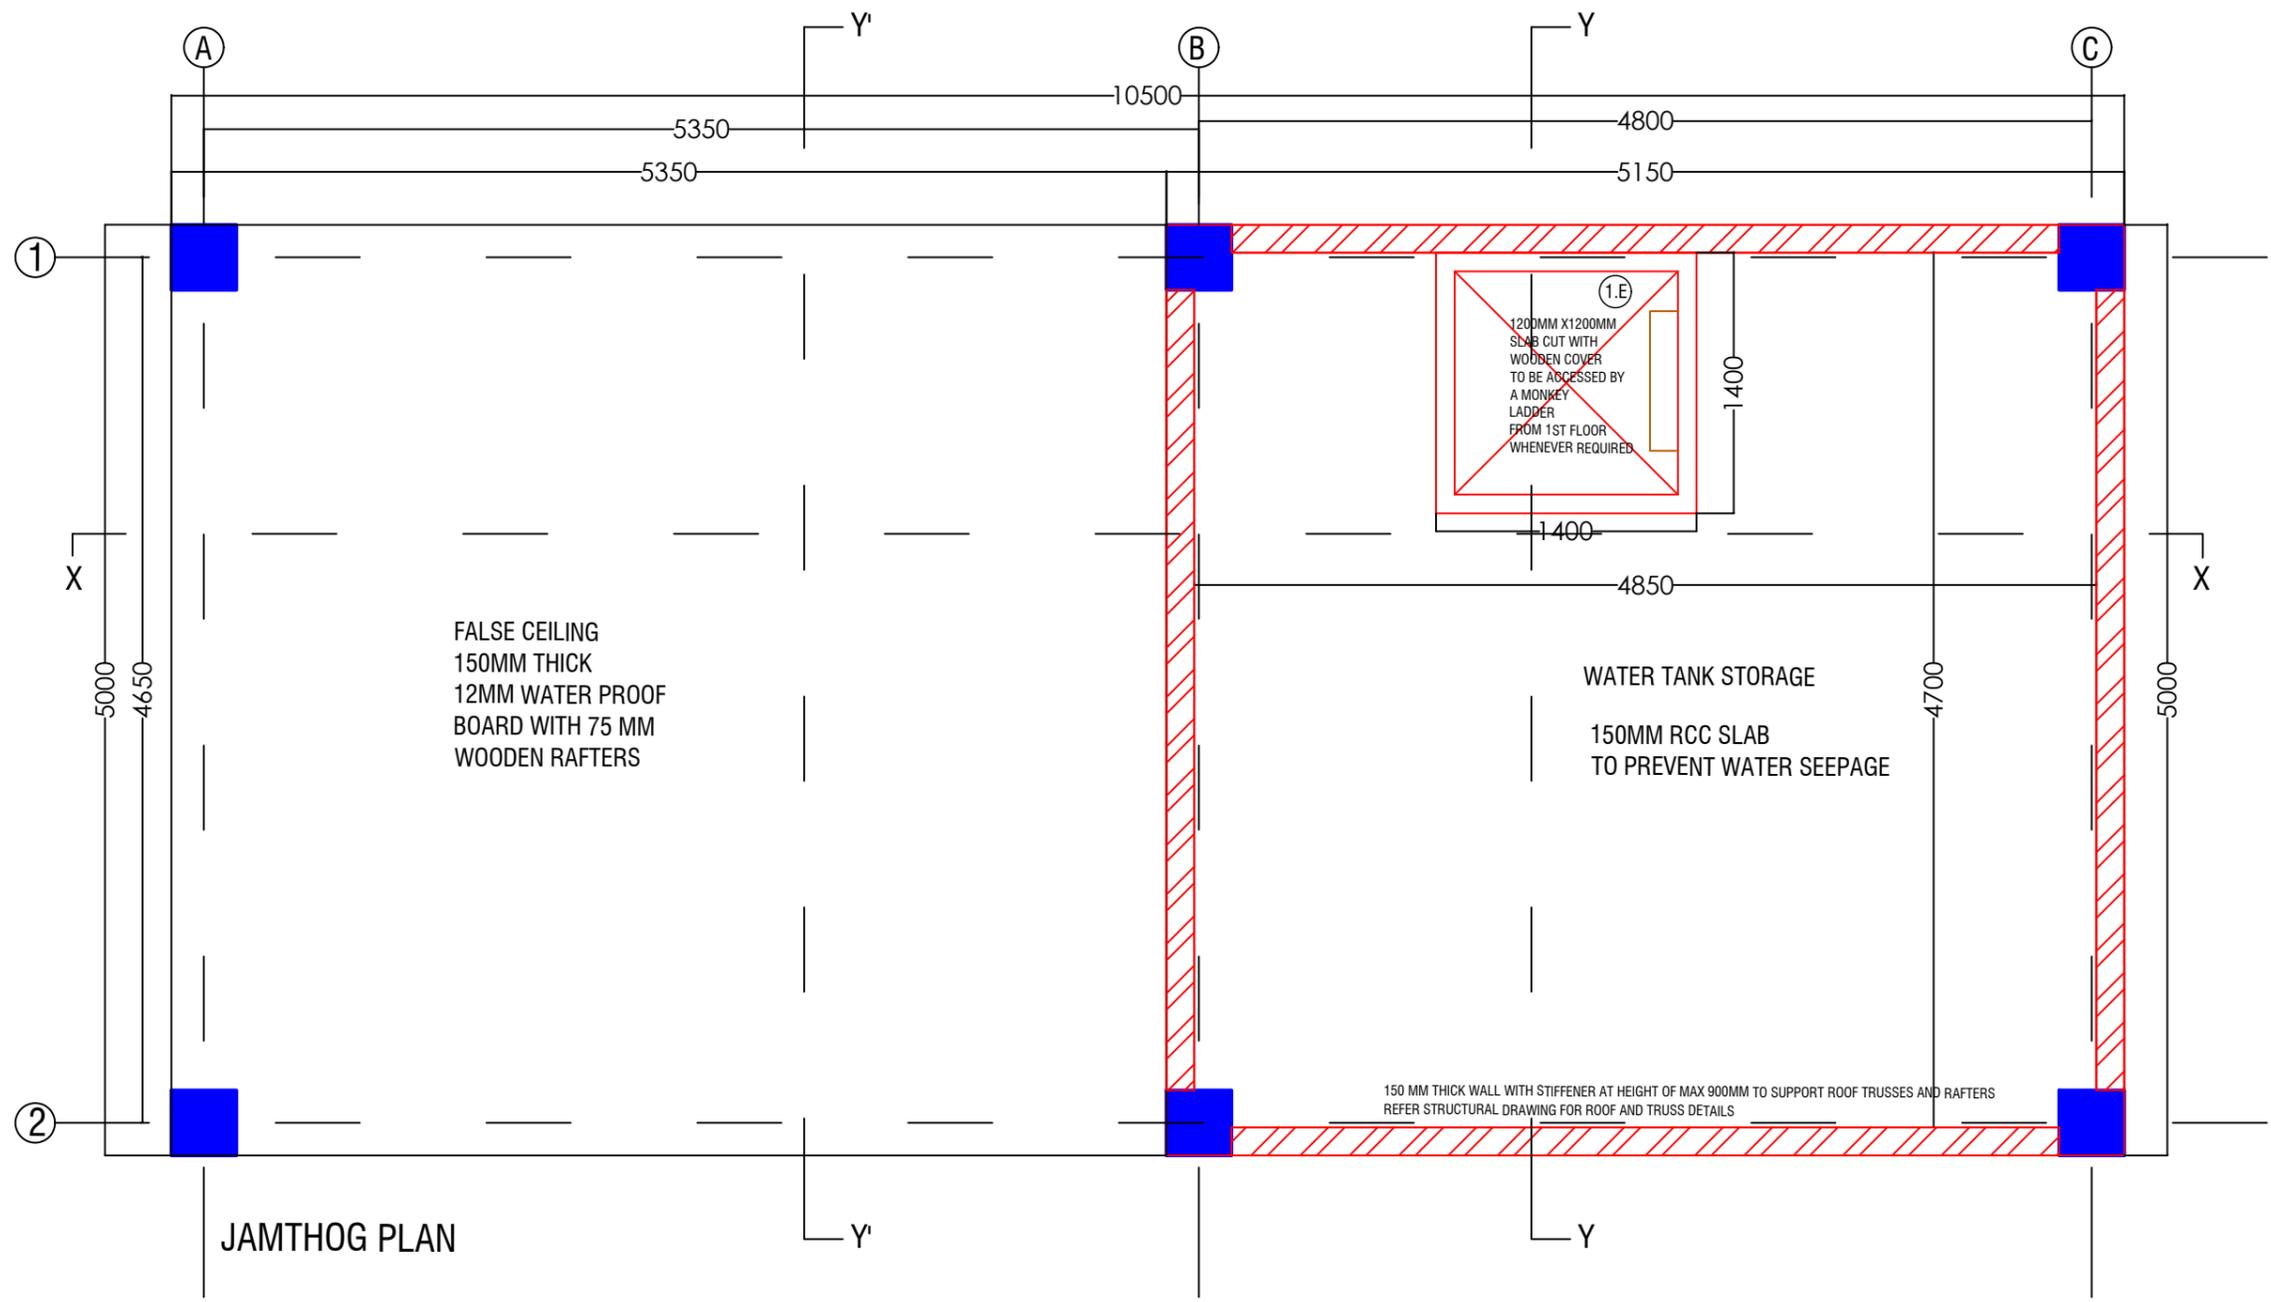

JAMTHOG PLAN

OWNER SIGNATURE

DESIGNED BY:

DRAWING TITLE:
 JAMTHOG PLAN

DATE: JULY 2021

SCALE: 1:100

DRAWING : ARCHITECTURAL

SHEET NO : AR/04

REVISION SUFFIX	NORTH
□ □ □ □ □	

- GENERAL NOTE:
- ALL DIMENSIONS ARE IN METERS (FEETS) UNLESS SPECIFIED OTHERWISE.
 - ALL DIMENSIONS MEASURE UNFINISHED SURFACES UNLESS SPECIFIED OTHERWISE.
 - ALL DIMENSIONS ARE TO BE READ AND NOT SCALE OFF.
 - ANY DISCREPANCY IN DRAWING IS TO BE BROUGHT TO THE IMMEDIATE NOTICE OF THE ARCHITECT AND THE ENGINEER.

www.greendesign.com.bt
 gdsbhutan@gmail.com
 +975 17631322/77845668

OFFICE: FLAT NO 8, GONGDZIN LAM
 ABOVE 8/11 CONVENIENT STORE
 NEXT TO THIMPHU THROMDE BUILDING
 THIMPHU: BHUTAN

PROJECT:
 TITLE: FUEL RETAIL OUTLET
 LOCATION: DAMPHU, TSIRANG
 OWNER: STCBL
 PLOT ID: L18U-03
 CERTIFICATE NO: TSI-256-5
 FLOORS: G+1 STRUCTURE

OWNER SIGNATURE

DESIGNED BY:

DRAWING TITLE:
 ROOF PLAN

DATE: JULY 2021

SCALE: 1:100


DRAWING : ARCHITECTURAL

SHEET NO : AR/05

REVISION SUFFIX	NORTH
□ □ □ □ □	

GENERAL NOTE:

- ALL DIMENSIONS ARE IN METERS (FEETS) UNLESS SPECIFIED OTHERWISE.
- ALL DIMENSIONS MEASURE UNFINISHED SURFACES UNLESS SPECIFIED OTHERWISE.
- ALL DIMENSIONS ARE TO BE READ AND NOT SCALE OFF.
- ANY DISCREPANCY IN DRAWING IS TO BE BROUGHT TO THE IMMEDIATE NOTICE OF THE ARCHITECT AND THE ENGINEER.

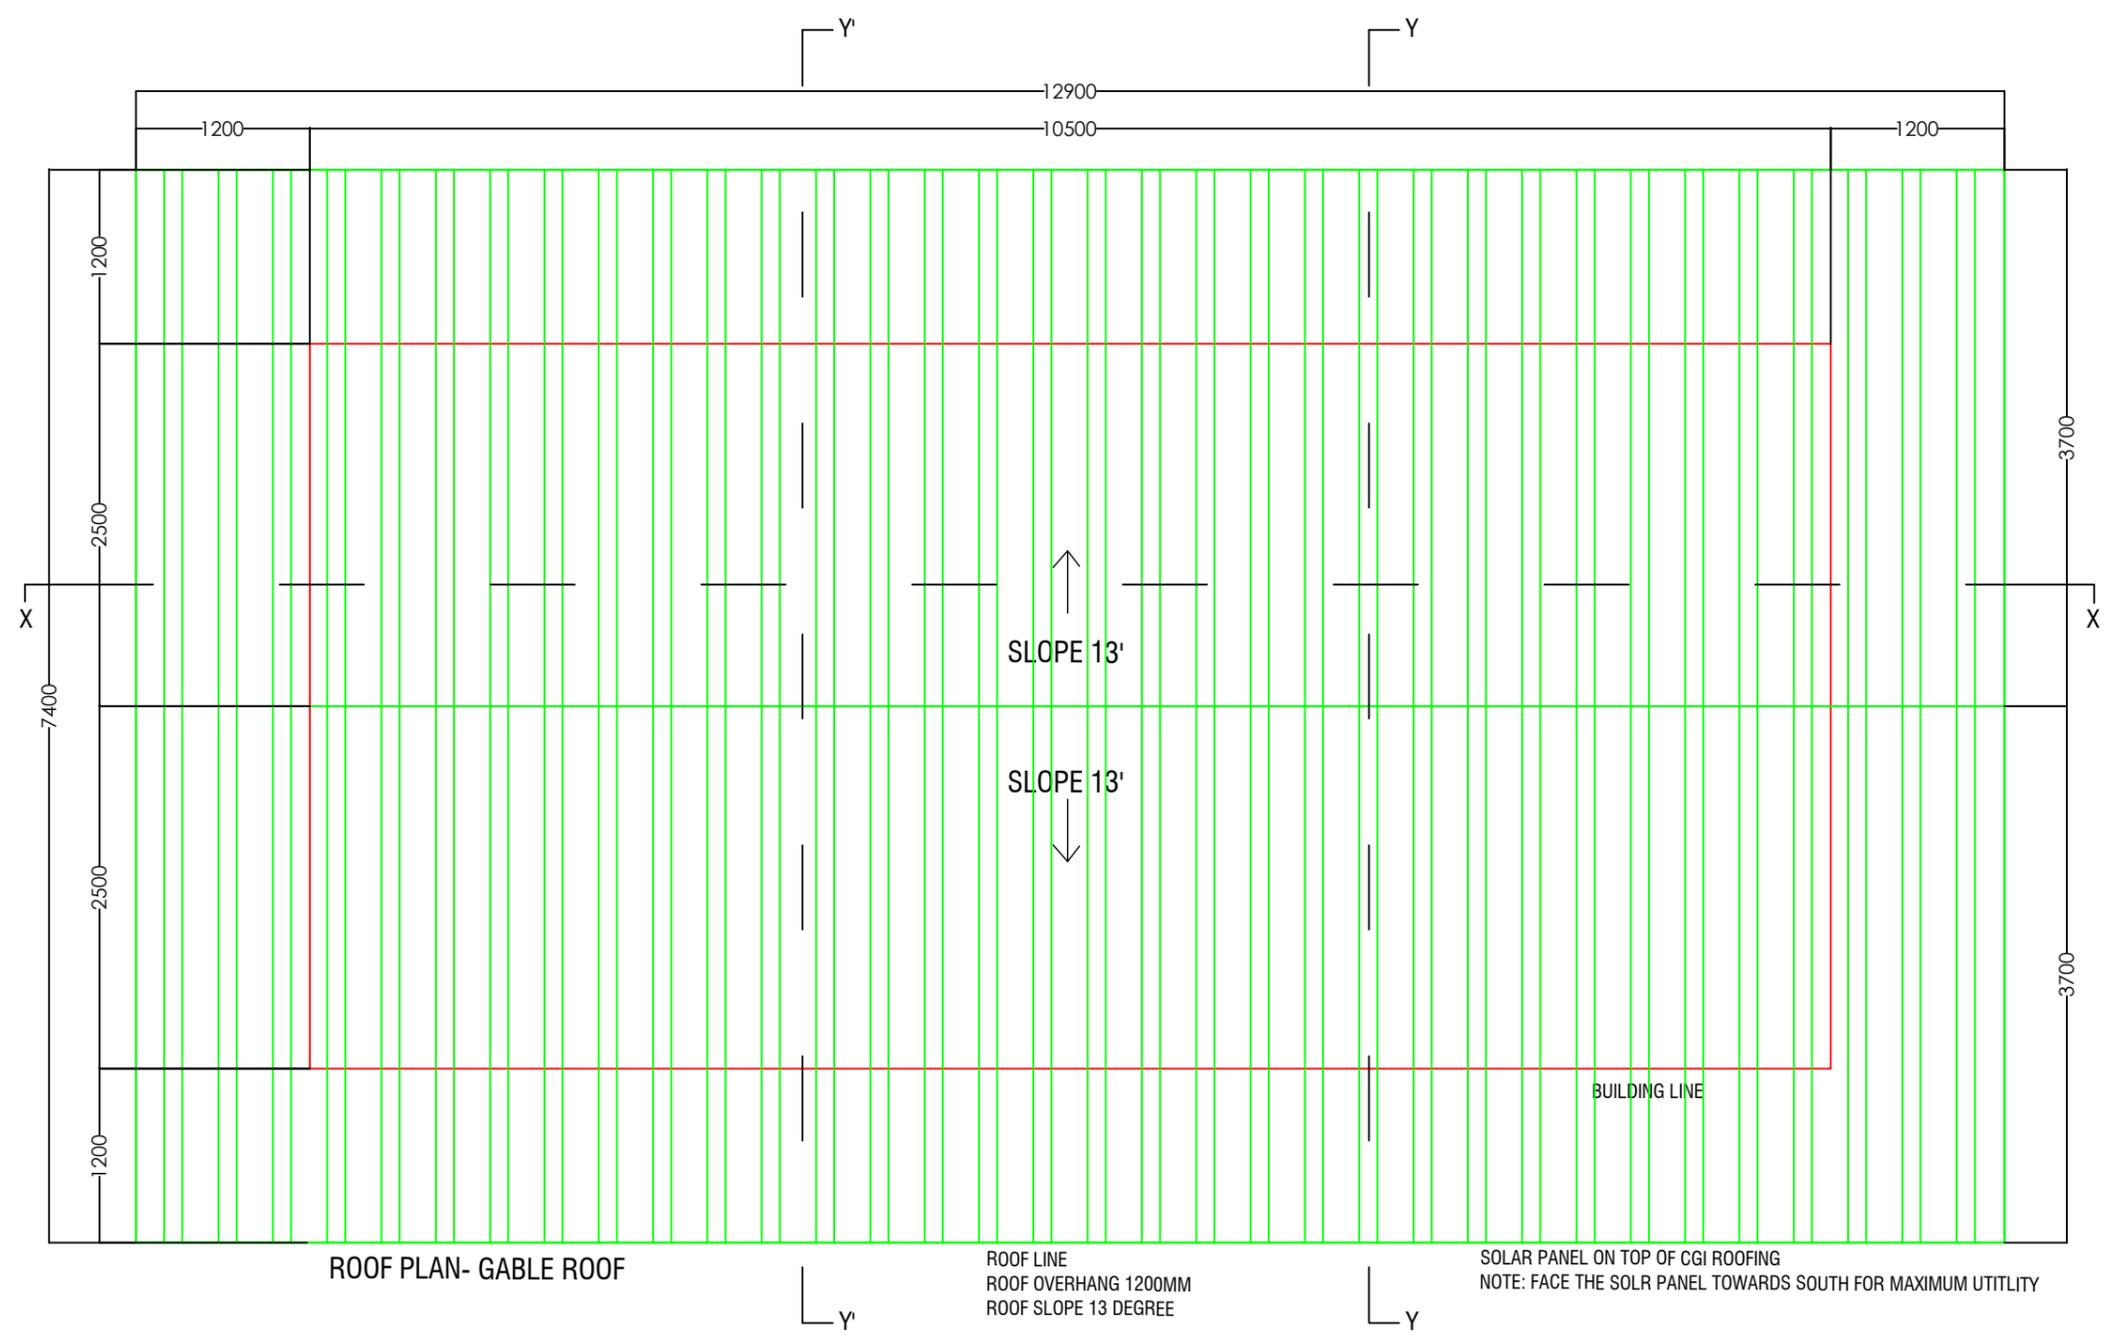

ROOF PLAN- GABLE ROOF

ROOF LINE
 ROOF OVERHANG 1200MM
 ROOF SLOPE 13 DEGREE

SOLAR PANEL ON TOP OF CGI ROOFING
 NOTE: FACE THE SOLR PANEL TOWARDS SOUTH FOR MAXIMUM UTILITY

www.greendesign.com.bt
 gdsbhatan@gmail.com
 +975 17631322/77845668

OFFICE: FLAT NO 8, GONGDZIN LAM
 ABOVE 8/11 CONVENIENT STORE
 NEXT TO THIMPHU THROMDE BUILDING
 THIMPHU: BHUTAN

PROJECT:
 TITLE: FUEL RETAIL OUTLET
 LOCATION: DAMPHU, TSIRANG
 OWNER: STCBL
 PLOT ID: L18U-03
 CERTIFICATE NO: TSI-256-5
 FLOORS: G+1 STRUCTURE

OWNER SIGNATURE

DESIGNED BY:

DRAWING TITLE:
 FRONT ELEVATION

DATE: JULY 2021

SCALE: 1:100


DRAWING : ARCHITECTURAL

SHEET NO : AR/06

REVISION SUFFIX	NORTH
□ □ □ □ □	

GENERAL NOTE:

- ALL DIMENSIONS ARE IN METERS (FEET) UNLESS SPECIFIED OTHERWISE.
- ALL DIMENSIONS MEASURE UNFINISHED SURFACES UNLESS SPECIFIED OTHERWISE.
- ALL DIMENSIONS ARE TO BE READ AND NOT SCALE OFF.
- ANY DISCREPANCY IN DRAWING IS TO BE BROUGHT TO THE IMMEDIATE NOTICE OF THE ARCHITECT AND THE ENGINEER.

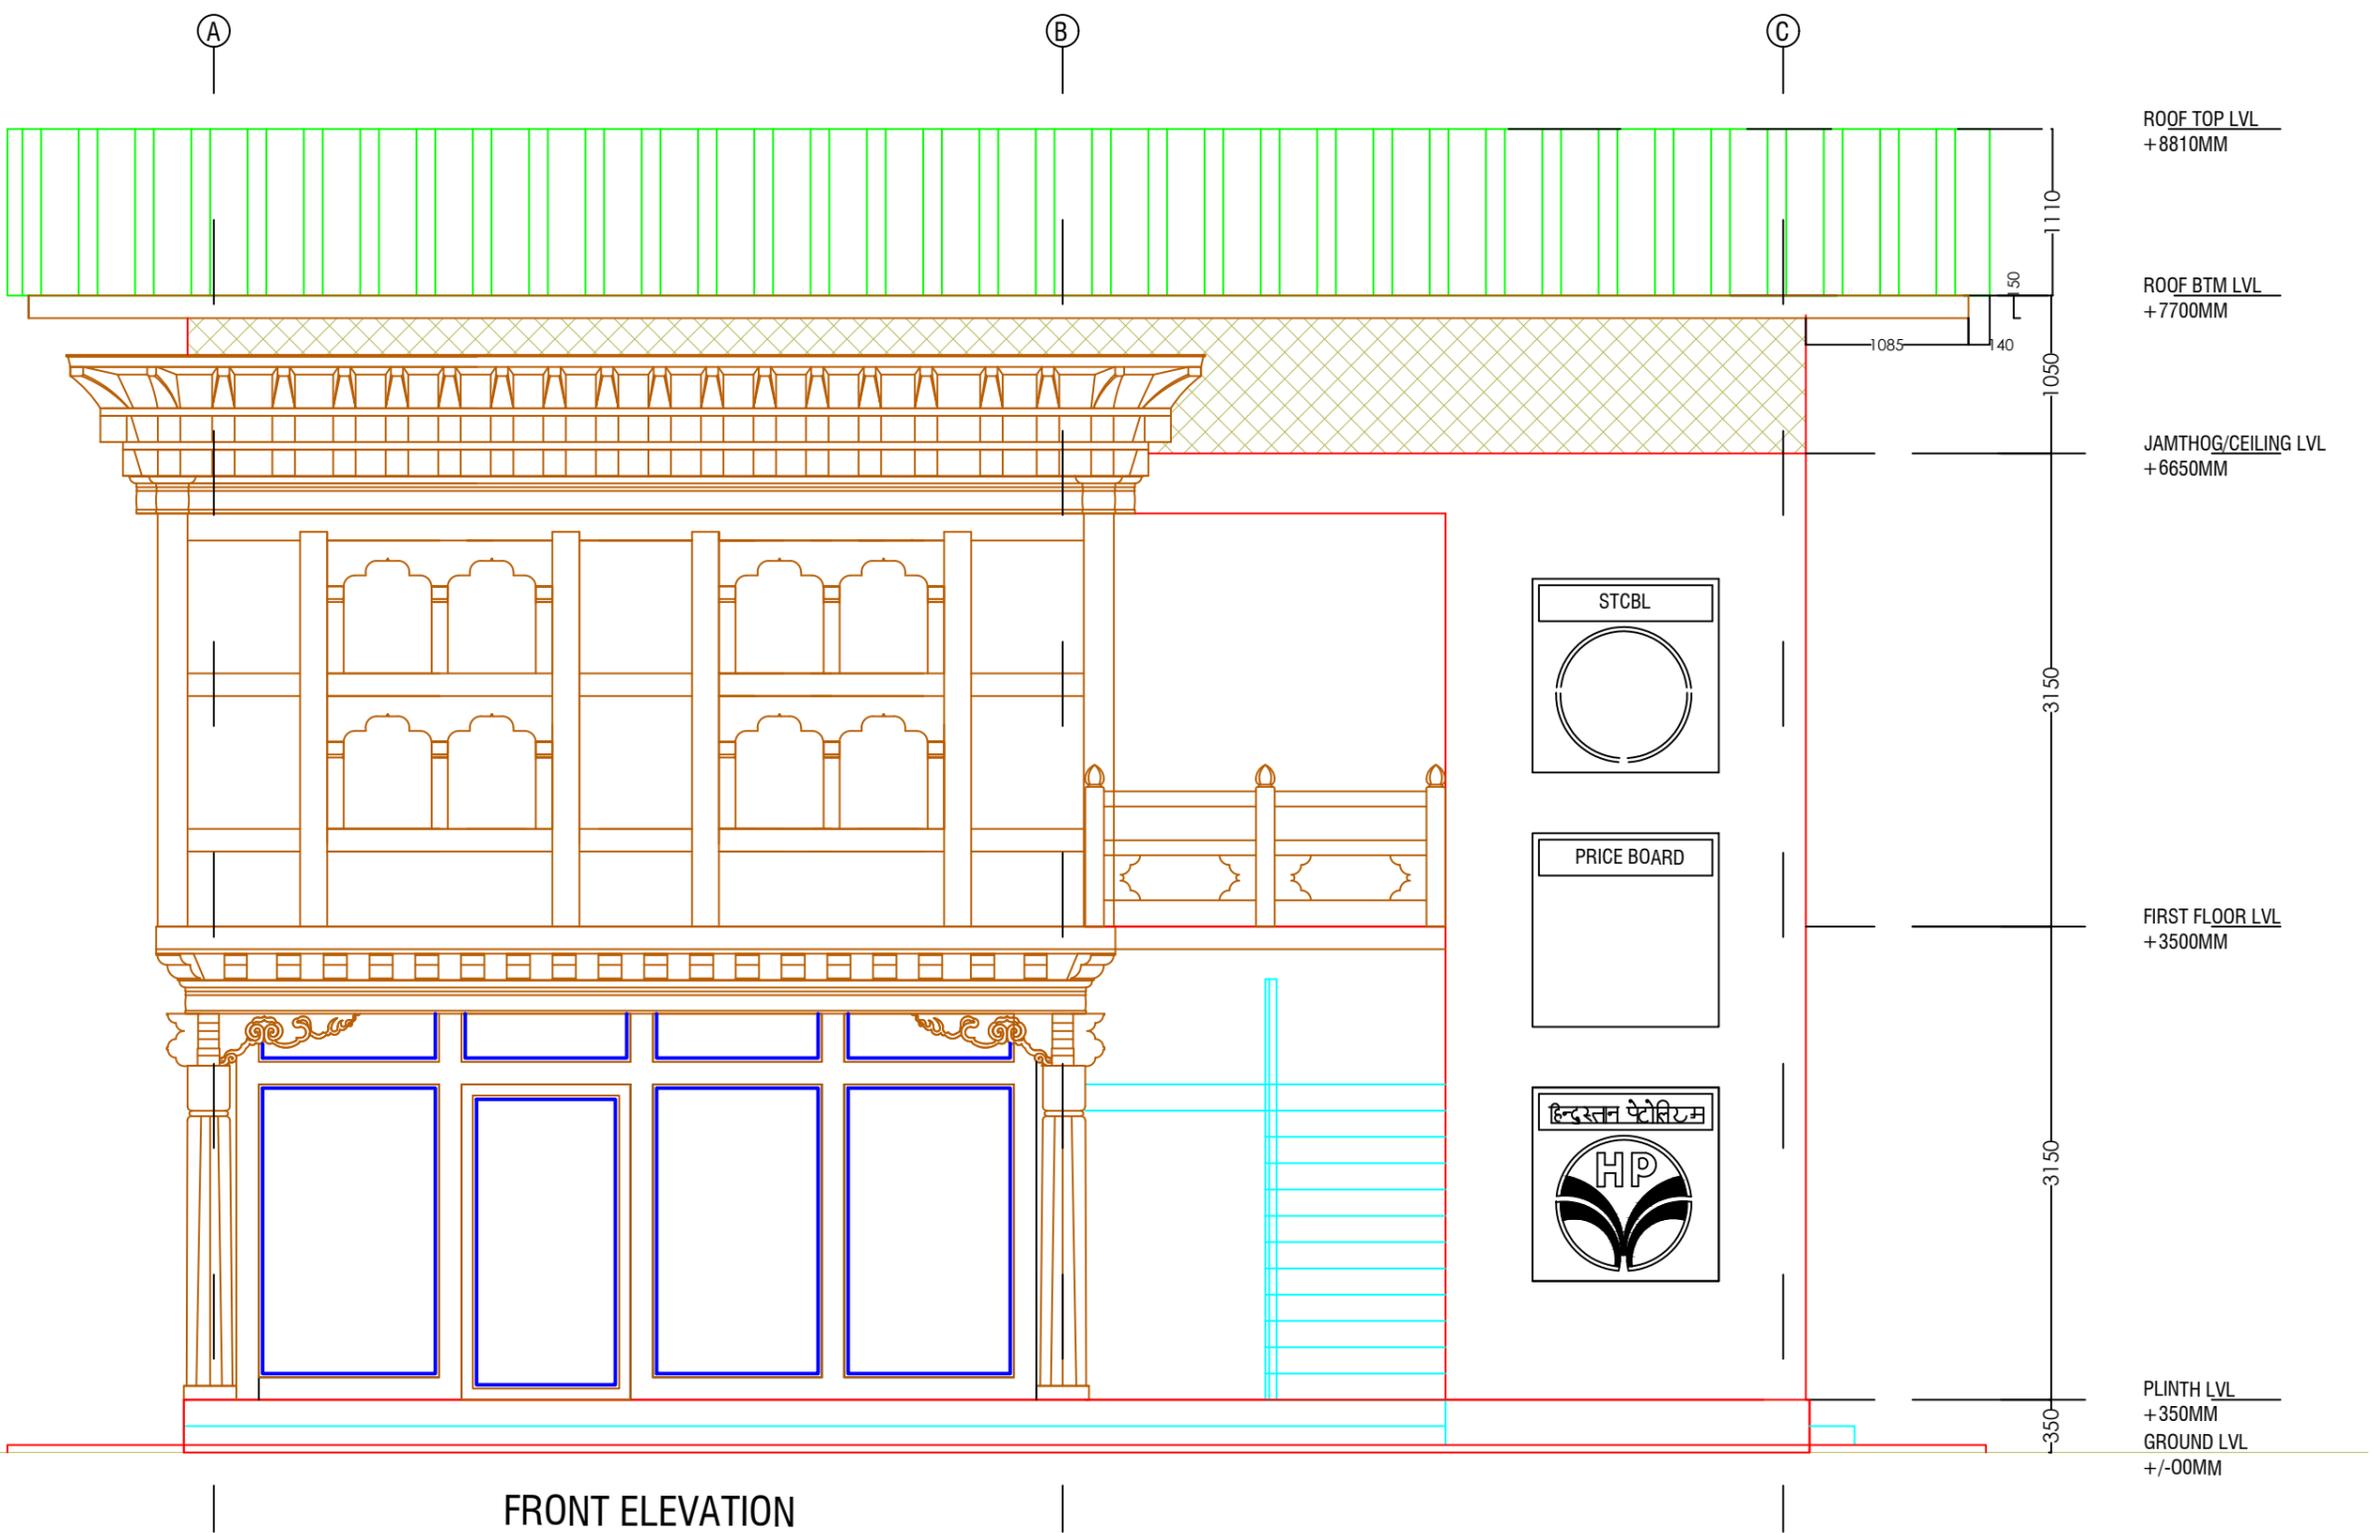

FRONT ELEVATION

www.greendesign.com.bt
 gdsbhatan@gmail.com
 +975 17631322/77845668

OFFICE: FLAT NO 8, GONGDZIN LAM
 ABOVE 8/11 CONVENIENT STORE
 NEXT TO THIMPHU THROMDE BUILDING
 THIMPHU: BHUTAN

PROJECT:
 TITLE: FUEL RETAIL OUTLET
 LOCATION: DAMPHU, TSIRANG
 OWNER: STCBL
 PLOT ID: L18U-03
 CERTIFICATE NO: TSI-256-5
 FLOORS: G+1 STRUCTURE

OWNER SIGNATURE

DESIGNED BY:

DRAWING TITLE:
 SIDE ELEVATION

DATE: JULY 2021

SCALE: 1:100

DRAWING : ARCHITECTURAL

SHEET NO : AR/07

REVISION SUFFIX	NORTH
□ □ □ □ □	

GENERAL NOTE:

- ALL DIMENSIONS ARE IN METERS (FEET) UNLESS SPECIFIED OTHERWISE.
- ALL DIMENSIONS MEASURE UNFINISHED SURFACES UNLESS SPECIFIED OTHERWISE.
- ALL DIMENSIONS ARE TO BE READ AND NOT SCALE OFF.
- ANY DISCREPANCY IN DRAWING IS TO BE BROUGHT TO THE IMMEDIATE NOTICE OF THE ARCHITECT AND THE ENGINEER.



ELEVATION 2

ELEVATION 4

www.greendesign.com.bt
 gdsbhatan@gmail.com
 +975 17631322/77845668

OFFICE: FLAT NO 8, GONGDZIN LAM
 ABOVE 8/11 CONVENIENT STORE
 NEXT TO THIMPHU THROMDE BUILDING
 THIMPHU: BHUTAN

PROJECT:
 TITLE: FUEL RETAIL OUTLET
 LOCATION: DAMPHU, TSIRANG
 OWNER: STCBL
 PLOT ID: L18U-03
 CERTIFICATE NO: TSI-256-5
 FLOORS: G+1 STRUCTURE

OWNER SIGNATURE

DESIGNED BY:

DRAWING TITLE:
 BACK ELEVATION

DATE: JULY 2021

SCALE: 1:100


DRAWING : ARCHITECTURAL

SHEET NO : AR/08

REVISION SUFFIX	NORTH
□ □ □ □ □	

GENERAL NOTE:

- ALL DIMENSIONS ARE IN METERS (FEET) UNLESS SPECIFIED OTHERWISE.
- ALL DIMENSIONS MEASURE UNFINISHED SURFACES UNLESS SPECIFIED OTHERWISE.
- ALL DIMENSIONS ARE TO BE READ AND NOT SCALE OFF.
- ANY DISCREPANCY IN DRAWING IS TO BE BROUGHT TO THE IMMEDIATE NOTICE OF THE ARCHITECT AND THE ENGINEER.

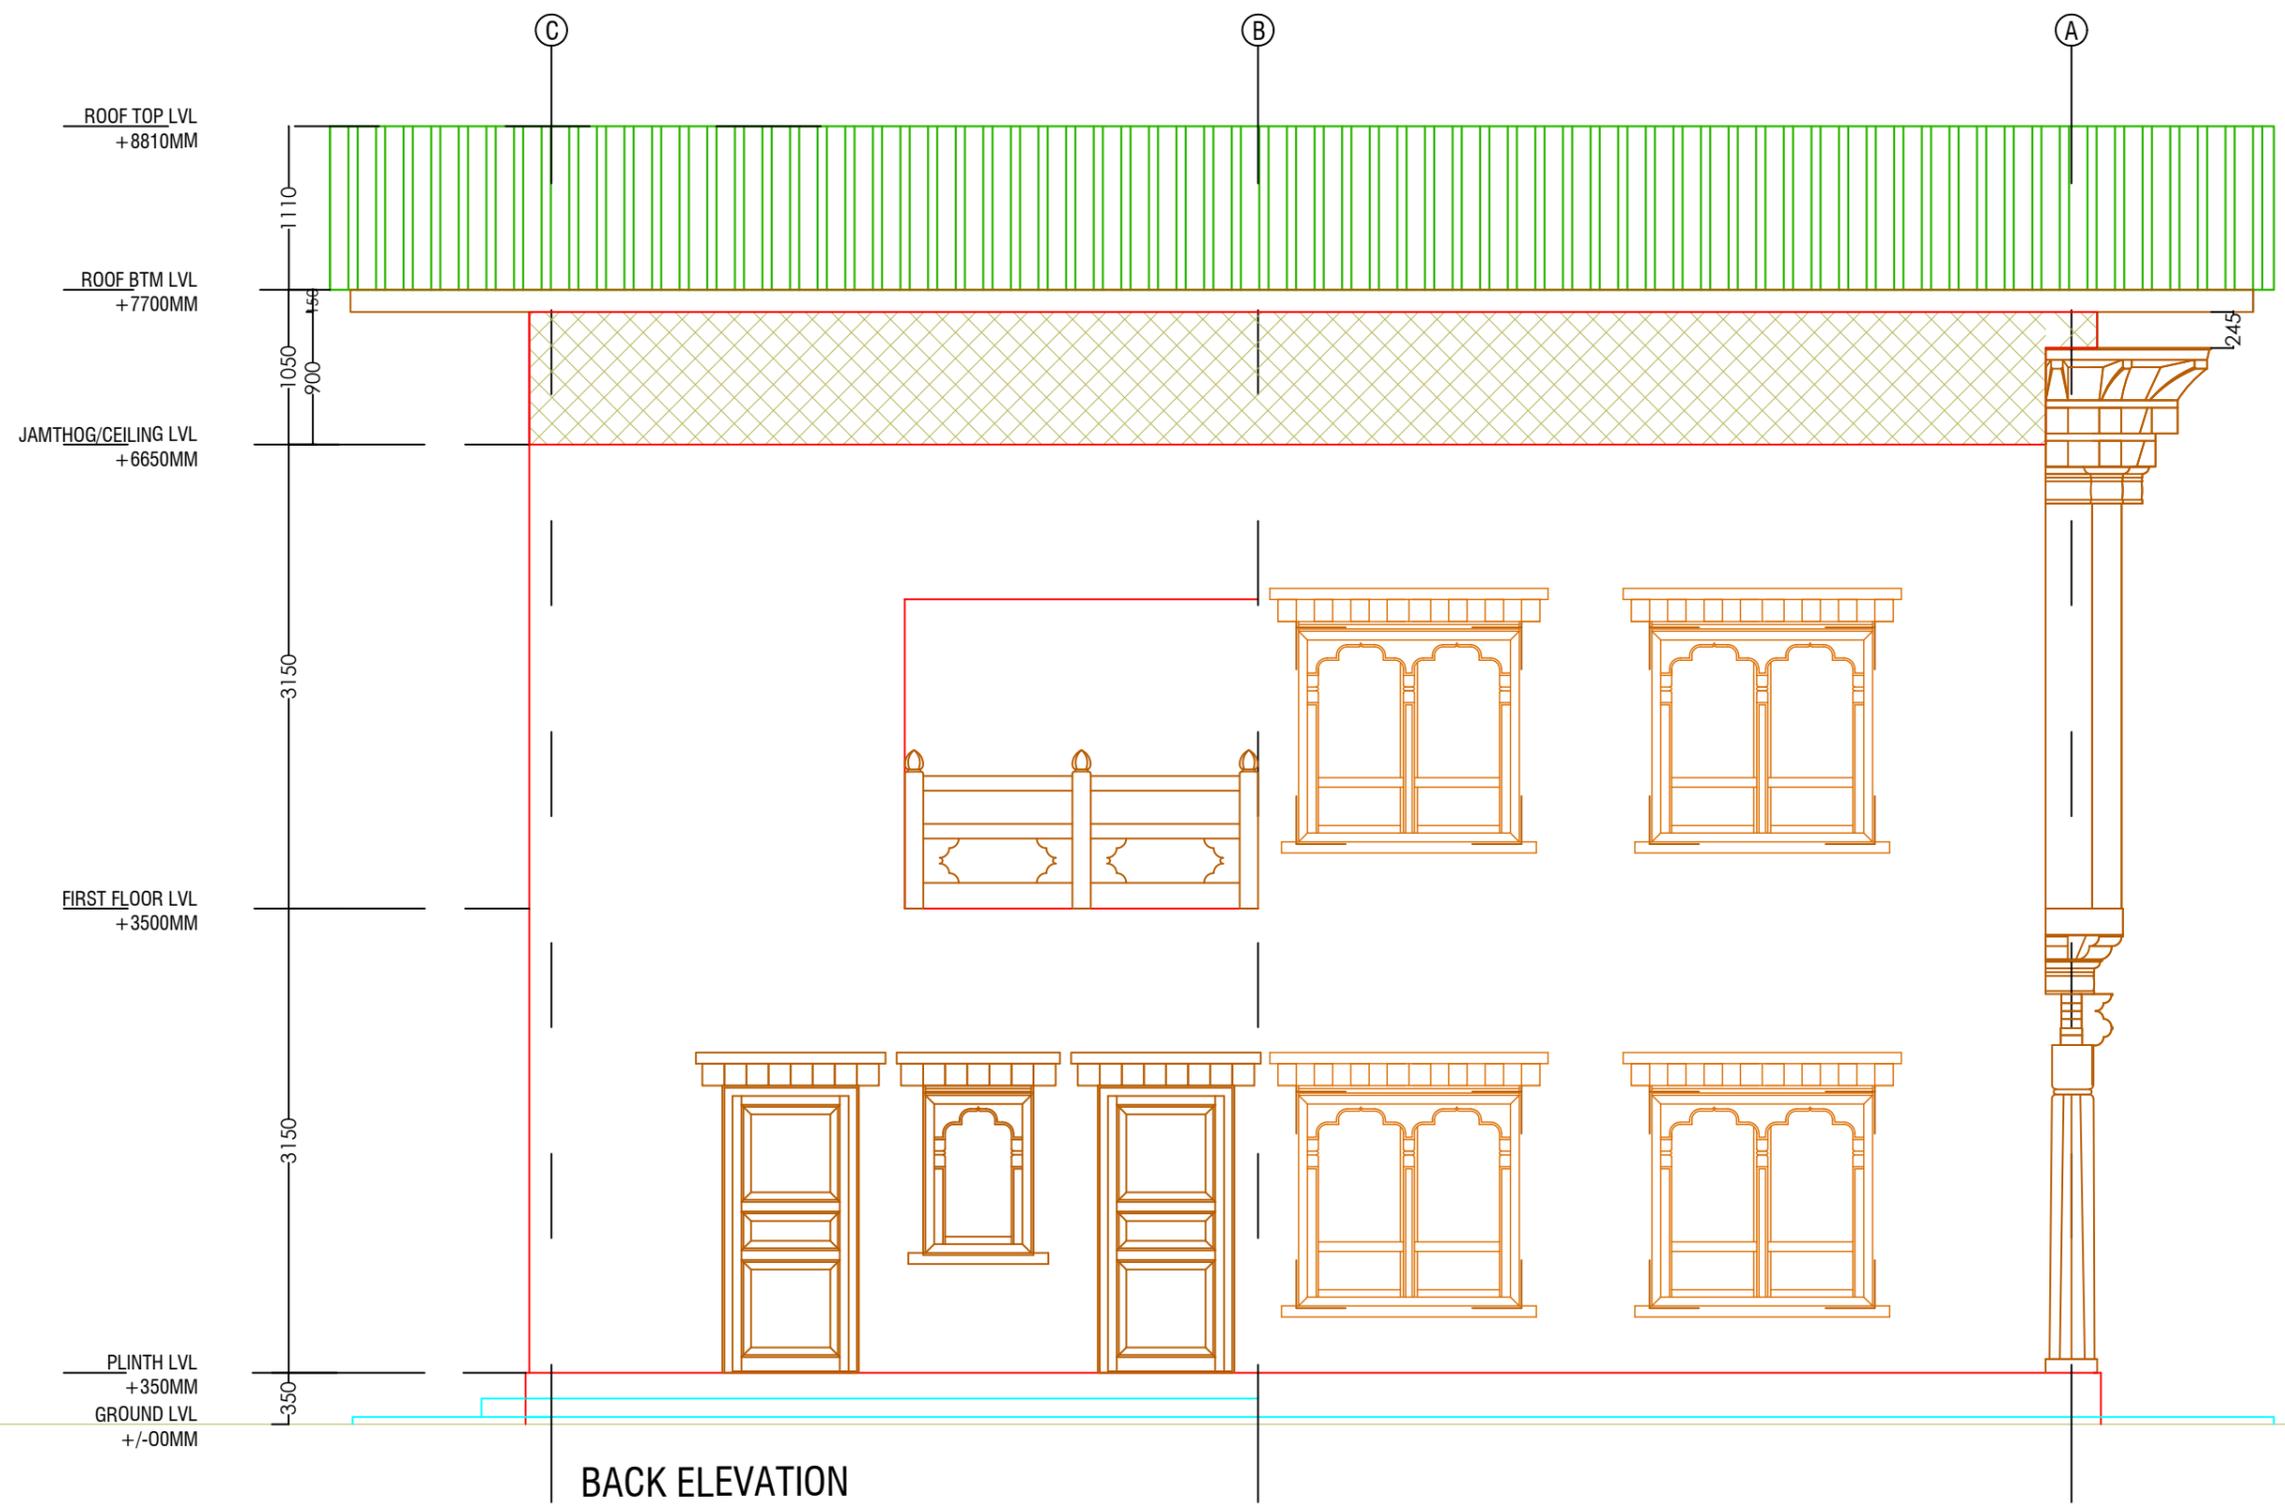

BACK ELEVATION

OFFICE: FLAT NO 8, GONGDZIN LAM
 ABOVE 8/11 CONVENIENT STORE
 NEXT TO THIMPHU THROMDE BUILDING
 THIMPHU: BHUTAN

PROJECT:
 TITLE: FUEL RETAIL OUTLET
 LOCATION: DAMPHU, TSIRANG
 OWNER: STCBL
 PLOT ID: L18U-03
 CERTIFICATE NO: TSI-256-5
 FLOORS: G+1 STRUCTURE

OWNER SIGNATURE

DESIGNED BY:

DRAWING TITLE:

SECTION X-X

DATE: JULY 2021

SCALE: 1:100


DRAWING : ARCHITECTURAL

SHEET NO : AR/09

REVISION SUFFIX	NORTH
□ □ □ □ □	

GENERAL NOTE:

- ALL DIMENSIONS ARE IN METERS (FEET) UNLESS SPECIFIED OTHERWISE.
- ALL DIMENSIONS MEASURE UNFINISHED SURFACES UNLESS SPECIFIED OTHERWISE.
- ALL DIMENSIONS ARE TO BE READ AND NOT SCALE OFF.
- ANY DISCREPANCY IN DRAWING IS TO BE BROUGHT TO THE IMMEDIATE NOTICE OF THE ARCHITECT AND THE ENGINEER.

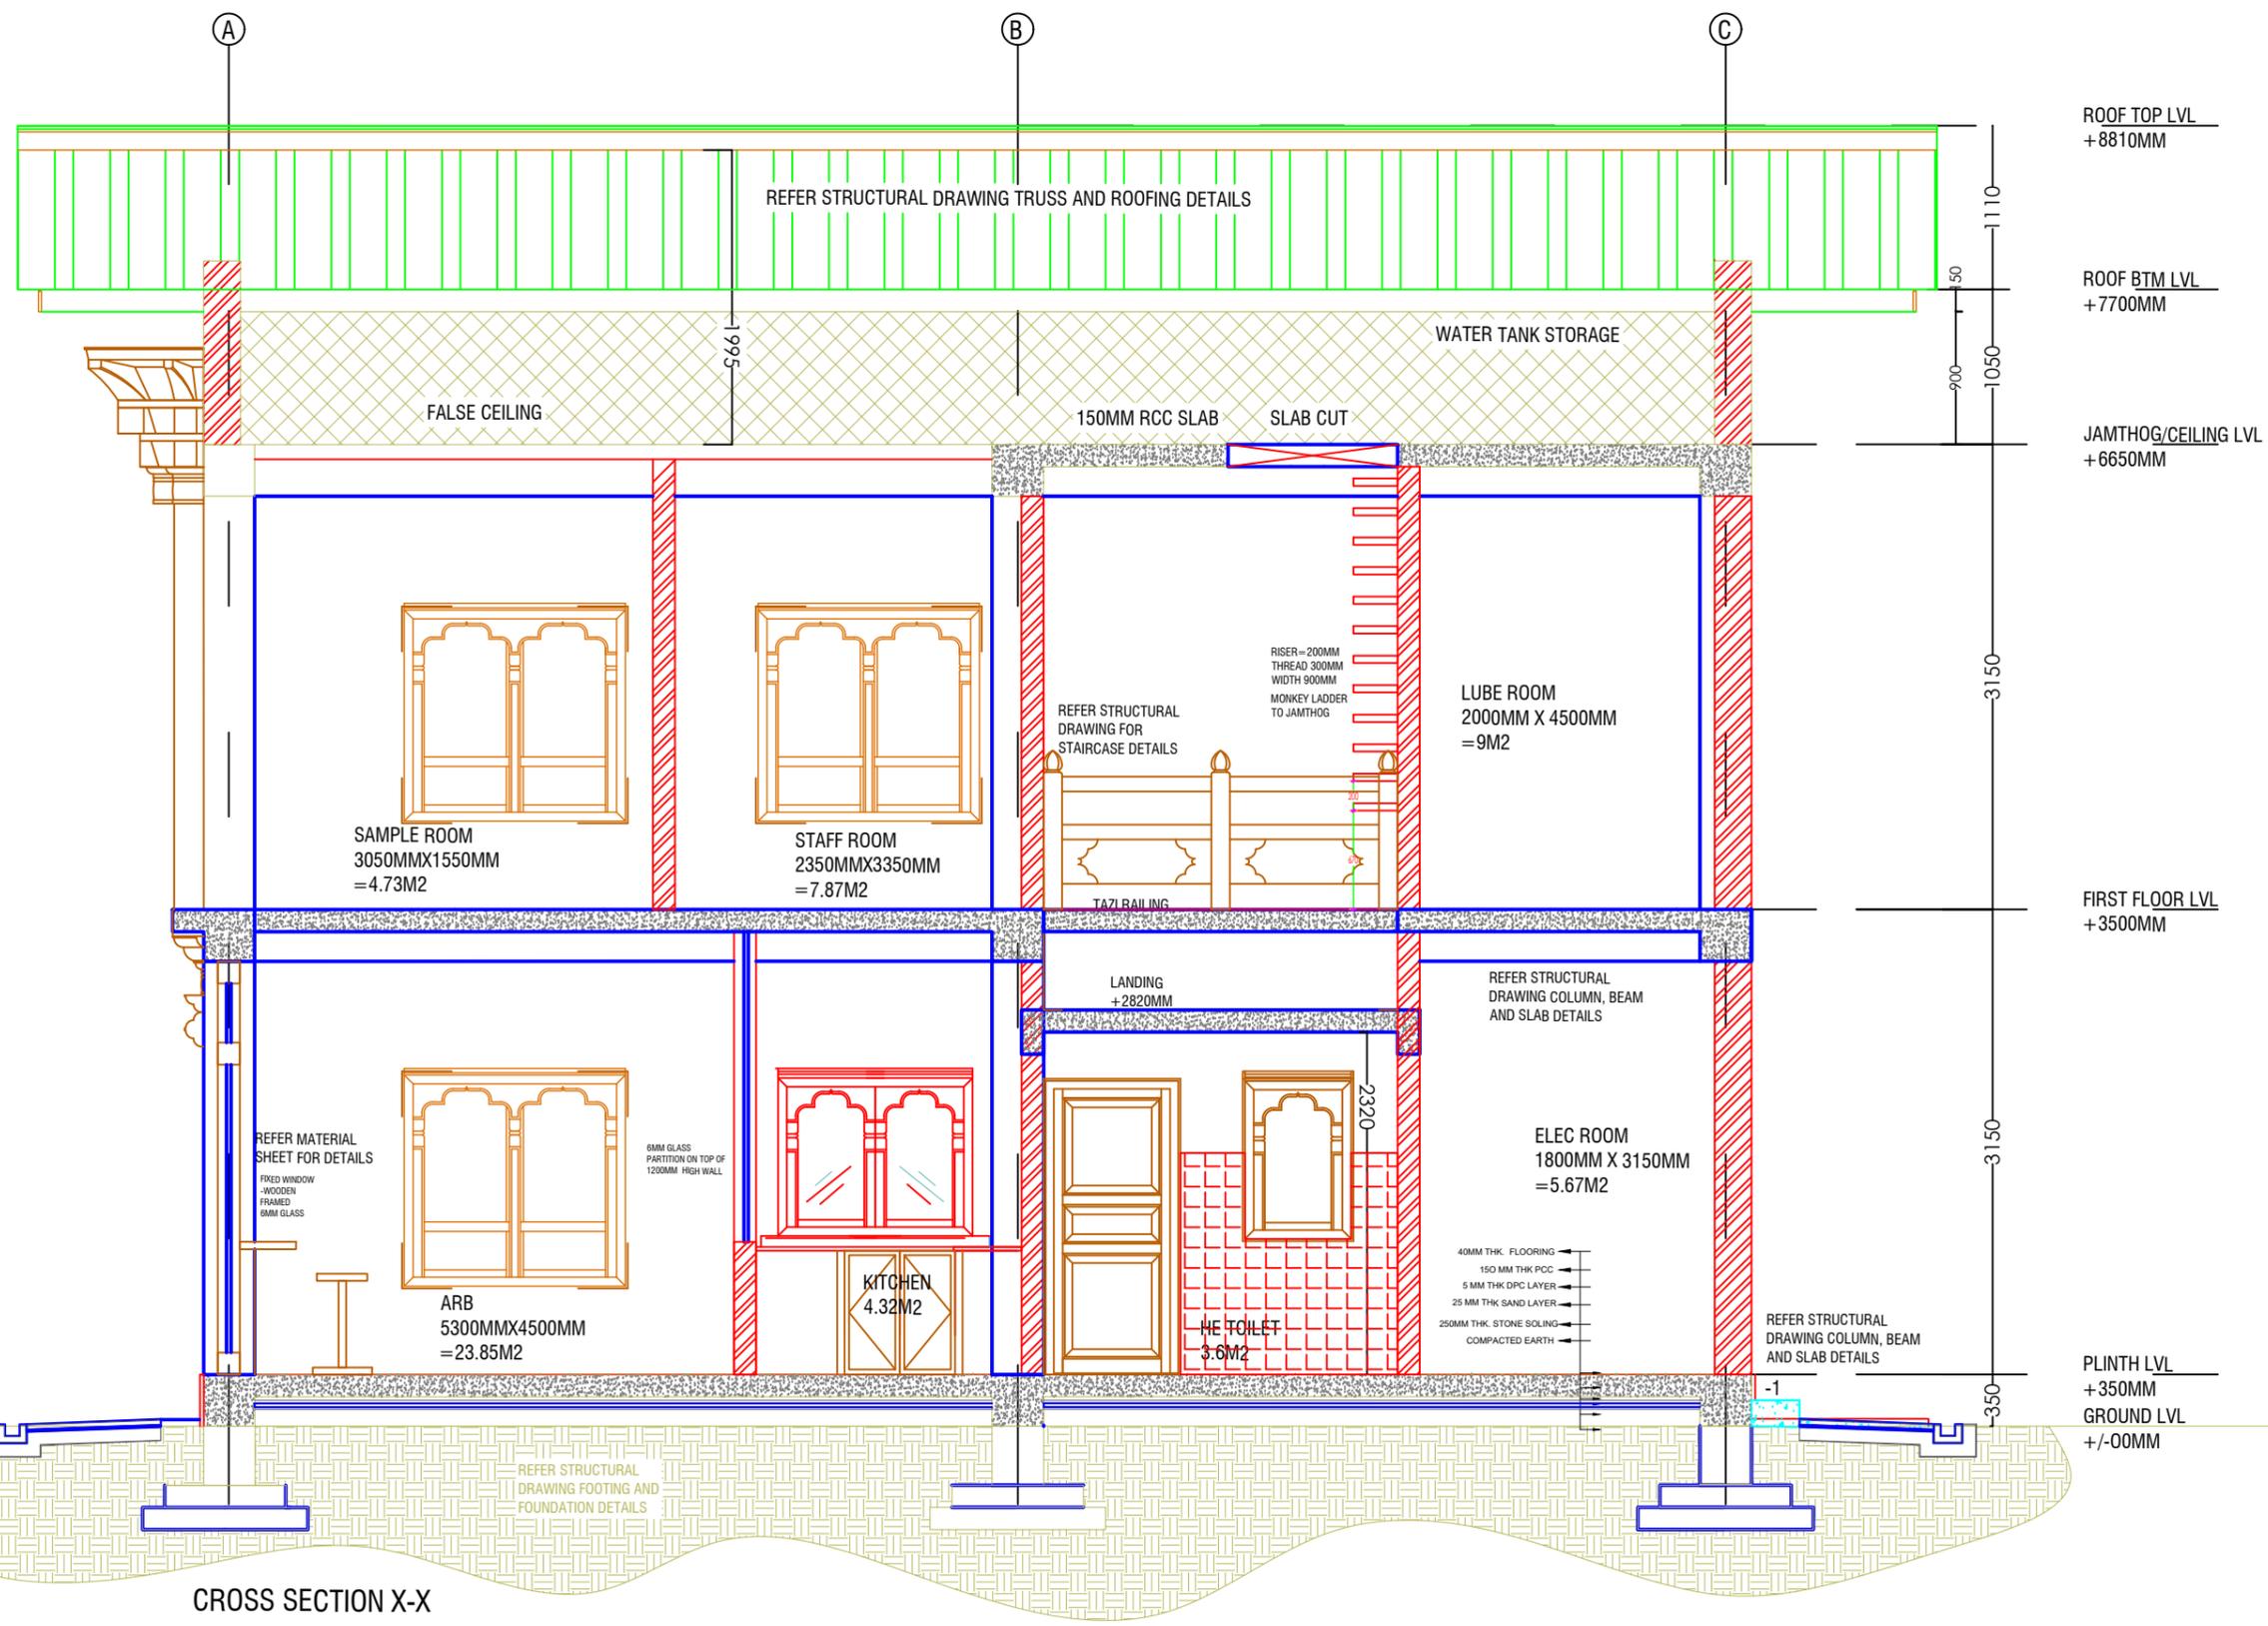

CROSS SECTION X-X

www.greendesign.com.bt
 gdsbhatan@gmail.com
 +975 17631322/77845668

OFFICE: FLAT NO 8, GONGDZIN LAM
 ABOVE 8/11 CONVENIENT STORE
 NEXT TO THIMPHU THROMDE BUILDING
 THIMPHU: BHUTAN

PROJECT:
 TITLE: FUEL RETAIL OUTLET
 LOCATION: DAMPHU, TSIRANG
 OWNER: STCBL
 PLOT ID: L18U-03
 CERTIFICATE NO: TSI-256-5
 FLOORS: G+1 STRUCTURE

OWNER SIGNATURE

DESIGNED BY:

DRAWING TITLE:
 SECTION Y-Y

DATE: JULY 2021

SCALE: 1:100


DRAWING : ARCHITECTURAL

SHEET NO : AR/10


REVISION SUFFIX	NORTH
□ □ □ □ □	

GENERAL NOTE:


- ALL DIMENSIONS ARE IN METERS (FEET) UNLESS SPECIFIED OTHERWISE.
- ALL DIMENSIONS MEASURE UNFINISHED SURFACES UNLESS SPECIFIED OTHERWISE.
- ALL DIMENSIONS ARE TO BE READ AND NOT SCALE OFF.
- ANY DISCREPANCY IN DRAWING IS TO BE BROUGHT TO THE IMMEDIATE NOTICE OF THE ARCHITECT AND THE ENGINEER.

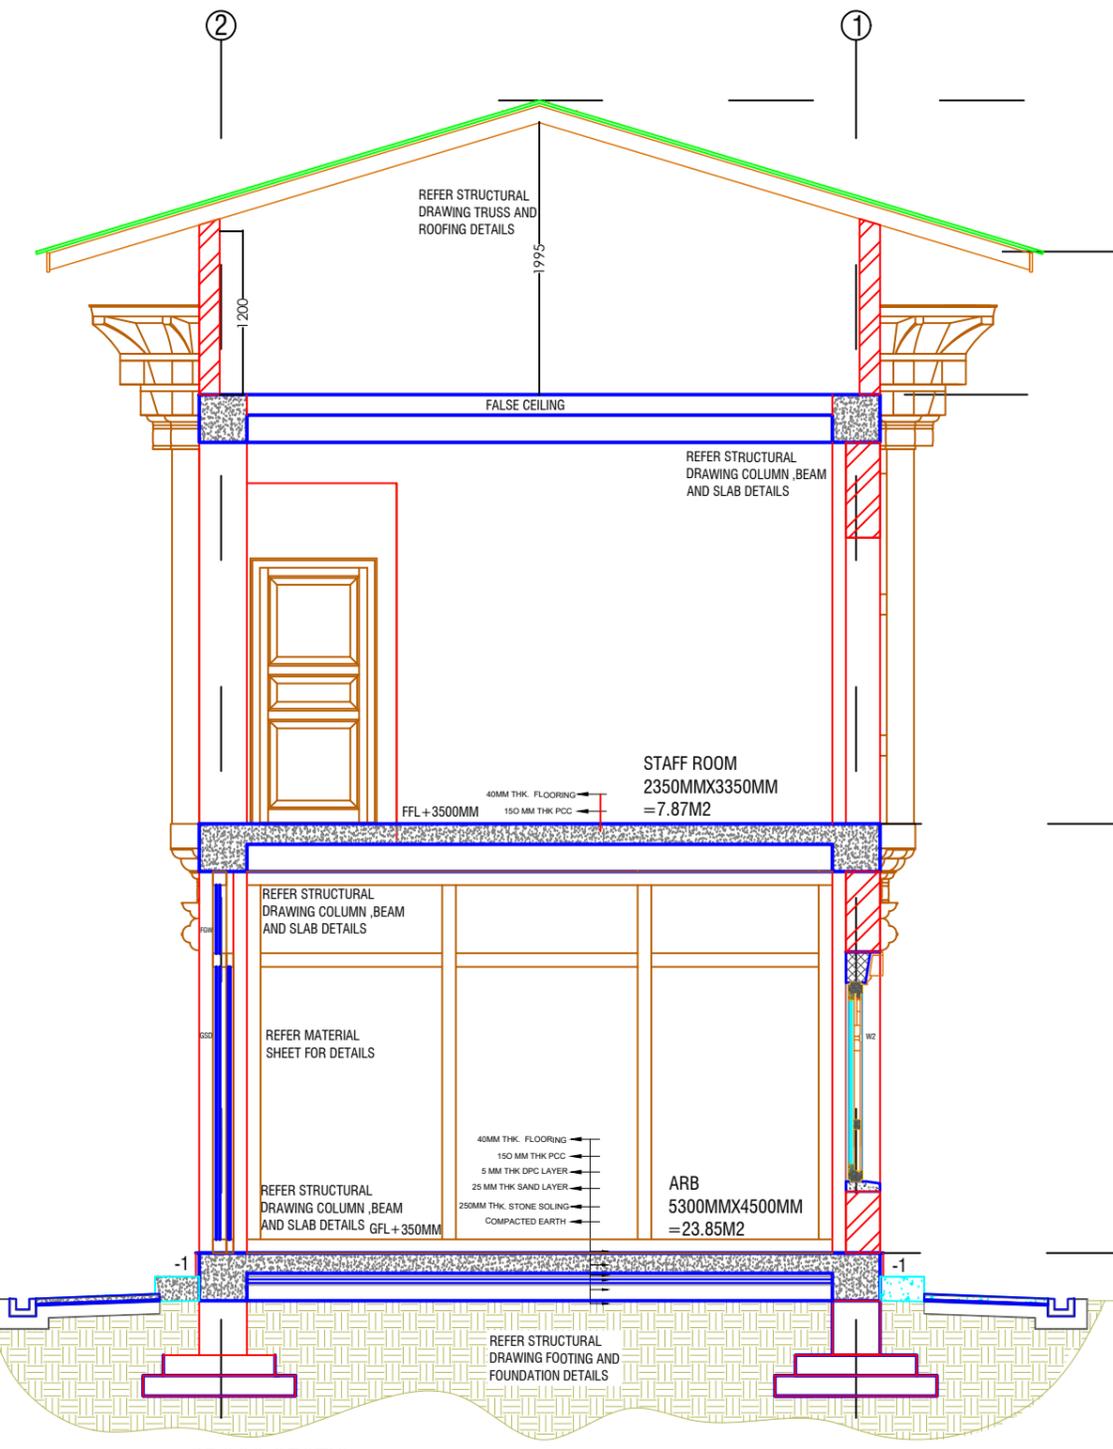

CROSS SECTION Y-Y'

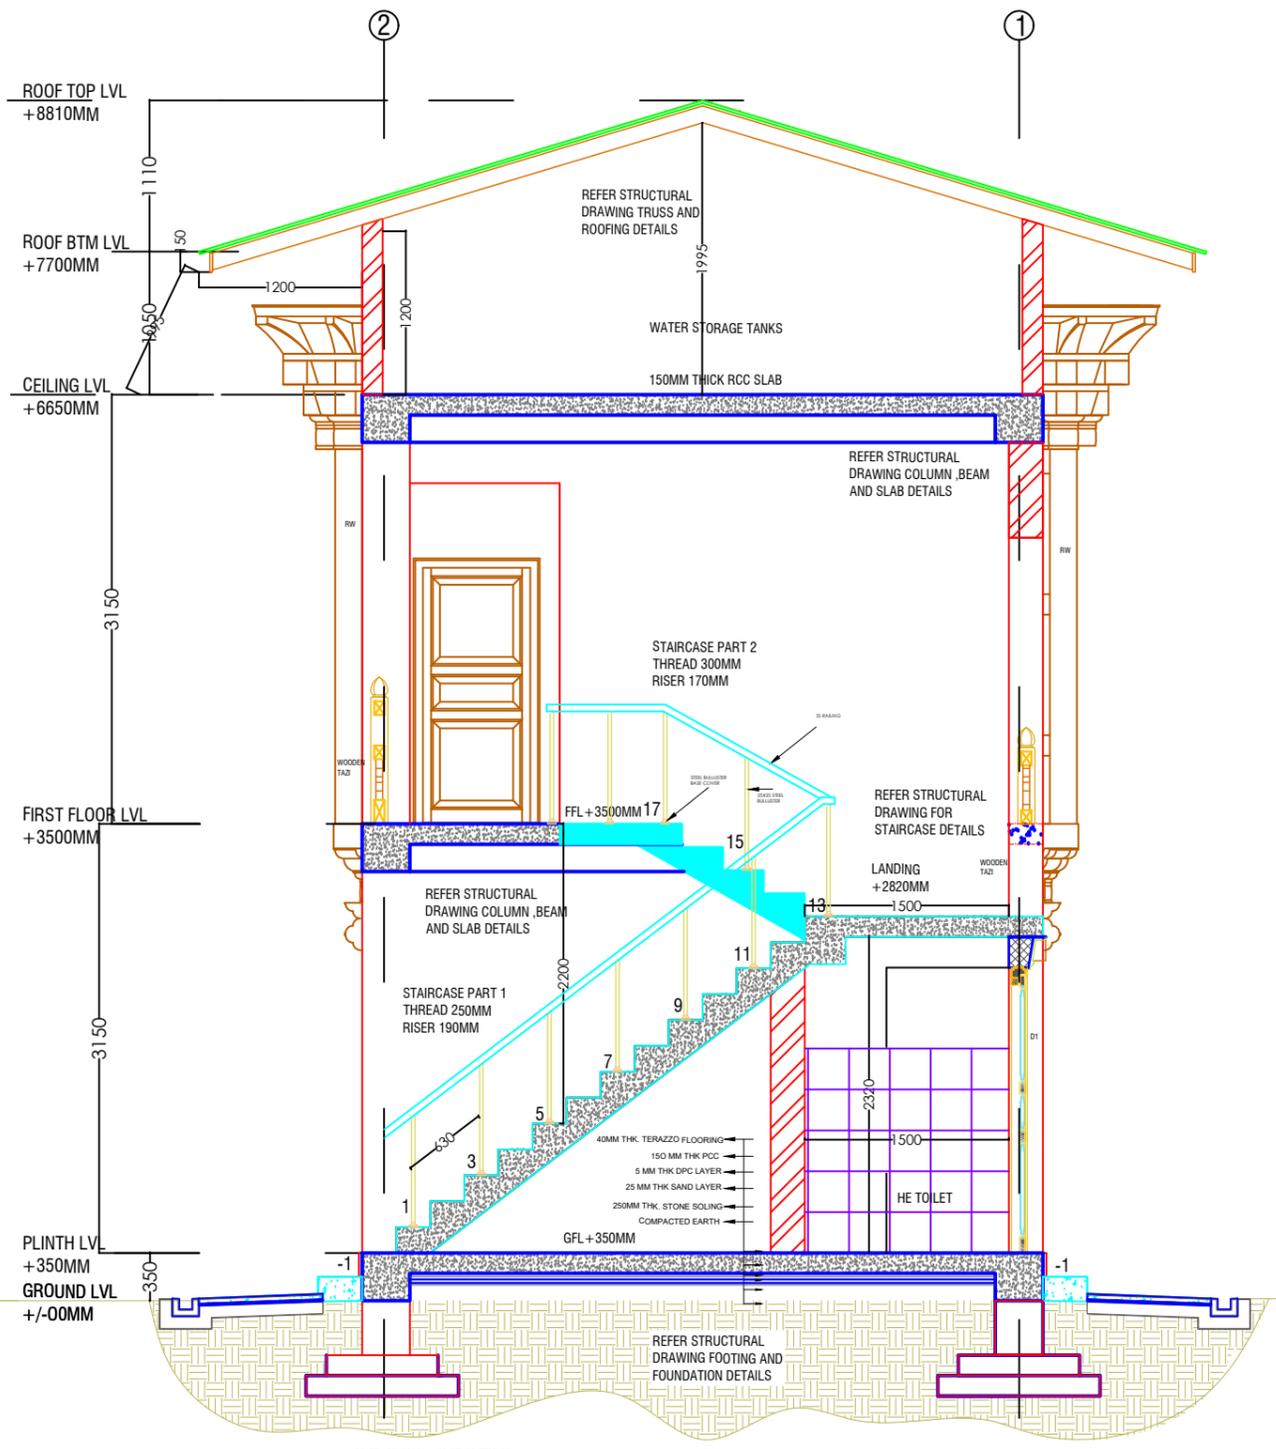

CROSS SECTION Y-Y

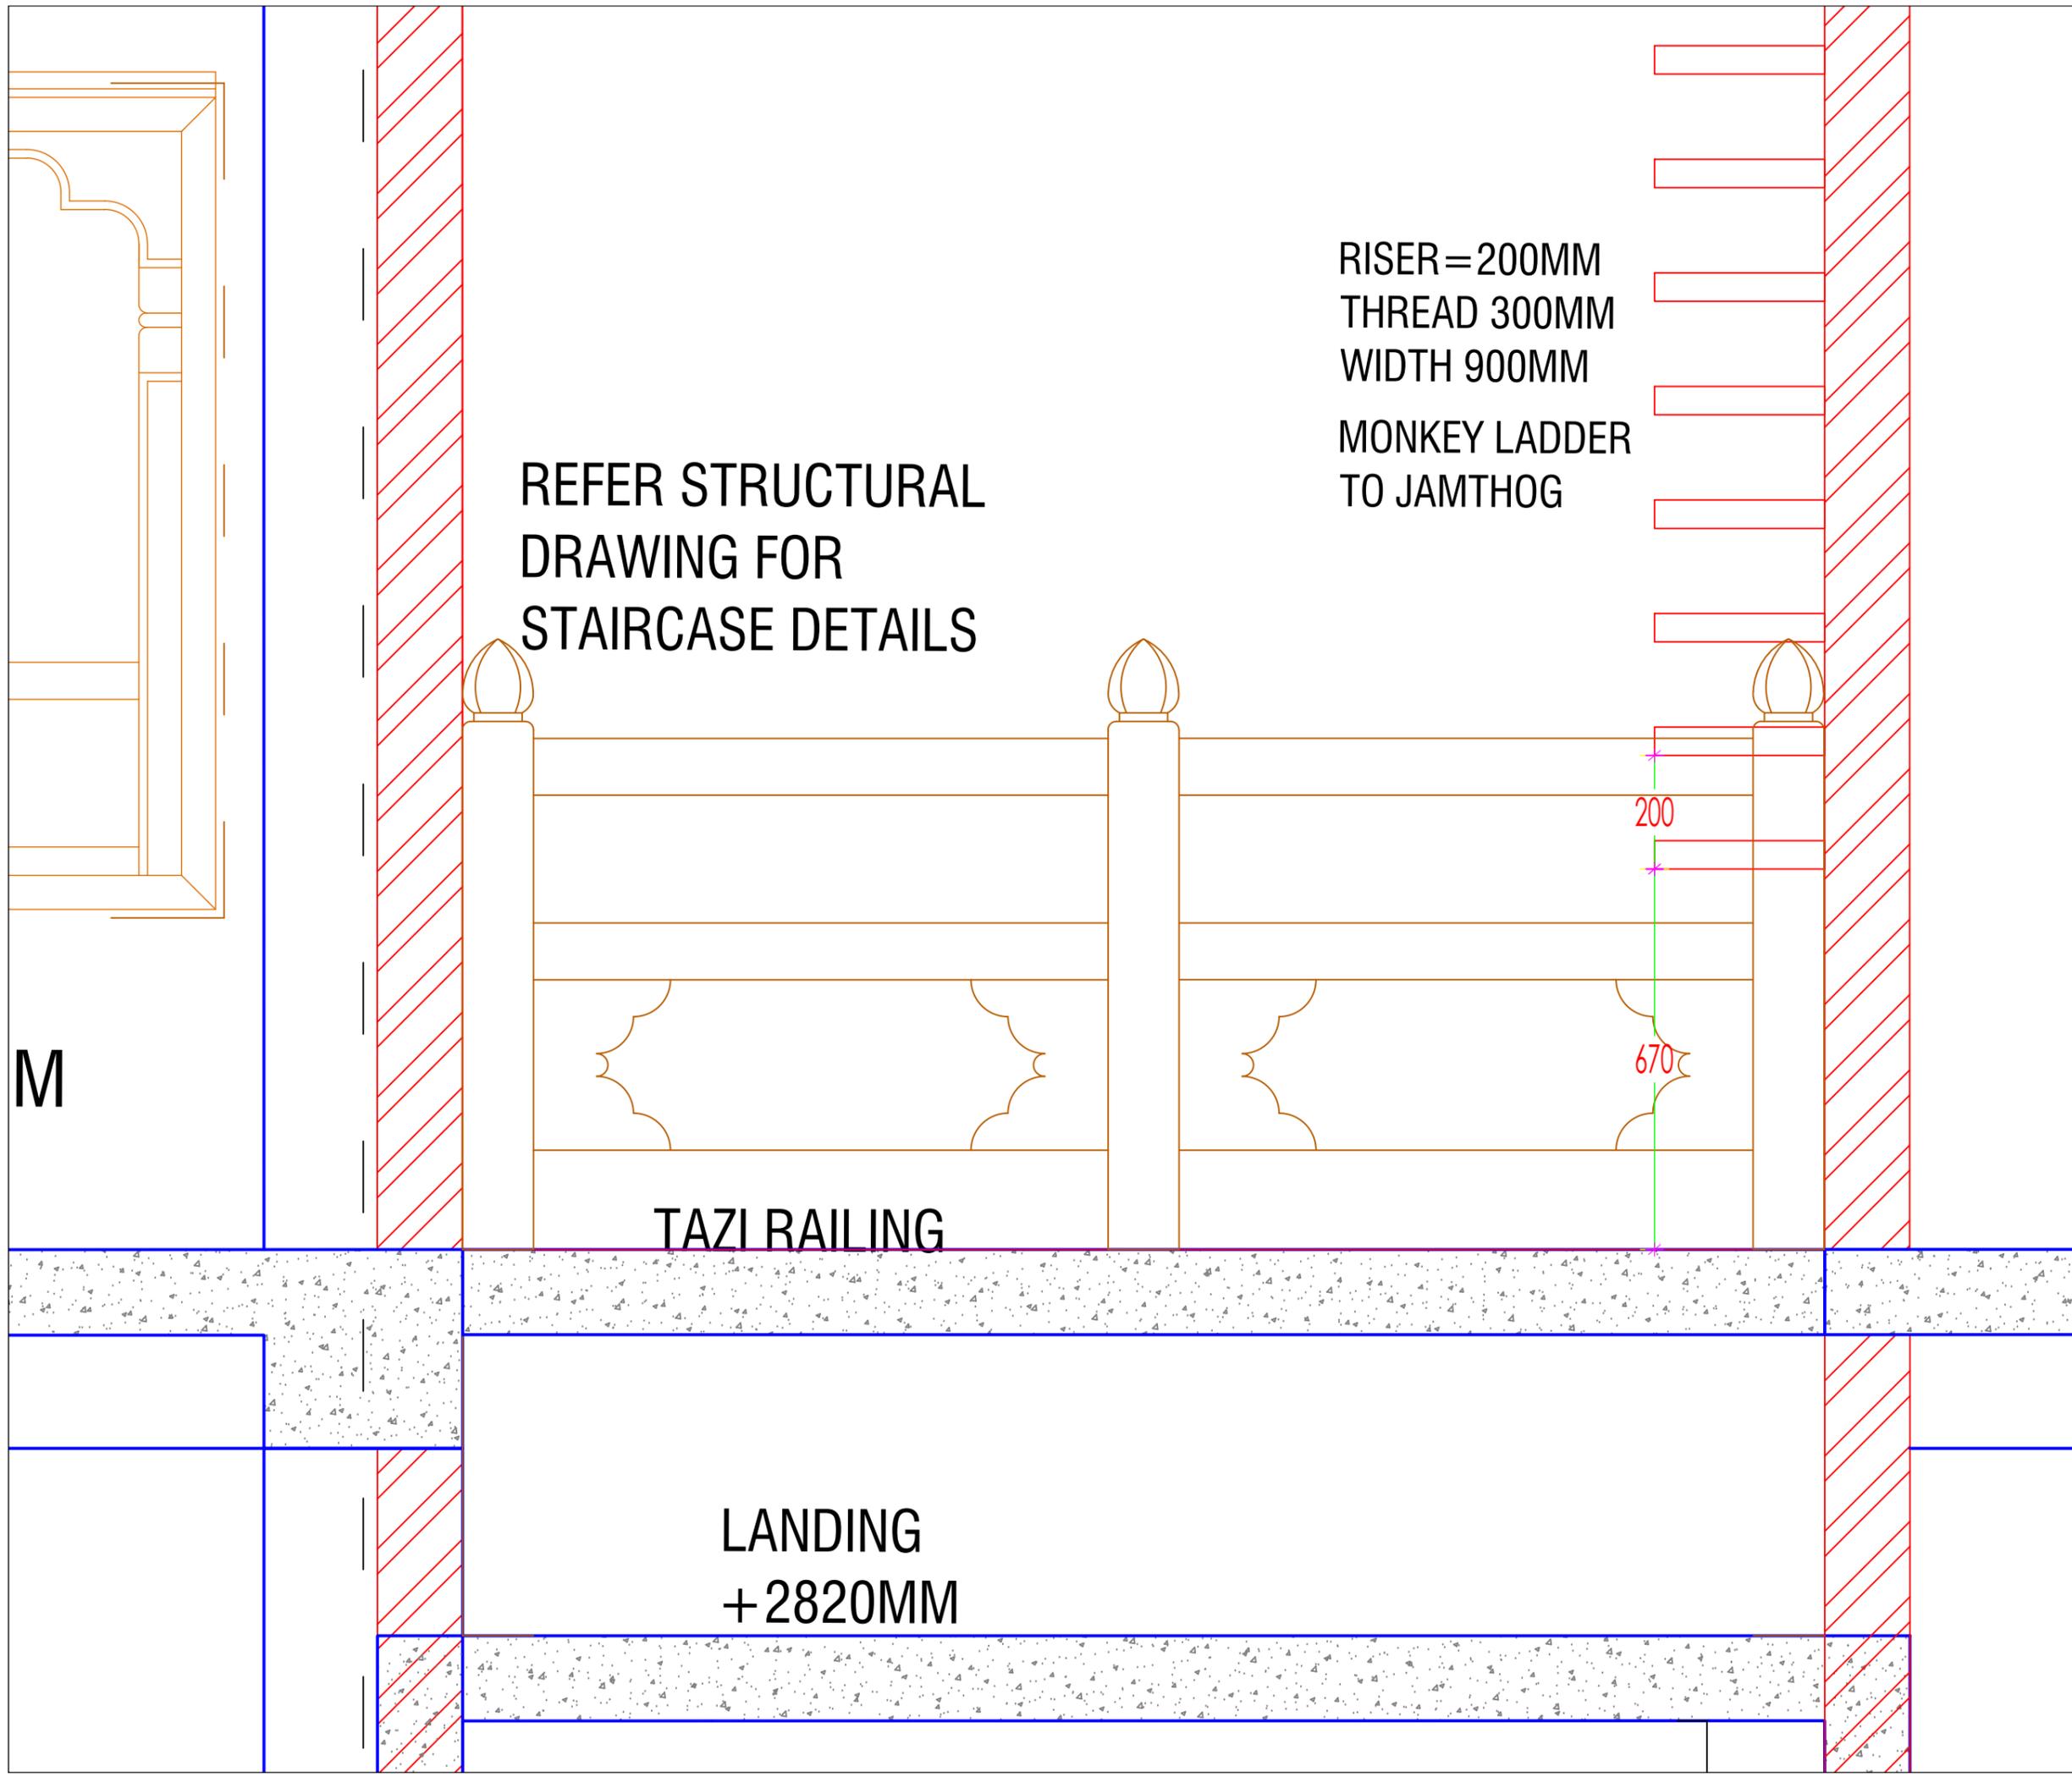

www.greendesign.com.bt
 gdsbhatan@gmail.com
 +975 17631322/77845668

OFFICE: FLAT NO 8, GONGDZIN LAM
 ABOVE 8/11 CONVENIENT STORE
 NEXT TO THIMPHU THROMDE BUILDING
 THIMPHU: BHUTAN

PROJECT:
 TITLE: FUEL RETAIL OUTLET
 LOCATION: DAMPHU, TSIRANG
 OWNER: STCBL
 PLOT ID: L18U-03
 CERTIFICATE NO: TSI-256-5
 FLOORS: G+1 STRUCTURE

OWNER SIGNATURE

DESIGNED BY:

DRAWING TITLE:
 TAZI RAILING

DATE: JULY 2021

SCALE: 1:100

DRAWING : ARCHITECTURAL

SHEET NO : AR/11

REVISION SUFFIX	NORTH
<input type="checkbox"/> <input type="checkbox"/> <input type="checkbox"/> <input type="checkbox"/> <input type="checkbox"/>	

GENERAL NOTE:

- ALL DIMENSIONS ARE IN METERS (FEET) UNLESS SPECIFIED OTHERWISE.
- ALL DIMENSIONS MEASURE UNFINISHED SURFACES UNLESS SPECIFIED OTHERWISE.
- ALL DIMENSIONS ARE TO BE READ AND NOT SCALE OFF.
- ANY DISCREPANCY IN DRAWING IS TO BE BROUGHT TO THE IMMEDIATE NOTICE OF THE ARCHITECT AND THE ENGINEER.

OWNER SIGNATURE

DESIGNED BY:

DRAWING TITLE:
 TAZI RAILING

DATE: JULY 2021

SCALE: 1:100




DRAWING : ARCHITECTURAL

SHEET NO : AR/12

REVISION SUFFIX	NORTH
□ □ □ □ □	

GENERAL NOTE:

- ALL DIMENSIONS ARE IN METERS (FEET) UNLESS SPECIFIED OTHERWISE.
- ALL DIMENSIONS MEASURE UNFINISHED SURFACES UNLESS SPECIFIED OTHERWISE.
- ALL DIMENSIONS ARE TO BE READ AND NOT SCALE OFF.
- ANY DISCREPANCY IN DRAWING IS TO BE BROUGHT TO THE IMMEDIATE NOTICE OF THE ARCHITECT AND THE ENGINEER.

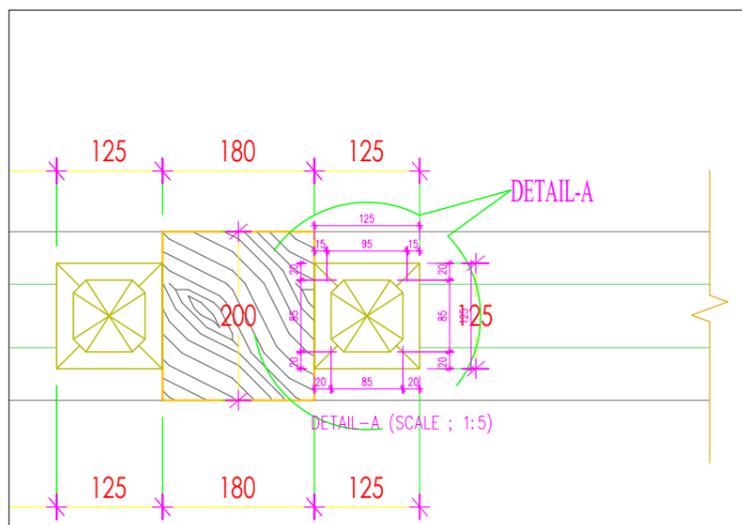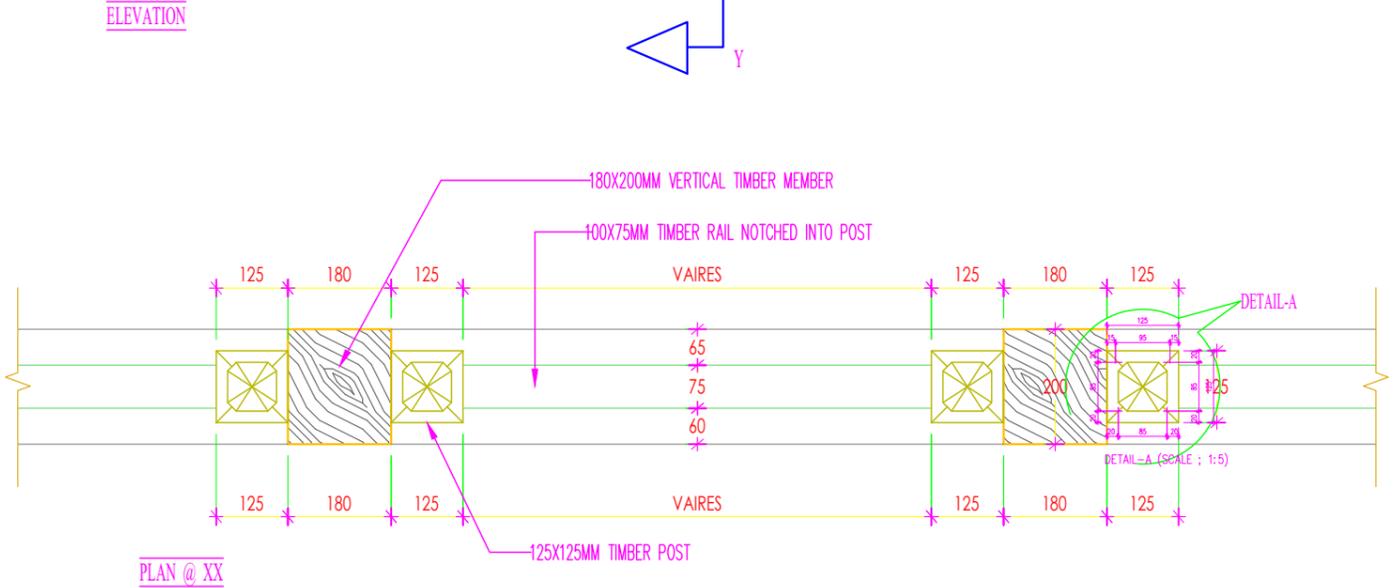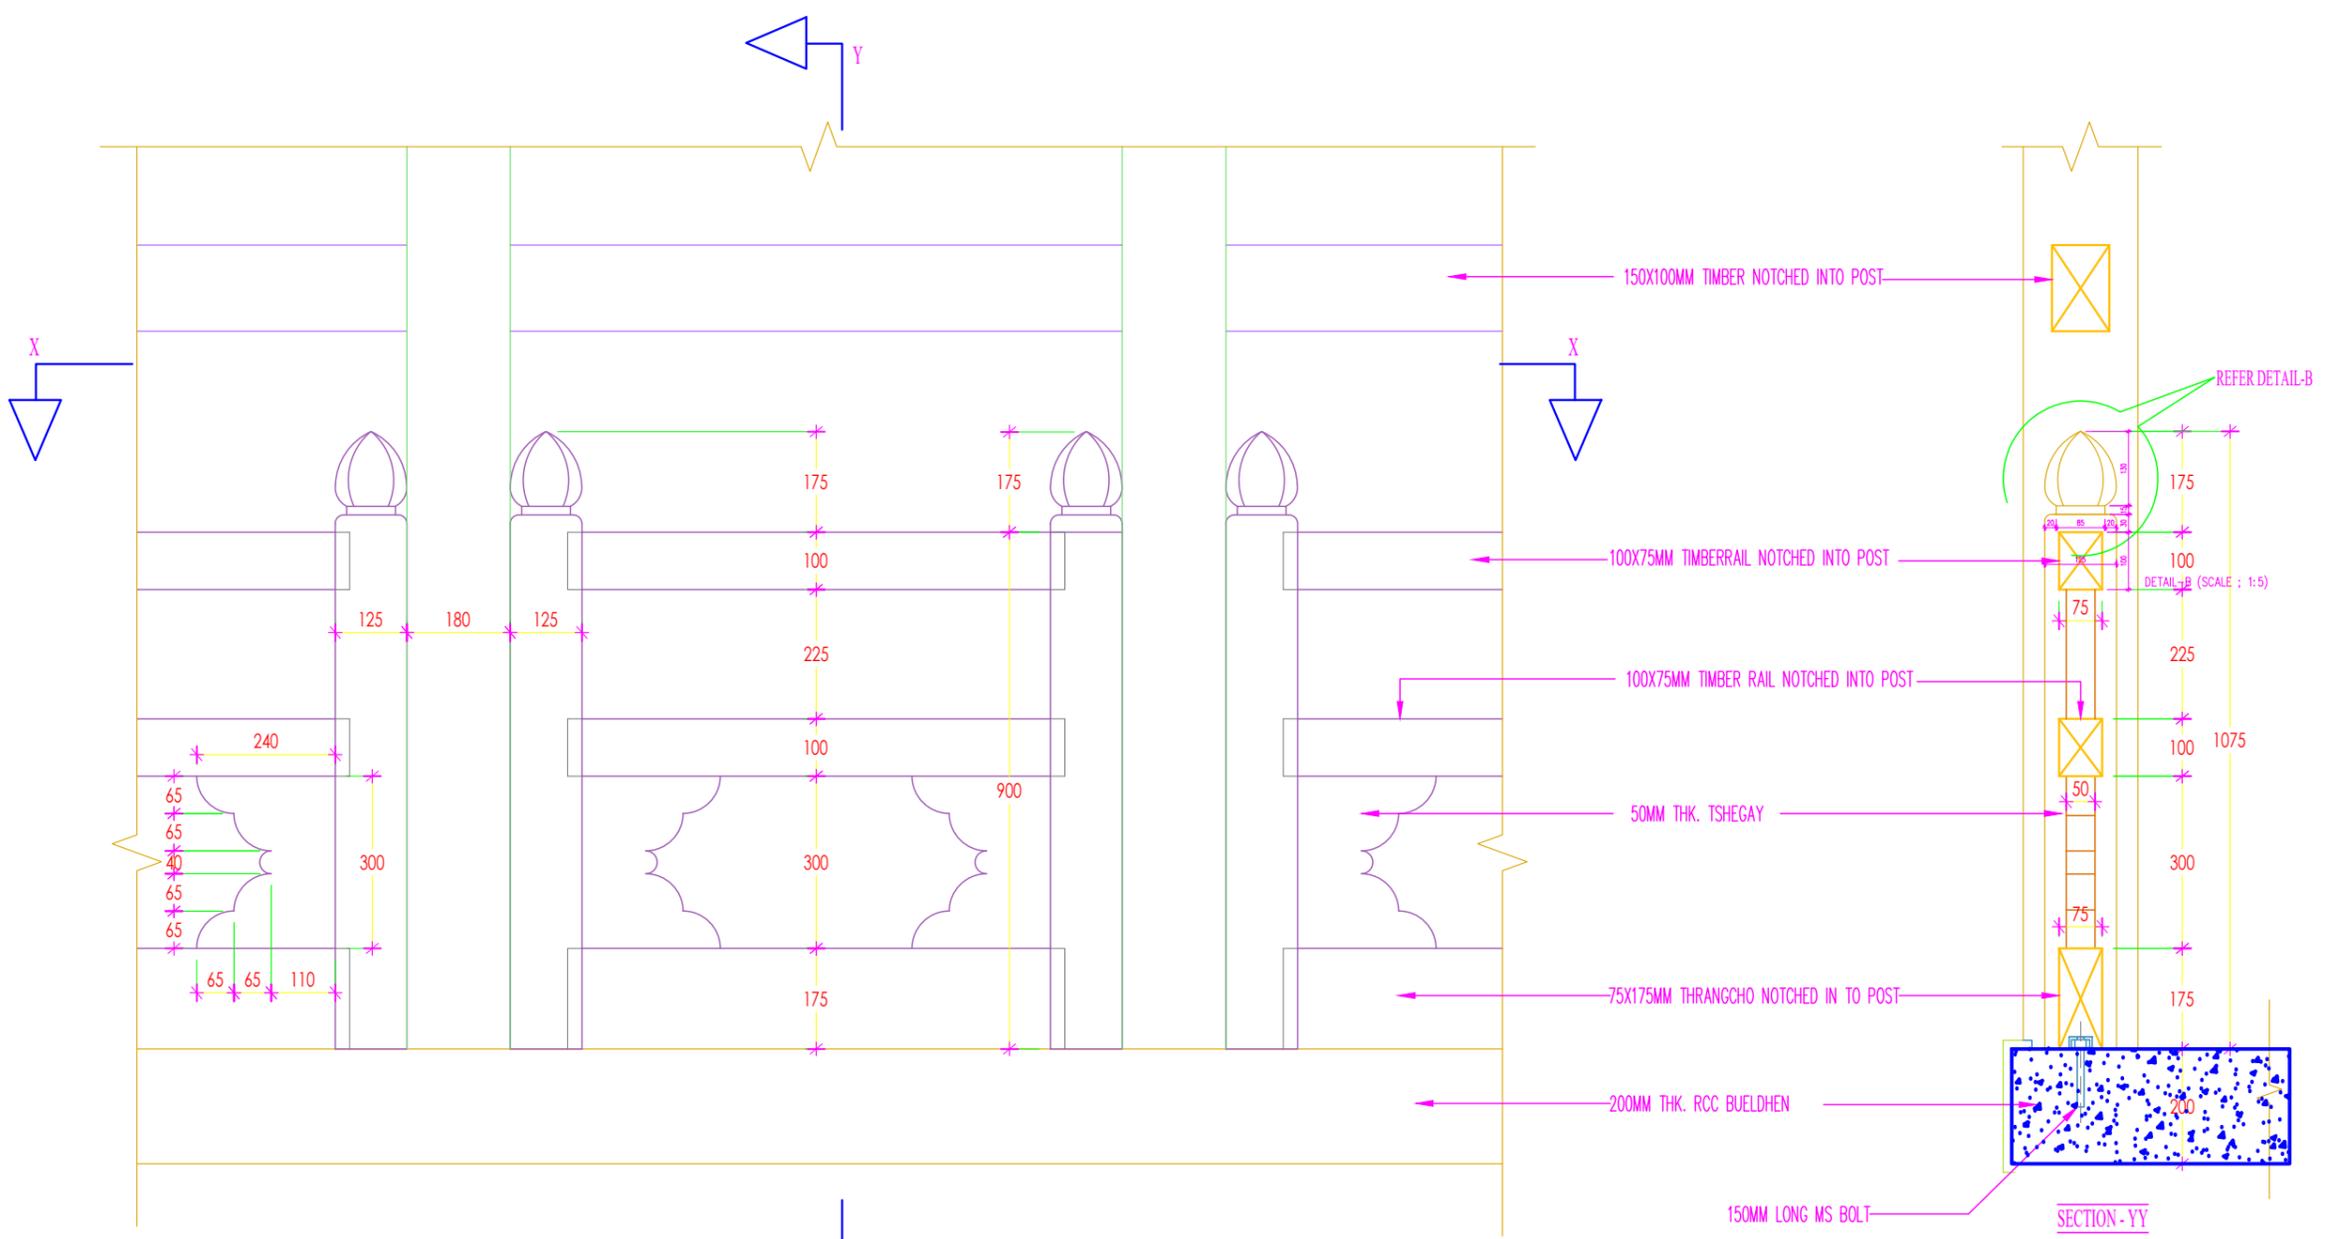

ELEVATION

SECTION - YY

PLAN @ XX

DETAIL - A

www.greendesign.com.bt
 gdsbhatan@gmail.com
 +975 17631322/77845668

OFFICE: FLAT NO 8, GONGDZIN LAM
 ABOVE 8/11 CONVENIENT STORE
 NEXT TO THIMPHU THROMDE BUILDING
 THIMPHU: BHUTAN

PROJECT:
 TITLE: FUEL RETAIL OUTLET
 LOCATION: DAMPHU, TSIRANG
 OWNER: STCBL
 PLOT ID: L18U-03
 CERTIFICATE NO: TSI-256-5
 FLOORS: G+1 STRUCTURE

OWNER SIGNATURE

DESIGNED BY:

DRAWING TITLE:
 MONKEY LADER

DATE: JULY 2021

SCALE: 1:100


DRAWING : ARCHITECTURAL

SHEET NO : AR/13


REVISION SUFFIX	NORTH
□ □ □ □ □	

GENERAL NOTE:


- ALL DIMENSIONS ARE IN METERS (FEET) UNLESS SPECIFIED OTHERWISE.
- ALL DIMENSIONS MEASURE UNFINISHED SURFACES UNLESS SPECIFIED OTHERWISE.
- ALL DIMENSIONS ARE TO BE READ AND NOT SCALE OFF.
- ANY DISCREPANCY IN DRAWING IS TO BE BROUGHT TO THE IMMEDIATE NOTICE OF THE ARCHITECT AND THE ENGINEER.

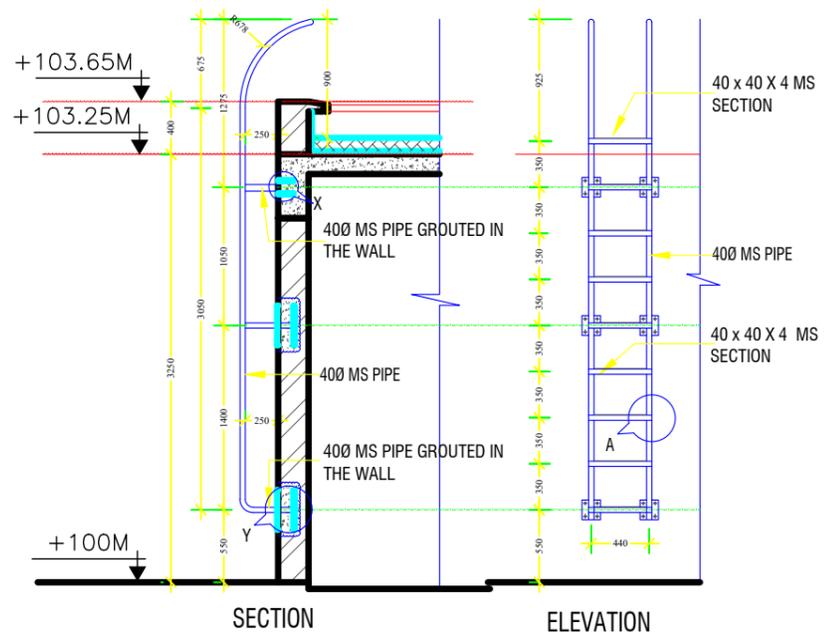


SECTION
 ONE FLOOR BUILDING
 MONKEY LADER DETAIL

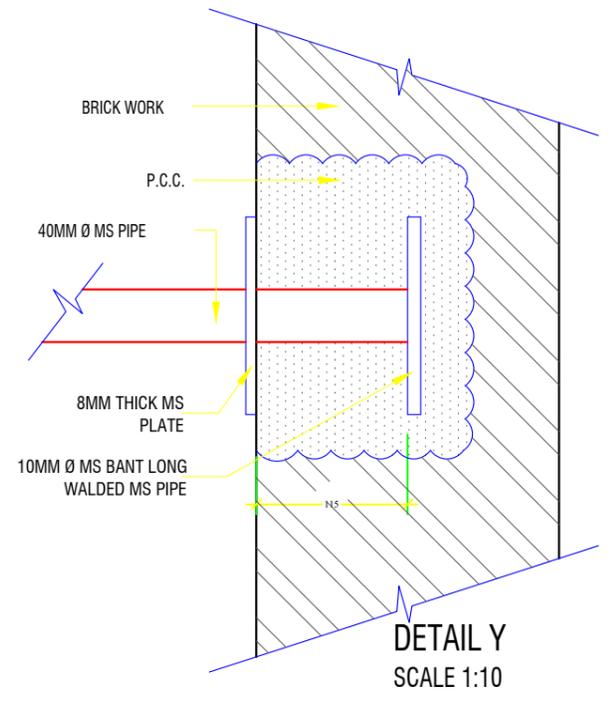


DETAIL Y
 SCALE 1:10

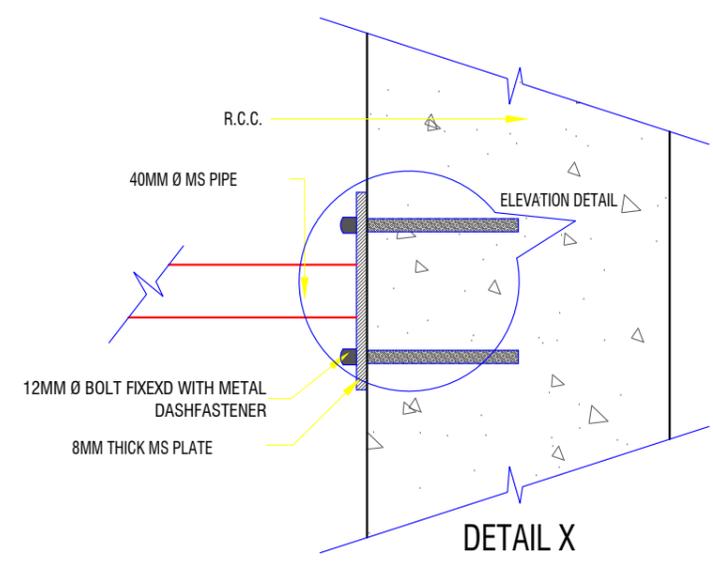


DETAIL X
 SCALE 1:10

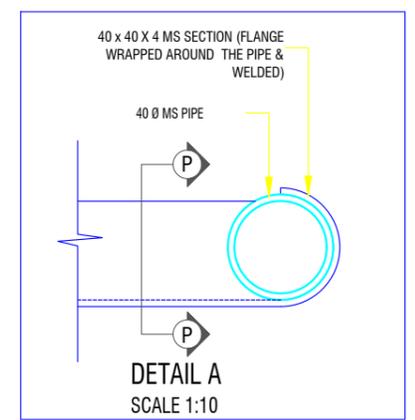


DETAIL A
 SCALE 1:10

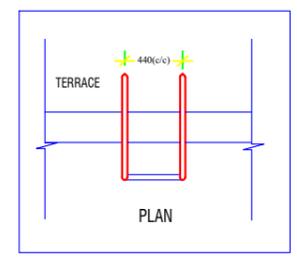

PLAN

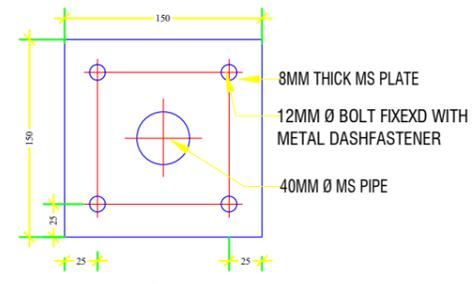

ELEVATION DETAIL
 SCALE 1:10

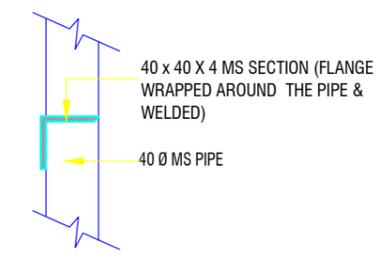

SECTION 'P P'
 SCALE 1:10

DOOR SCHEDULE

SL NO.	ITEM	DIMENSIONS (MM)		CILL	NO.	REMARKS
		WIDTH	HEIGHT			
01.	D	1200	2100	0	03	WOODEN PANELLED DOOR
02.	DI	900	2100	0	03	PANELLED FLUSH DOOR
03.	SGD	1000	2100	0	01	WOODEN PANELLED SLIDING GLASS DOOR
04.	RS	2100	2100	0	01	AI. ROLLING SHUTTER

WINDOW SCHEDULE

SL NO.	ITEM	DIMENSIONS (MM)		SILL	NO.	REMARKS
		WIDTH	HEIGHT			
01.	W1	2100	1460	600	01	WOODEN 3 FRAMED GLASS WINDOW
02.	W2	1500	1460	600	04	WOODEN 2 FRAMED GLASS WINDOW
03.	W3	750	1100	1000	02	WOODEN 1 LOUVERED GLASS WINDOW
04.	W4	750	1100	1000	01	WOODEN 1 FRAMED GLASS WINDOW
05.	W5	1500	2105	465	03	WOODEN 2 FRAMED RABSEY WINDOW
06.	FGW	4300	3150	0	01	WOODEN 1 FRAMED GLASS WINDOW
07.	FGW+SGD	4300	3150	0	01	WOODEN 3 FRAMED GLASS WINDOW AND DOOR

www.greendesign.com.bt
 gdsbhatan@gmail.com
 +975 17631322/77845668

OFFICE: FLAT NO 8, GONGDZIN LAM
 ABOVE 8/11 CONVENIENT STORE
 NEXT TO THIMPHU THROMDE BUILDING
 THIMPHU: BHUTAN

PROJECT:

TITLE: FUEL RETAIL OUTLET
 LOCATION: DAMPHU, TSIRANG
 OWNER: STCBL
 PLOT ID: L18U-03
 CERTIFICATE NO: TSI-256-5
 FLOORS: G+1 STRUCTURE

OWNER SIGNATURE

DESIGNED BY:

DRAWING TITLE:

WINDOW & DOOR SCHEDULE

DATE: JULY 2021

SCALE: 1:100

DRAWING : ARCHITECTURAL

SHEET NO : AR/14

REVISION SUFFIX





NORTH



GENERAL NOTE:

- ALL DIMENSIONS ARE IN METERS (FEET) UNLESS SPECIFIED OTHERWISE.
- ALL DIMENSIONS MEASURE UNFINISHED SURFACES UNLESS SPECIFIED OTHERWISE.
- ALL DIMENSIONS ARE TO BE READ AND NOT SCALE OFF.
- ANY DISCREPANCY IN DRAWING IS TO BE BROUGHT TO THE IMMEDIATE NOTICE OF THE ARCHITECT AND THE ENGINEER.

PROJECT:	
TITLE:	FUEL RETAIL OUTLET
LOCATION:	DAMPHU, TSIRANG
OWNER:	STCBL
PLOT ID:	L18U-03
CERTIFICATE NO:	TSI-256-5
FLOORS:	G+1 STRUCTURE

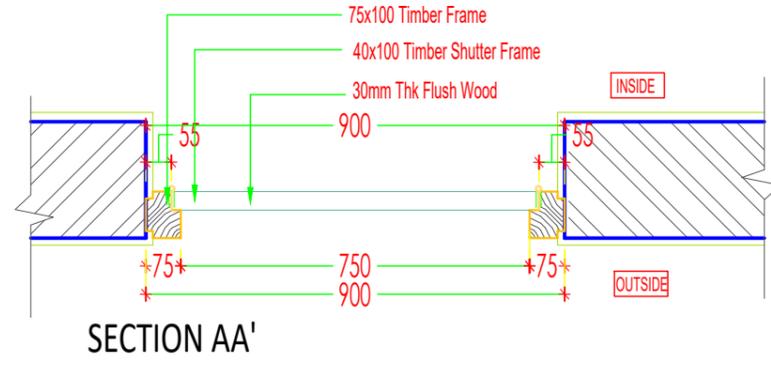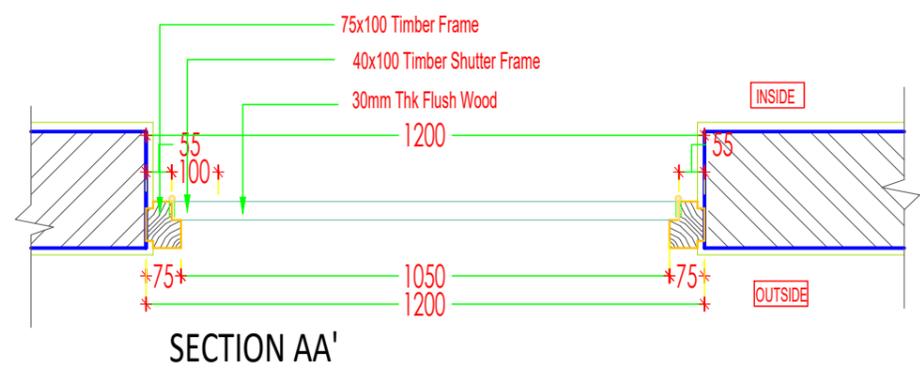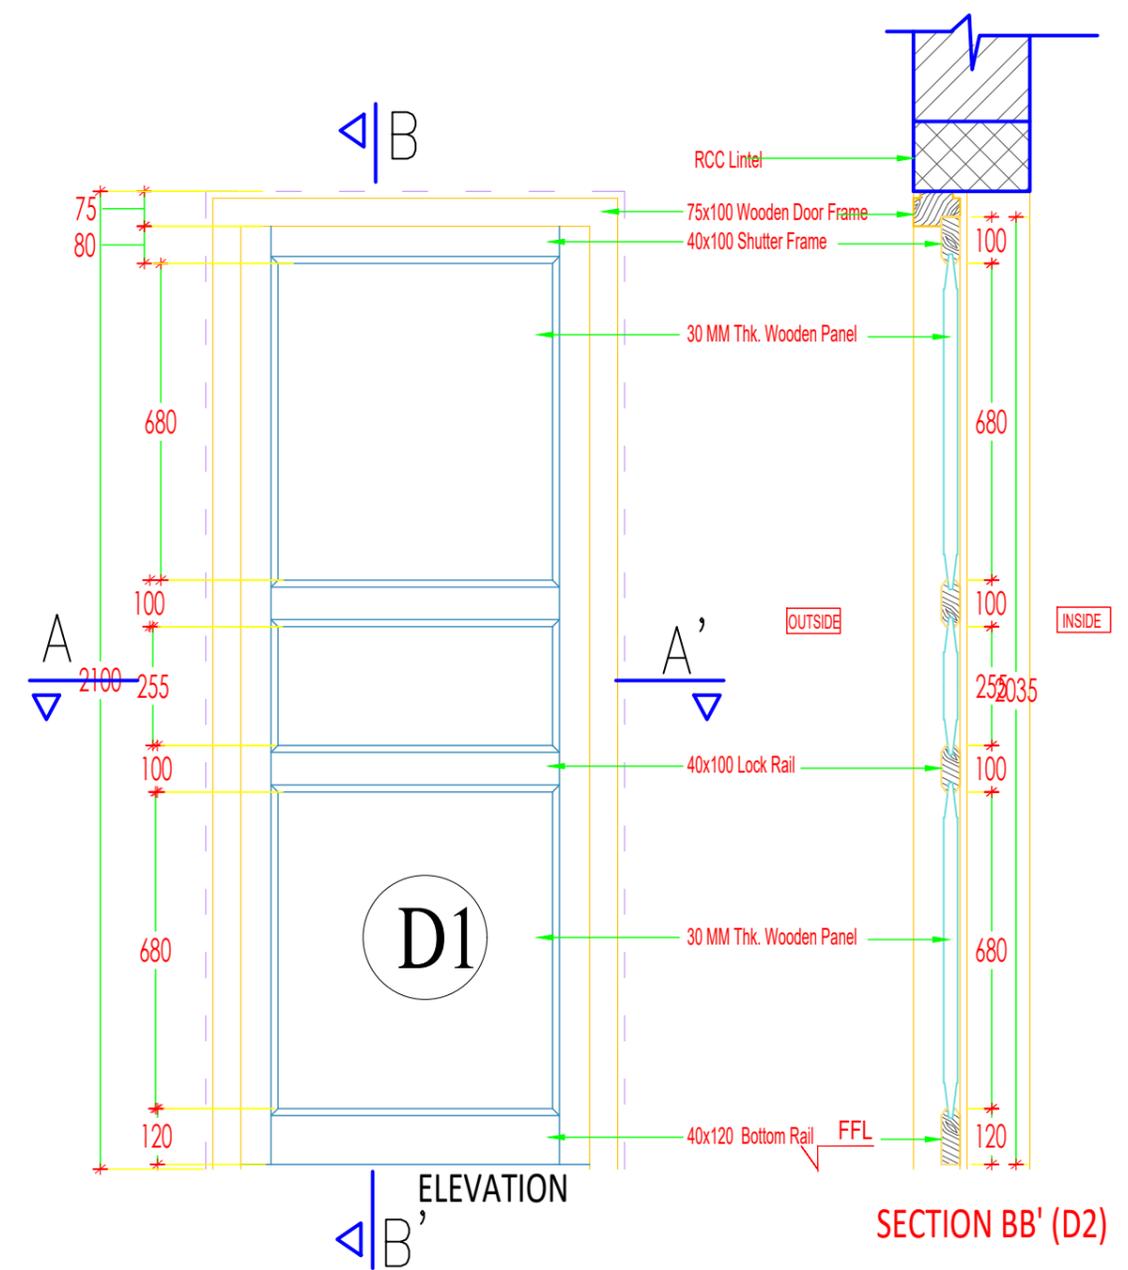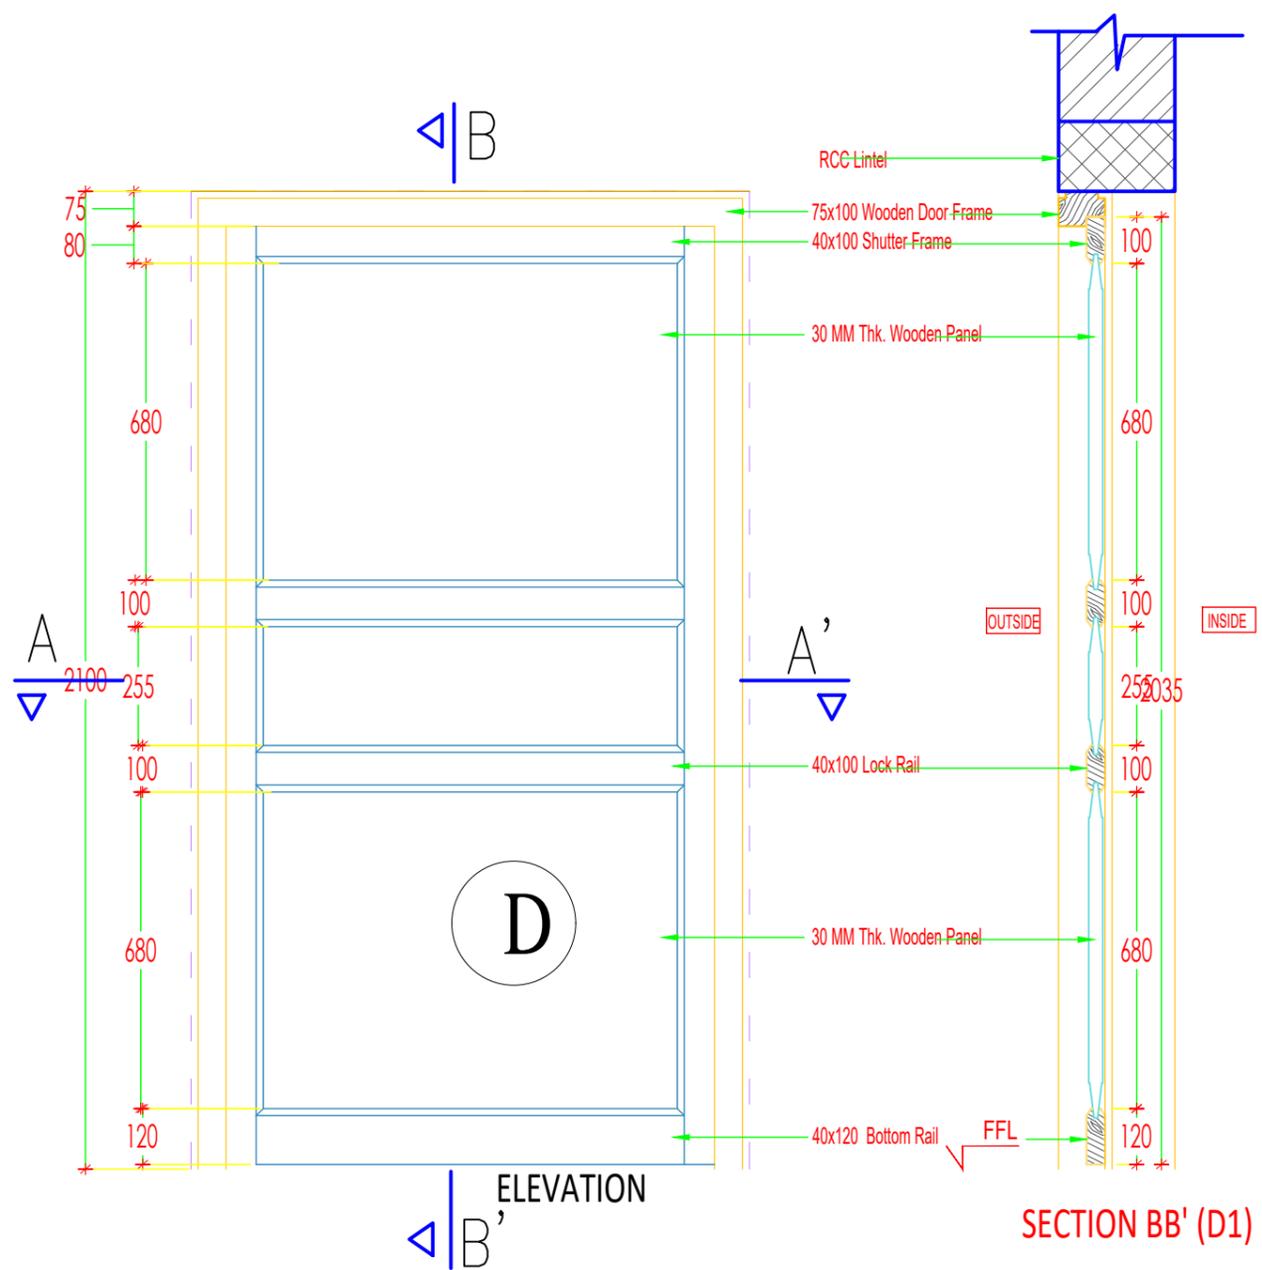

OWNER SIGNATURE

DESIGNED BY:

DRAWING TITLE:
 DOOR DETAILS

DATE: JULY 2021

SCALE: 1:100




DRAWING : ARCHITECTURAL

SHEET NO : AR/15

REVISION SUFFIX	NORTH
□ □ □ □ □	

GENERAL NOTE:

- ALL DIMENSIONS ARE IN METERS (FEET) UNLESS SPECIFIED OTHERWISE.
- ALL DIMENSIONS MEASURE UNFINISHED SURFACES UNLESS SPECIFIED OTHERWISE.
- ALL DIMENSIONS ARE TO BE READ AND NOT SCALE OFF.
- ANY DISCREPANCY IN DRAWING IS TO BE BROUGHT TO THE IMMEDIATE NOTICE OF THE ARCHITECT AND THE ENGINEER.

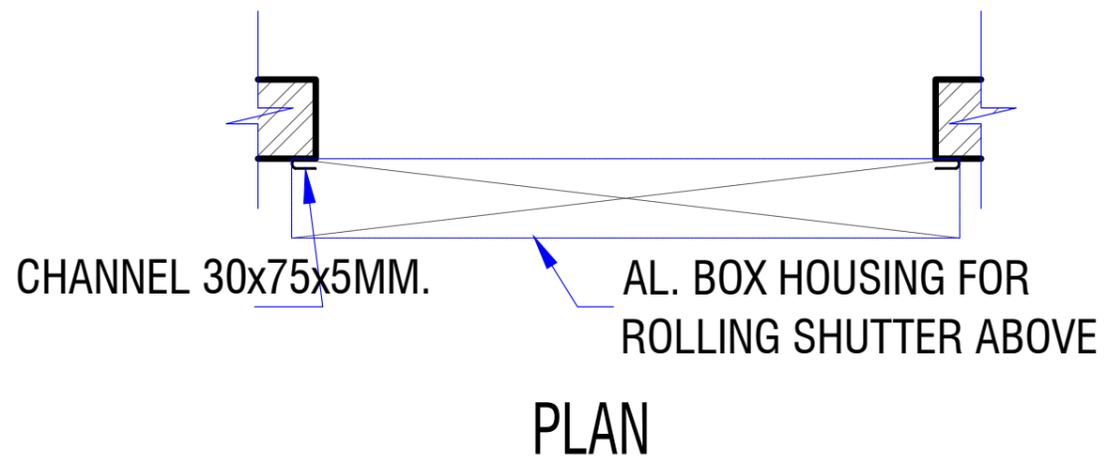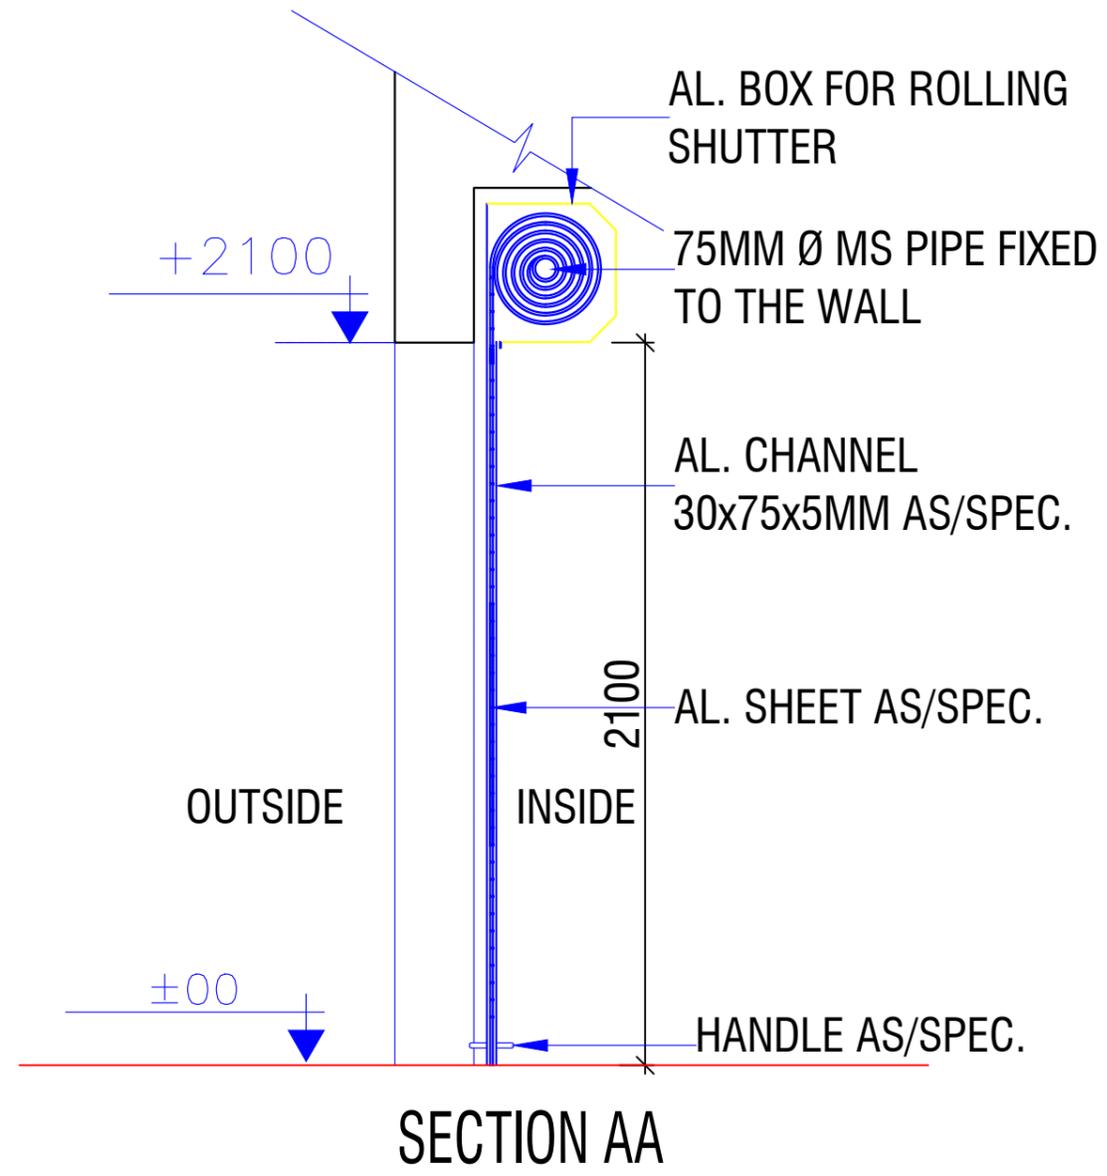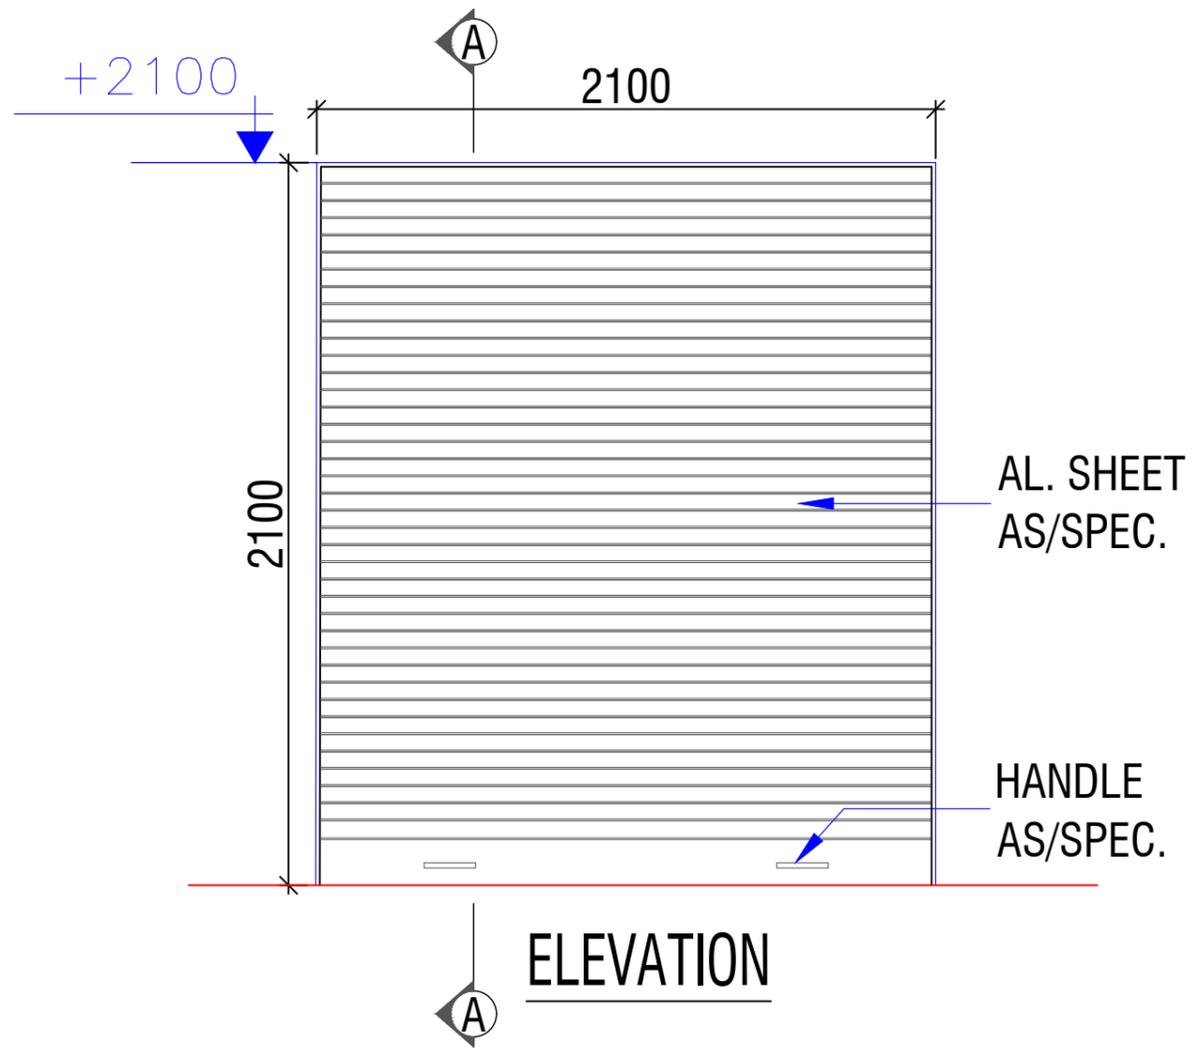

ROLLING SHUTTER

www.greendesign.com.bt
 gdsbhatan@gmail.com
 +975 17631322/77845668

OFFICE: FLAT NO 8, GONGDZIN LAM
 ABOVE 8/11 CONVENIENT STORE
 NEXT TO THIMPHU THROMDE BUILDING
 THIMPHU: BHUTAN

PROJECT:

TITLE: FUEL RETAIL OUTLET
LOCATION: DAMPHU, TSIRANG
OWNER: STCBL
PLOT ID: L18U-03
CERTIFICATE NO: TSI-256-5
FLOORS: G+1 STRUCTURE

OWNER SIGNATURE

DESIGNED BY:

DRAWING TITLE:

ROLLING SHUTTER

DATE: JULY 2021

SCALE: 1:100

DRAWING : ARCHITECTURAL

SHEET NO : AR/16

REVISION SUFFIX


□ □ □ □ □

NORTH



GENERAL NOTE:

- ALL DIMENSIONS ARE IN METERS (FEET) UNLESS SPECIFIED OTHERWISE.
- ALL DIMENSIONS MEASURE UNFINISHED SURFACES UNLESS SPECIFIED OTHERWISE.
- ALL DIMENSIONS ARE TO BE READ AND NOT SCALE OFF.
- ANY DISCREPANCY IN DRAWING IS TO BE BROUGHT TO THE IMMEDIATE NOTICE OF THE ARCHITECT AND THE ENGINEER.

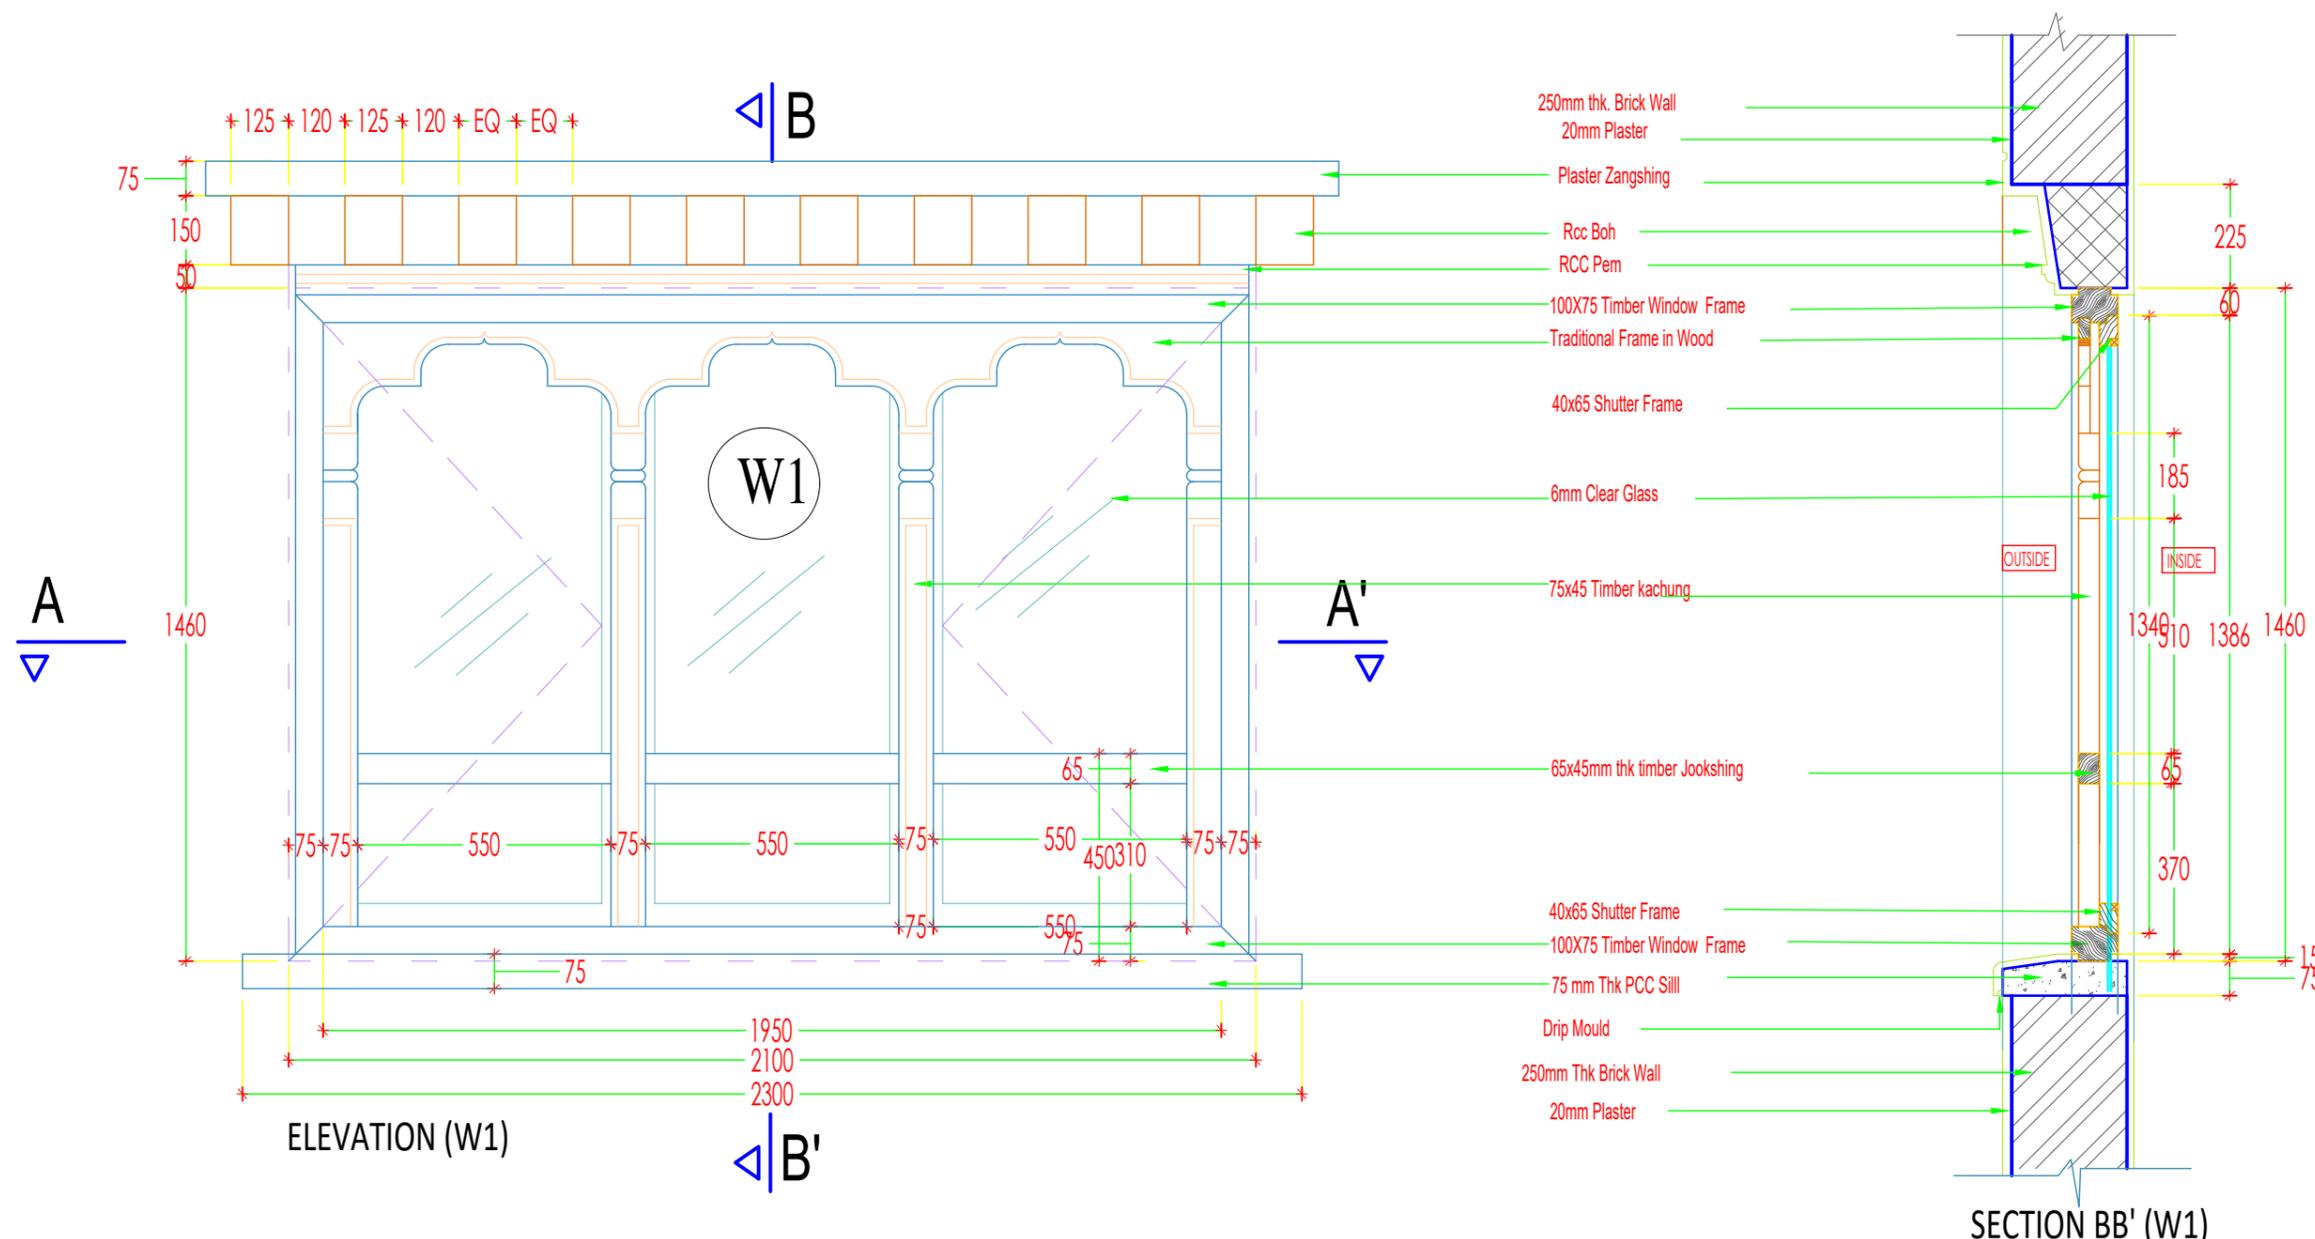

www.greendesign.com.bt
 gdsbhatan@gmail.com
 +975 17631322/77845668

OFFICE: FLAT NO 8, GONGDZIN LAM
 ABOVE 8/11 CONVENIENT STORE
 NEXT TO THIMPHU THROMDE BUILDING
 THIMPHU: BHUTAN

PROJECT:
 TITLE: FUEL RETAIL OUTLET
 LOCATION: DAMPHU, TSIRANG
 OWNER: STCBL
 PLOT ID: L18U-03
 CERTIFICATE NO: TSI-256-5
 FLOORS: G+1 STRUCTURE

OWNER SIGNATURE

DESIGNED BY:

DRAWING TITLE:
 WINDOW DETAILS

DATE: JULY 2021


SCALE: 1:100


DRAWING : ARCHITECTURAL

SHEET NO : AR/17

REVISION SUFFIX	NORTH
□ □ □ □ □	

- GENERAL NOTE:
- ALL DIMENSIONS ARE IN METERS (FEET) UNLESS SPECIFIED OTHERWISE.
 - ALL DIMENSIONS MEASURE UNFINISHED SURFACES UNLESS SPECIFIED OTHERWISE.
 - ALL DIMENSIONS ARE TO BE READ AND NOT SCALE OFF.
 - ANY DISCREPANCY IN DRAWING IS TO BE BROUGHT TO THE IMMEDIATE NOTICE OF THE ARCHITECT AND THE ENGINEER.

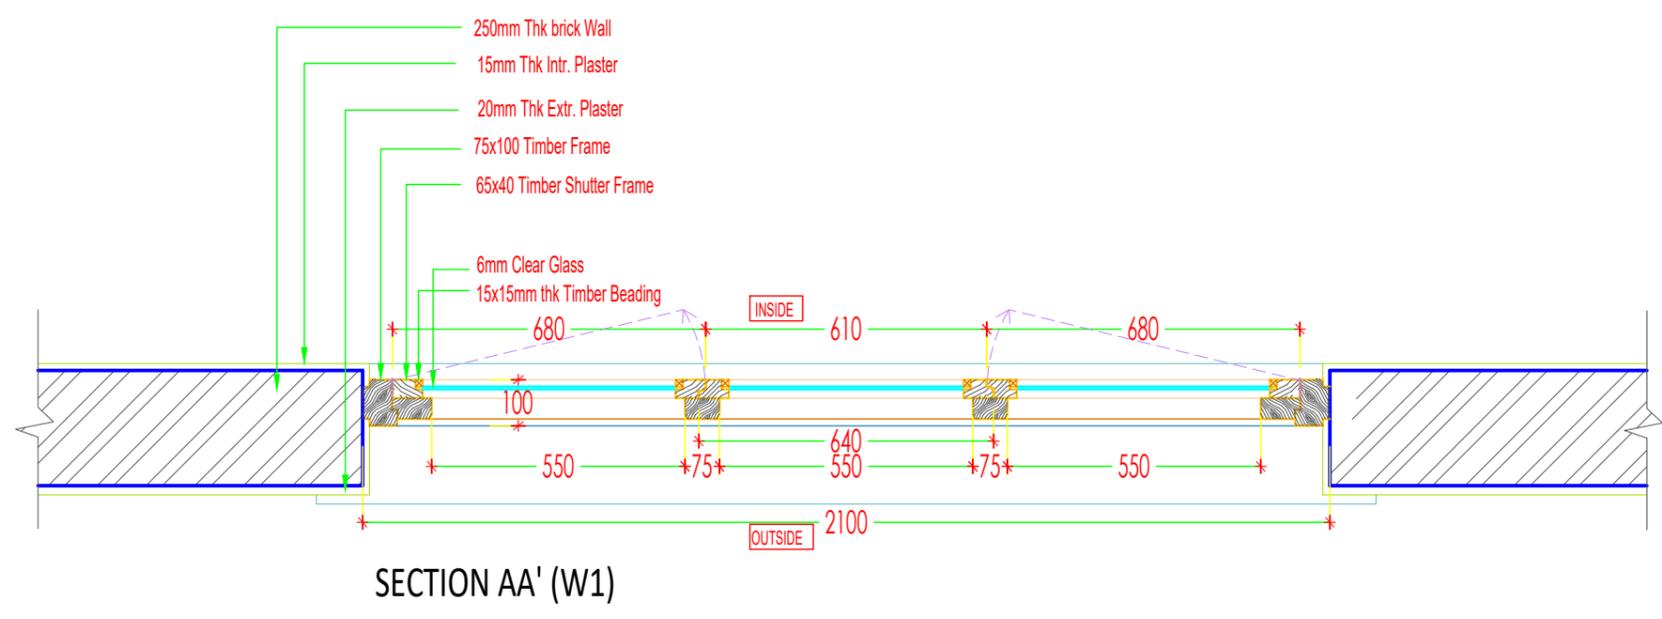

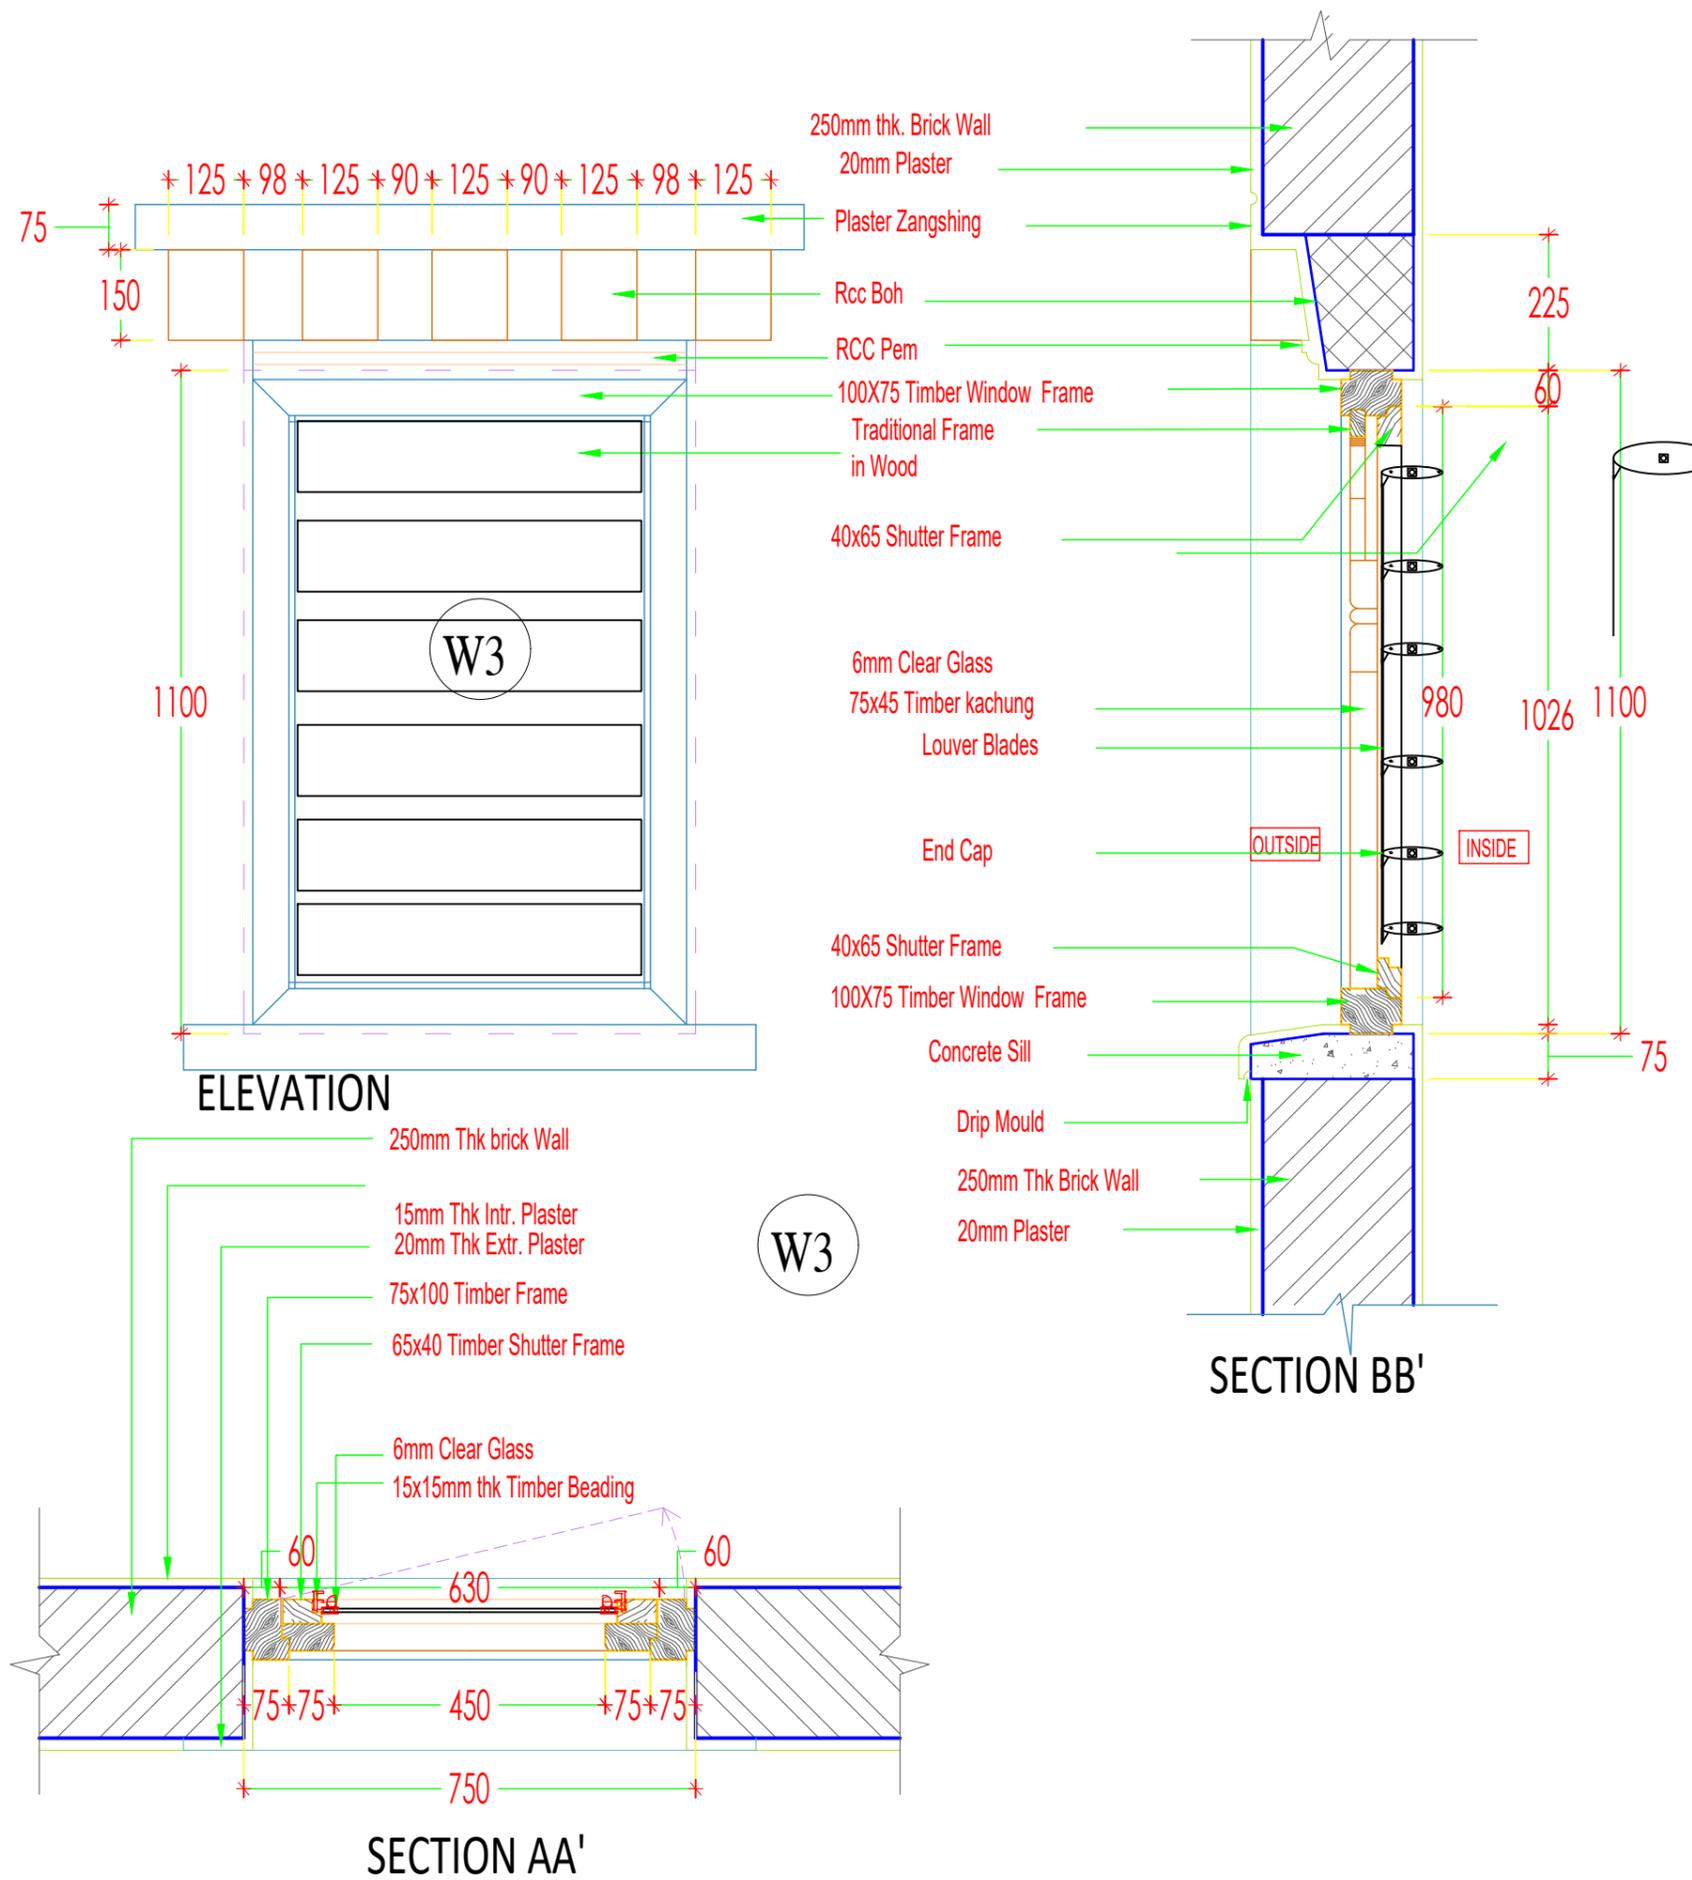

www.greendesign.com.bt
 gdsbhatan@gmail.com
 +975 17631322/77845668

OFFICE: FLAT NO 8, GONGDZIN LAM
 ABOVE 8/11 CONVENIENT STORE
 NEXT TO THIMPHU THROMDE BUILDING
 THIMPHU: BHUTAN

PROJECT:
 TITLE: FUEL RETAIL OUTLET
 LOCATION: DAMPHU, TSIRANG
 OWNER: STCBL
 PLOT ID: L18U-03
 CERTIFICATE NO: TSI-256-5
 FLOORS: G+1 STRUCTURE

OWNER SIGNATURE

DESIGNED BY:

DRAWING TITLE:
 WINDOW DETAILS

DATE: JULY 2021

SCALE: 1:100



DRAWING : ARCHITECTURAL

SHEET NO : AR/19

REVISION SUFFIX	NORTH
□ □ □ □ □	

GENERAL NOTE:

- ALL DIMENSIONS ARE IN METERS (FEET) UNLESS SPECIFIED OTHERWISE.
- ALL DIMENSIONS MEASURE UNFINISHED SURFACES UNLESS SPECIFIED OTHERWISE.
- ALL DIMENSIONS ARE TO BE READ AND NOT SCALE OFF.
- ANY DISCREPANCY IN DRAWING IS TO BE BROUGHT TO THE IMMEDIATE NOTICE OF THE ARCHITECT AND THE ENGINEER.

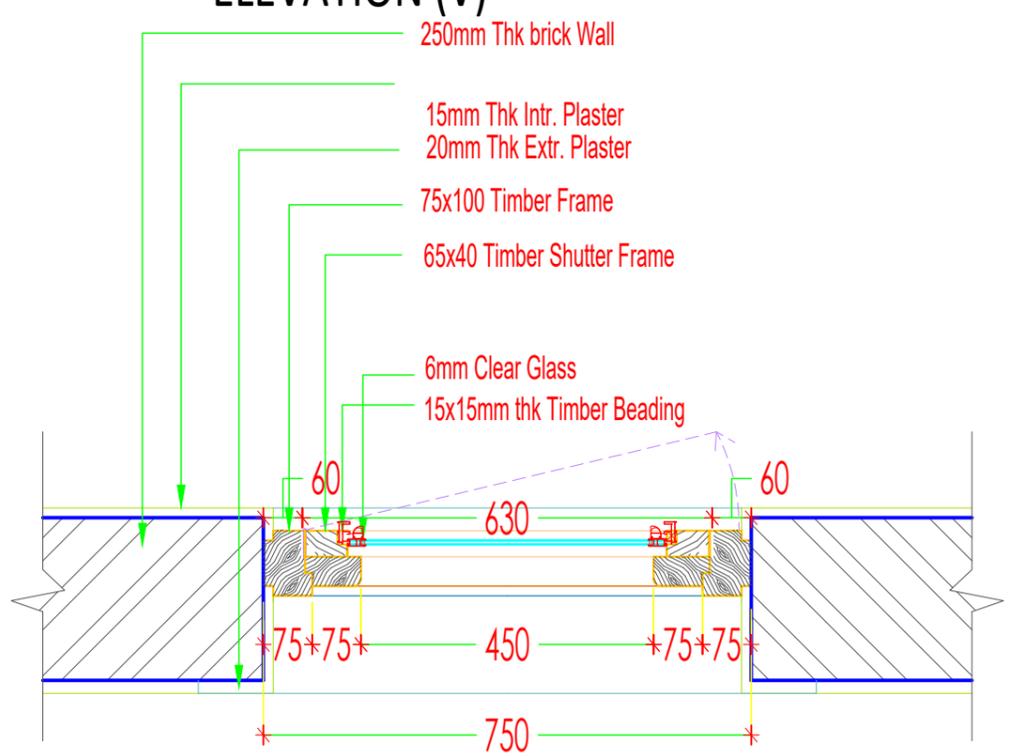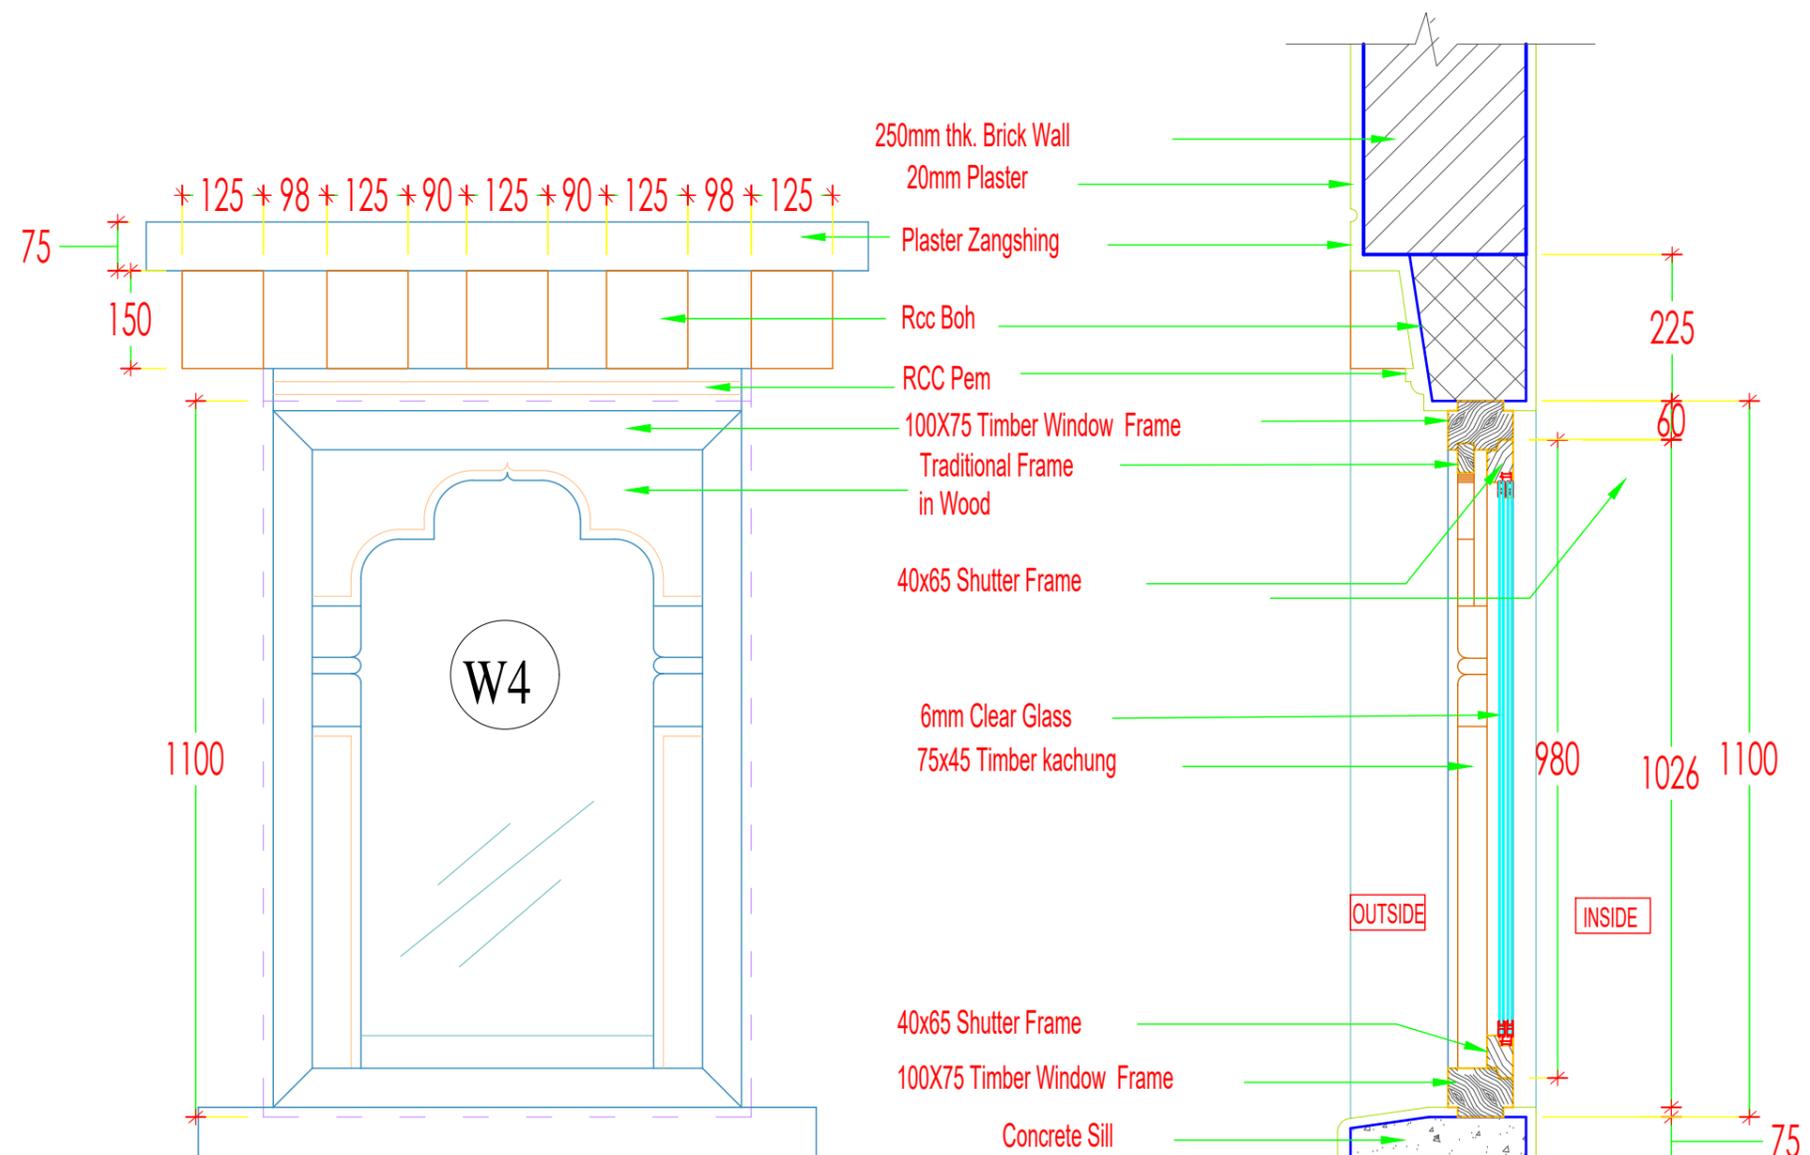

- 250mm thk. Brick Wall
- 20mm Plaster
- Plaster Zangshing
- Rcc Boh
- RCC Pem
- 100X75 Timber Window Frame
- Traditional Frame in Wood
- 40x65 Shutter Frame
- 6mm Clear Glass
- 75x45 Timber kachung
- 40x65 Shutter Frame
- 100X75 Timber Window Frame
- Concrete Sill
- Drip Mould
- 250mm Thk Brick Wall
- 20mm Plaster

www.greendesign.com.bt
 gdsbhatan@gmail.com
 +975 17631322/77845668

OFFICE: FLAT NO 8, GONGDZIN LAM
 ABOVE 8/11 CONVENIENT STORE
 NEXT TO THIMPHU THROMDE BUILDING
 THIMPHU: BHUTAN

PROJECT:
 TITLE: FUEL RETAIL OUTLET
 LOCATION: DAMPHU, TSIRANG
 OWNER: STCBL
 PLOT ID: L18U-03
 CERTIFICATE NO: TSI-256-5
 FLOORS: G+1 STRUCTURE

OWNER SIGNATURE

DESIGNED BY:

DRAWING TITLE:
 WINDOW DETAILS

DATE: JULY 2021

SCALE: 1:100

DRAWING : ARCHITECTURAL

SHEET NO : AR/19

REVISION SUFFIX	NORTH
□ □ □ □ □	

GENERAL NOTE:

- ALL DIMENSIONS ARE IN METERS (FEET) UNLESS SPECIFIED OTHERWISE.
- ALL DIMENSIONS MEASURE UNFINISHED SURFACES UNLESS SPECIFIED OTHERWISE.
- ALL DIMENSIONS ARE TO BE READ AND NOT SCALE OFF.
- ANY DISCREPANCY IN DRAWING IS TO BE BROUGHT TO THE IMMEDIATE NOTICE OF THE ARCHITECT AND THE ENGINEER.

OFFICE: FLAT NO 8, GONGDZIN LAM
 ABOVE 8/11 CONVENIENT STORE
 NEXT TO THIMPHU THROMDE BUILDING
 THIMPHU: BHUTAN

PROJECT:
 TITLE: FUEL RETAIL OUTLET
 LOCATION: DAMPHU, TSIRANG
 OWNER: STCBL
 PLOT ID: L18U-03
 CERTIFICATE NO: TSI-256-5
 FLOORS: G+1 STRUCTURE

OWNER SIGNATURE

DESIGNED BY:

DRAWING TITLE:
 FRONT GLASS DETAILS

DATE: JULY 2021

SCALE: 1:100



DRAWING : ARCHITECTURAL

SHEET NO : AR/20

REVISION SUFFIX	NORTH
□ □ □ □ □	

GENERAL NOTE:

- ALL DIMENSIONS ARE IN METERS (FEET) UNLESS SPECIFIED OTHERWISE.
- ALL DIMENSIONS MEASURE UNFINISHED SURFACES UNLESS SPECIFIED OTHERWISE.
- ALL DIMENSIONS ARE TO BE READ AND NOT SCALE OFF.
- ANY DISCREPANCY IN DRAWING IS TO BE BROUGHT TO THE IMMEDIATE NOTICE OF THE ARCHITECT AND THE ENGINEER.

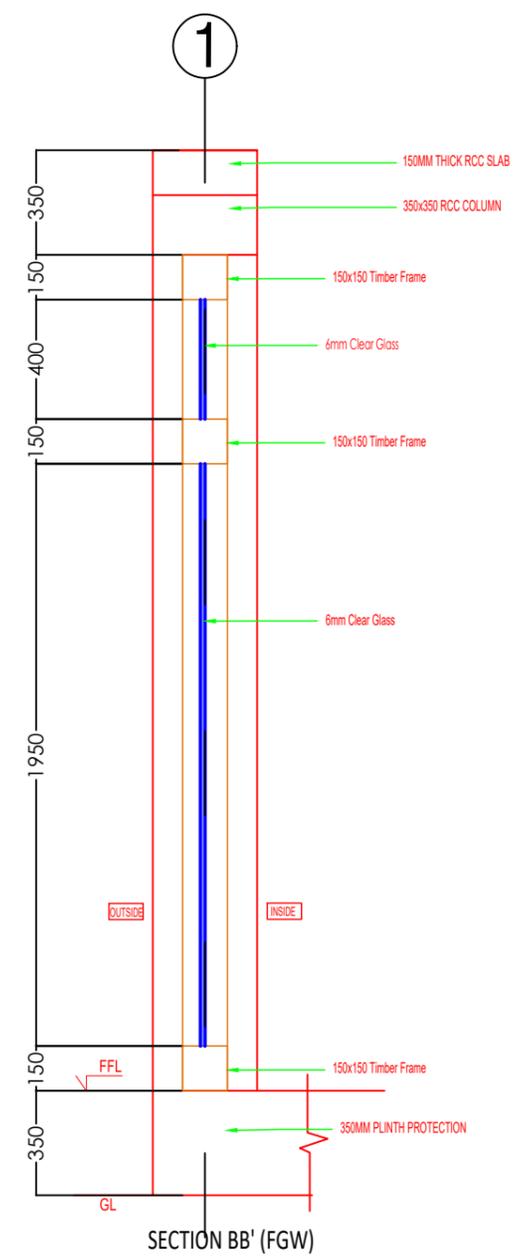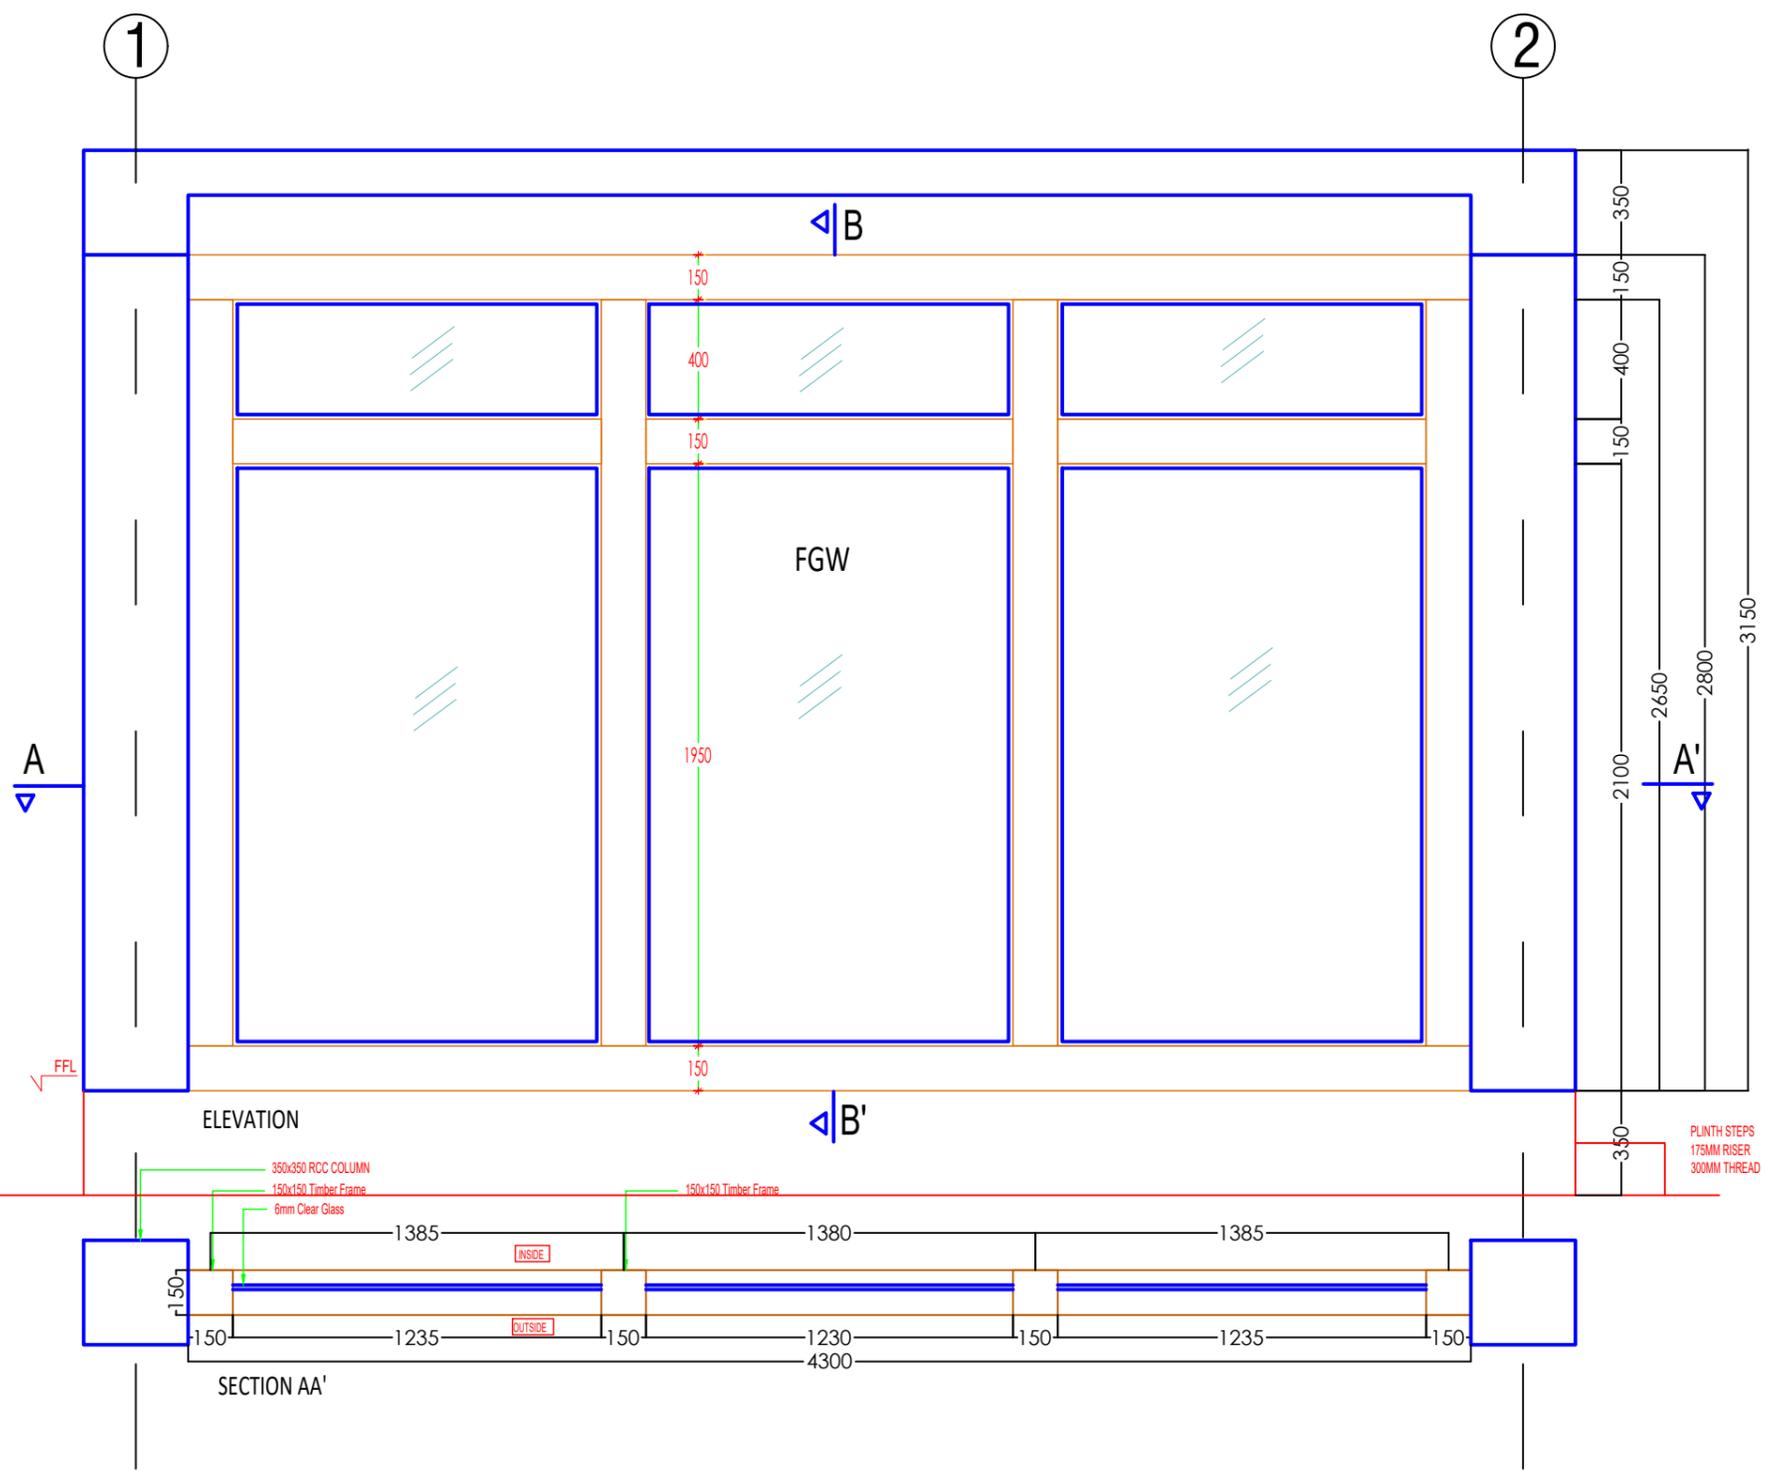

www.greendesign.com.bt
 gdsbhatan@gmail.com
 +975 17631322/77845668

OFFICE: FLAT NO 8, GONGDZIN LAM
 ABOVE 8/11 CONVENIENT STORE
 NEXT TO THIMPHU THROMDE BUILDING
 THIMPHU: BHUTAN

PROJECT:
 TITLE: FUEL RETAIL OUTLET
 LOCATION: DAMPHU, TSIRANG
 OWNER: STCBL
 PLOT ID: L18U-03
 CERTIFICATE NO: TSI-256-5
 FLOORS: G+1 STRUCTURE

OWNER SIGNATURE

DESIGNED BY:

DRAWING TITLE:
 RABSEY WINDOW DETAILS

DATE: JULY 2021

SCALE: 1:100


DRAWING : ARCHITECTURAL

SHEET NO : AR/21


REVISION SUFFIX	NORTH
□ □ □ □ □	

GENERAL NOTE:



- ALL DIMENSIONS ARE IN METERS (FEET) UNLESS SPECIFIED OTHERWISE.
- ALL DIMENSIONS MEASURE UNFINISHED SURFACES UNLESS SPECIFIED OTHERWISE.
- ALL DIMENSIONS ARE TO BE READ AND NOT SCALE OFF.
- ANY DISCREPANCY IN DRAWING IS TO BE BROUGHT TO THE IMMEDIATE NOTICE OF THE ARCHITECT AND THE ENGINEER.

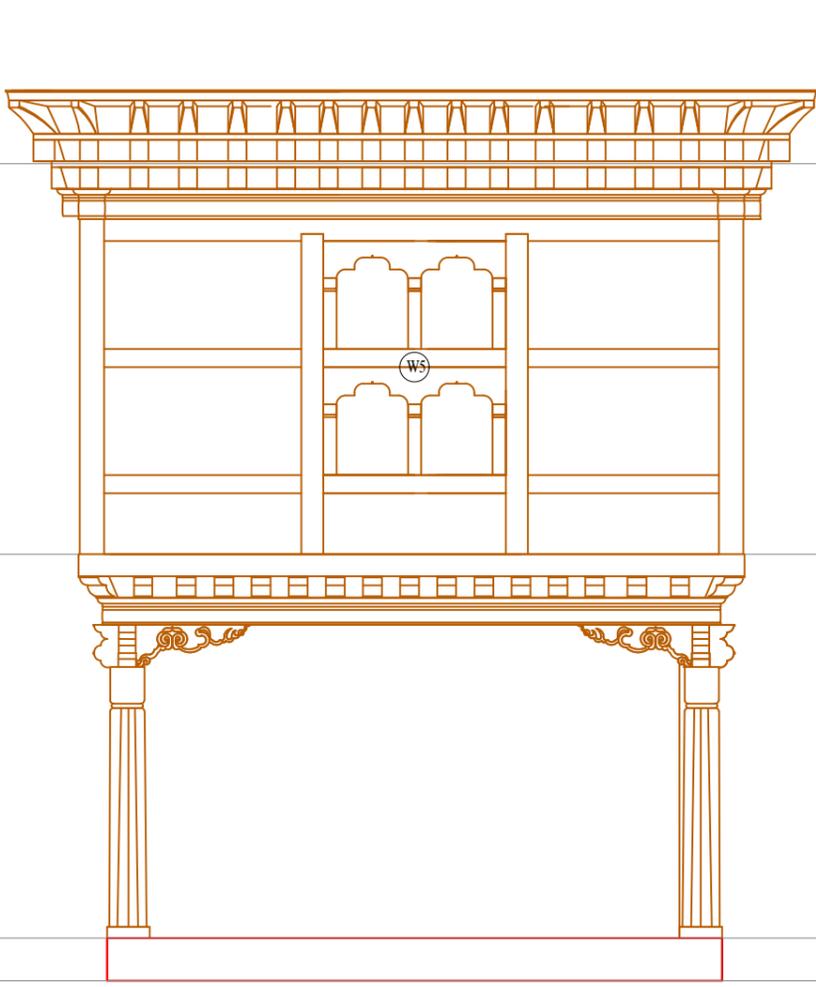

ELEVATION 2

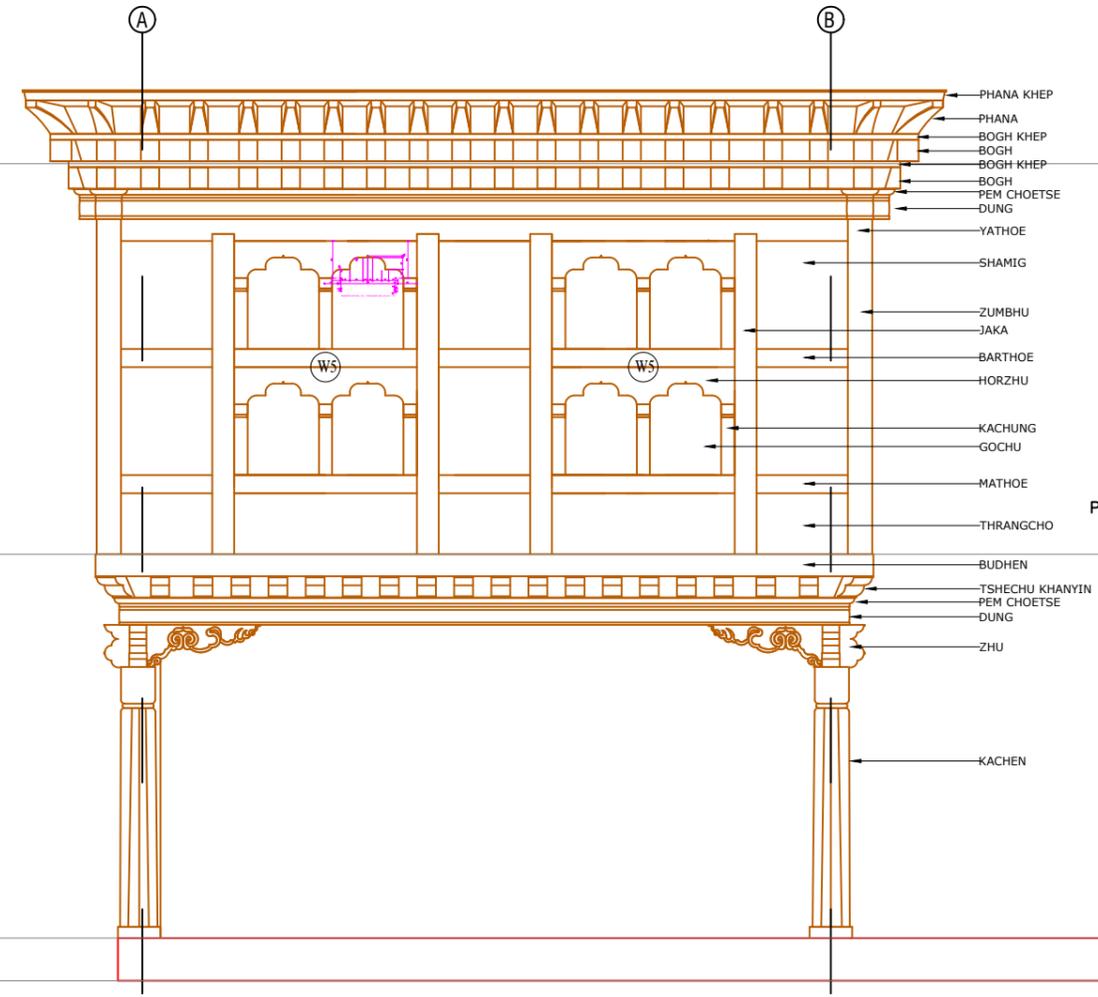

FRONT ELEVATION

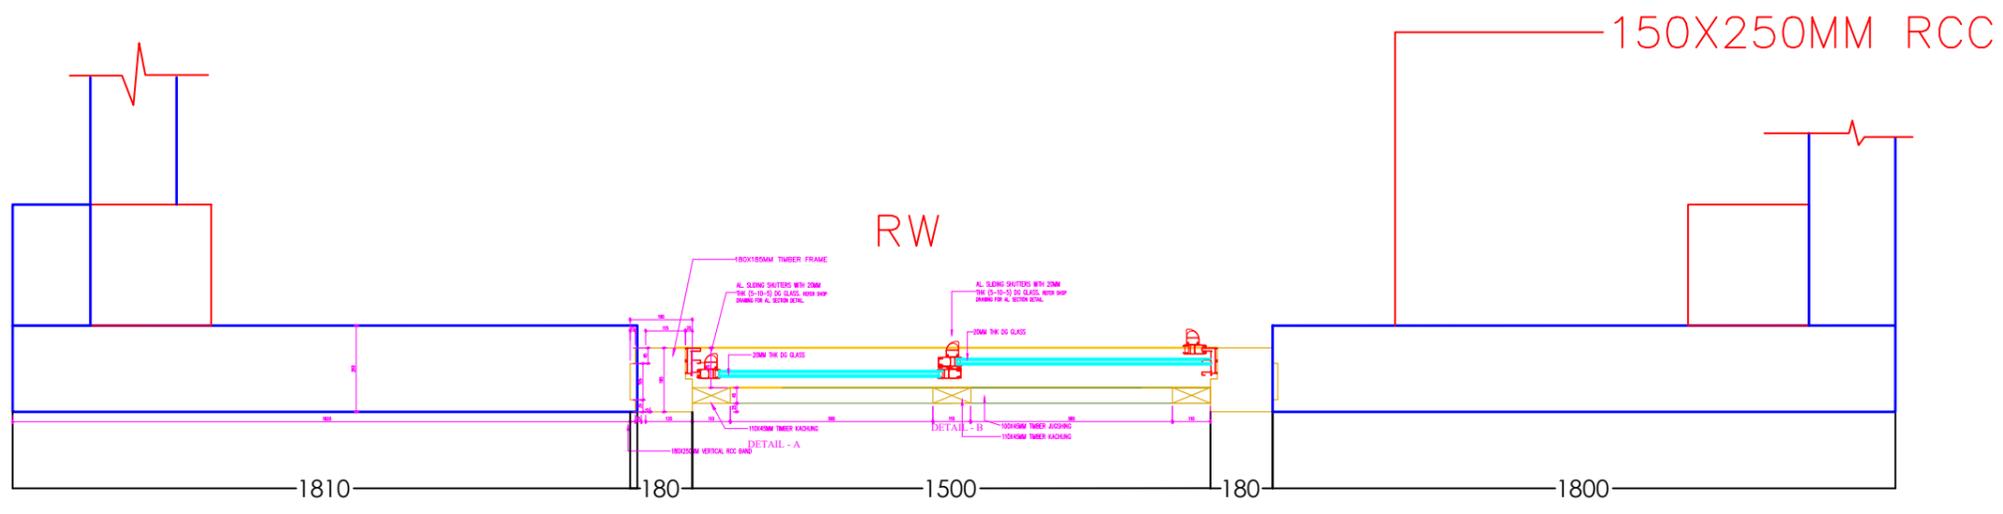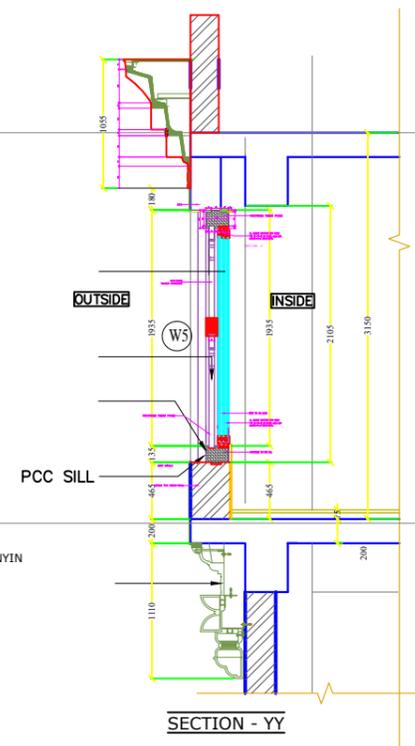

150X250MM RCC

www.greendesign.com.bt
 gdsbhatan@gmail.com
 +975 17631322/77845668

OFFICE: FLAT NO 8, GONGDZIN LAM
 ABOVE 8/11 CONVENIENT STORE
 NEXT TO THIMPHU THROMDE BUILDING
 THIMPHU: BHUTAN

PROJECT:
 TITLE: FUEL RETAIL OUTLET
 LOCATION: DAMPHU, TSIRANG
 OWNER: STCBL
 PLOT ID: L18U-03
 CERTIFICATE NO: TSI-256-5
 FLOORS: G+1 STRUCTURE

OWNER SIGNATURE

DESIGNED BY:




DRAWING TITLE:
 FRONT GLASS DETAILS

DATE: JULY 2021
 SCALE: 1:100
 DRAWING : ARCHITECTURAL
 SHEET NO : AR/22

REVISION SUFFIX	NORTH
□ □ □ □ □	


GENERAL NOTE:

- ALL DIMENSIONS ARE IN METERS (FEET) UNLESS SPECIFIED OTHERWISE.
- ALL DIMENSIONS MEASURE UNFINISHED SURFACES UNLESS SPECIFIED OTHERWISE.
- ALL DIMENSIONS ARE TO BE READ AND NOT SCALE OFF.
- ANY DISCREPANCY IN DRAWING IS TO BE BROUGHT TO THE IMMEDIATE NOTICE OF THE ARCHITECT AND THE ENGINEER.

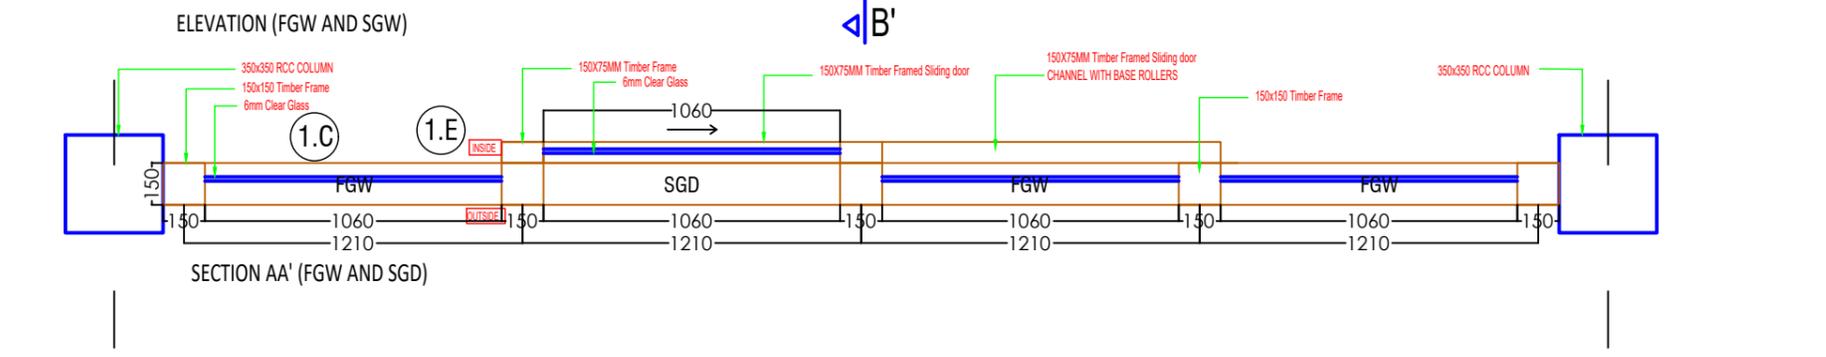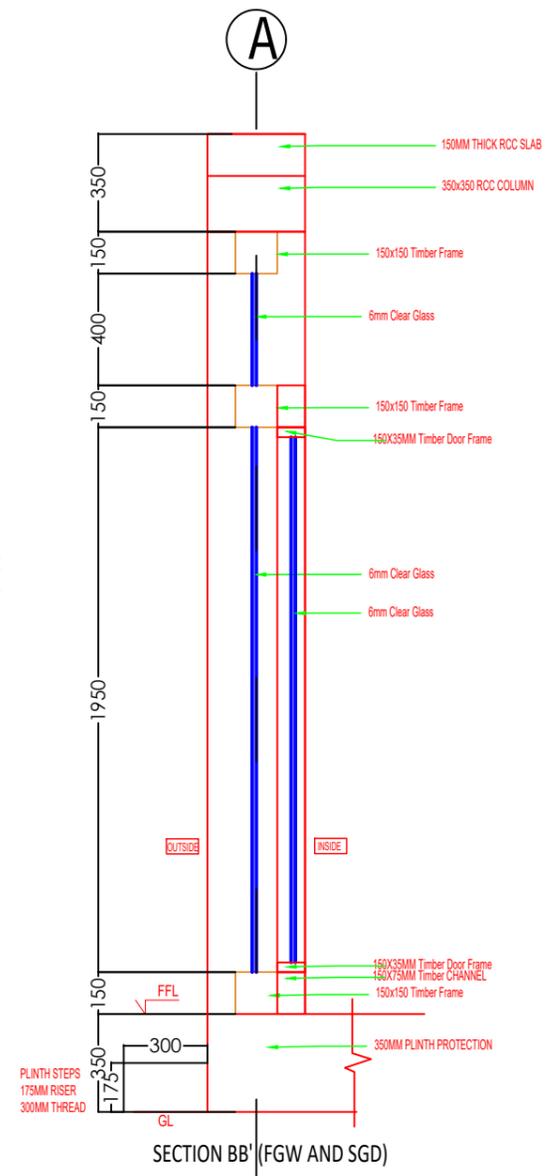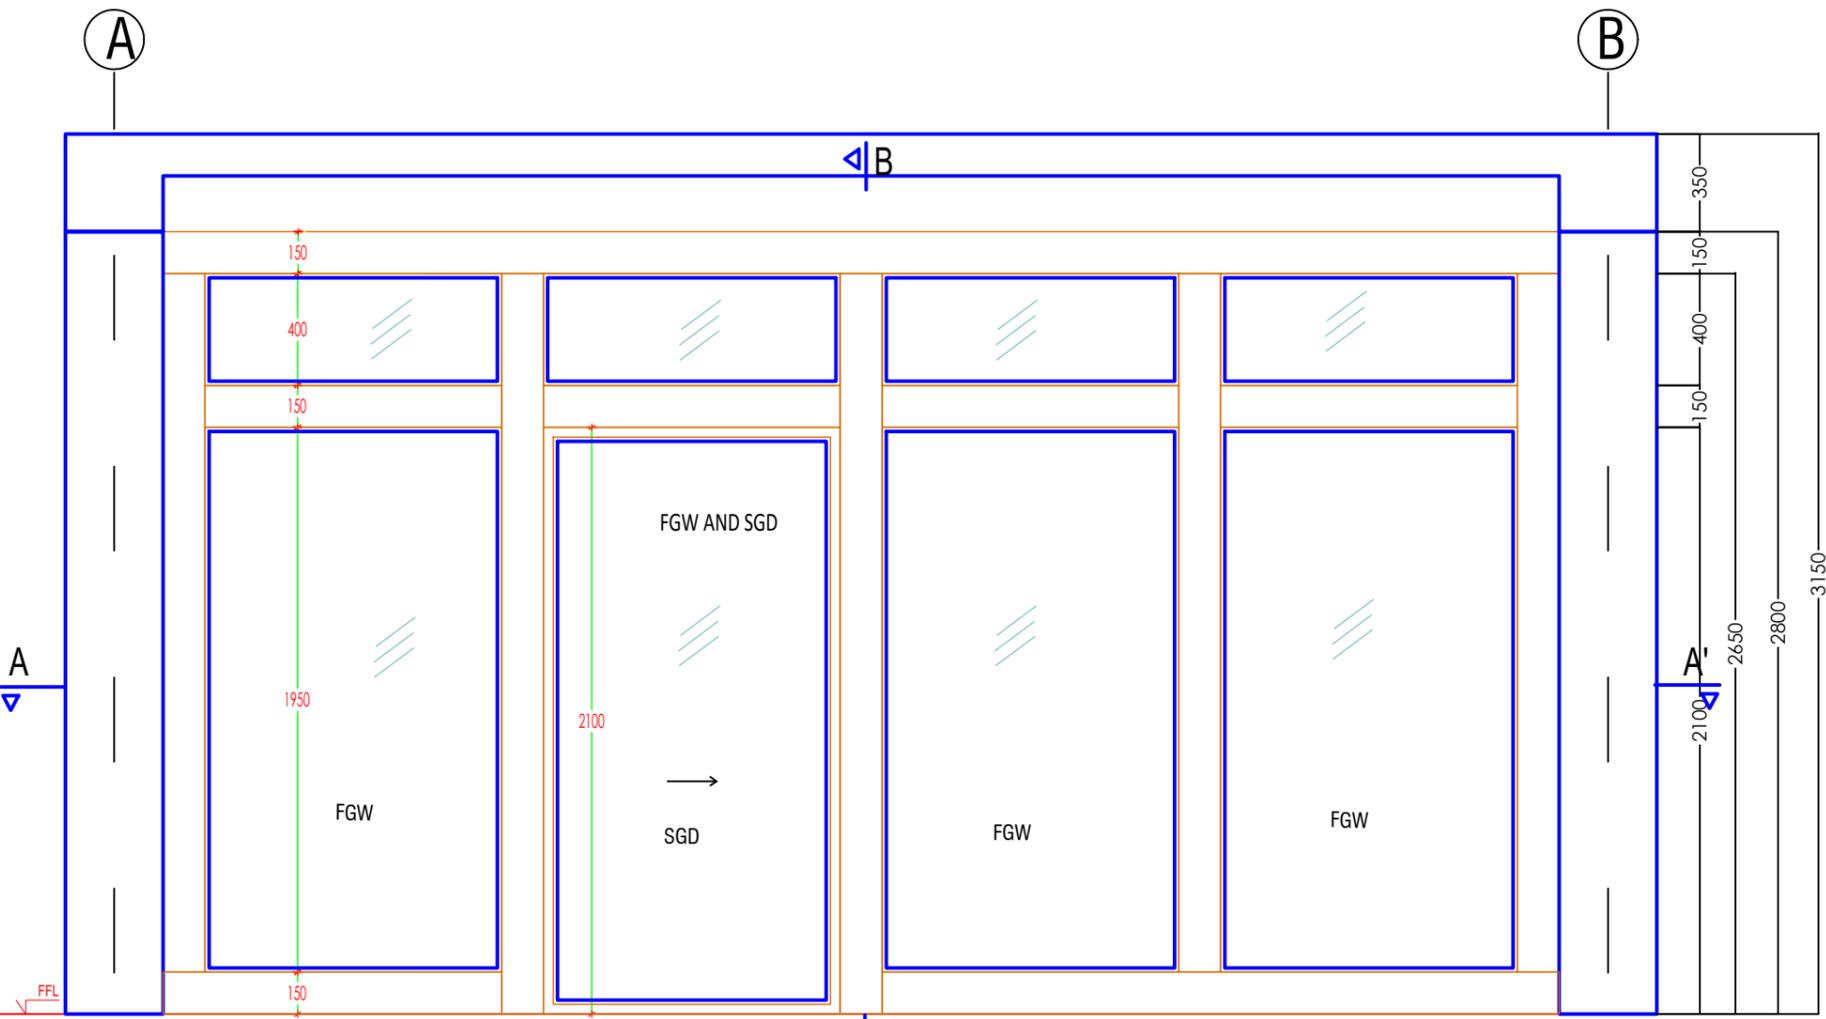

AL. SLIDING SHUTTERS WITH 20MM THK (5-10-5) DG GLASS. REFER SHOP DRAWING FOR AL. SECTION DETAIL.

20MM THK DG GLASS

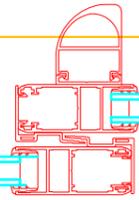


DETAIL - B

100X45MM TIMBER JUGSHING
110X45MM TIMBER KACHUNG

110 585

AL. SLIDING SHUTTERS WITH 20MM THK (5-10-5) DG GLASS. REFER SHOP DRAWING FOR AL. SECTION DETAIL.

20MM THK DG GLASS

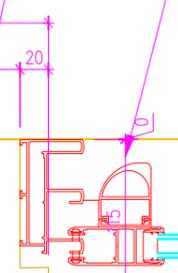

DETAIL - A

110X45MM TIMBER KACHUNG


180X250MM VERTICAL RCC BAND

180


AL. SLIDING SHUTTERS WITH 20MM THK (5-10-5) DG GLASS. REFER SHOP DRAWING FOR AL. SECTION DETAIL.

DETAIL - C

150X185MM TIMBER FRAME

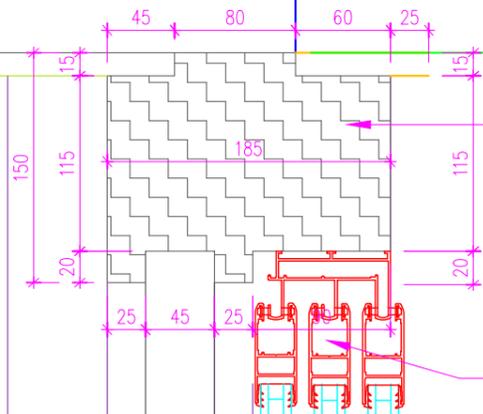

HORSHING DETAIL (H1) : FOR RABSEL-RB (SCALE ; 1:5)

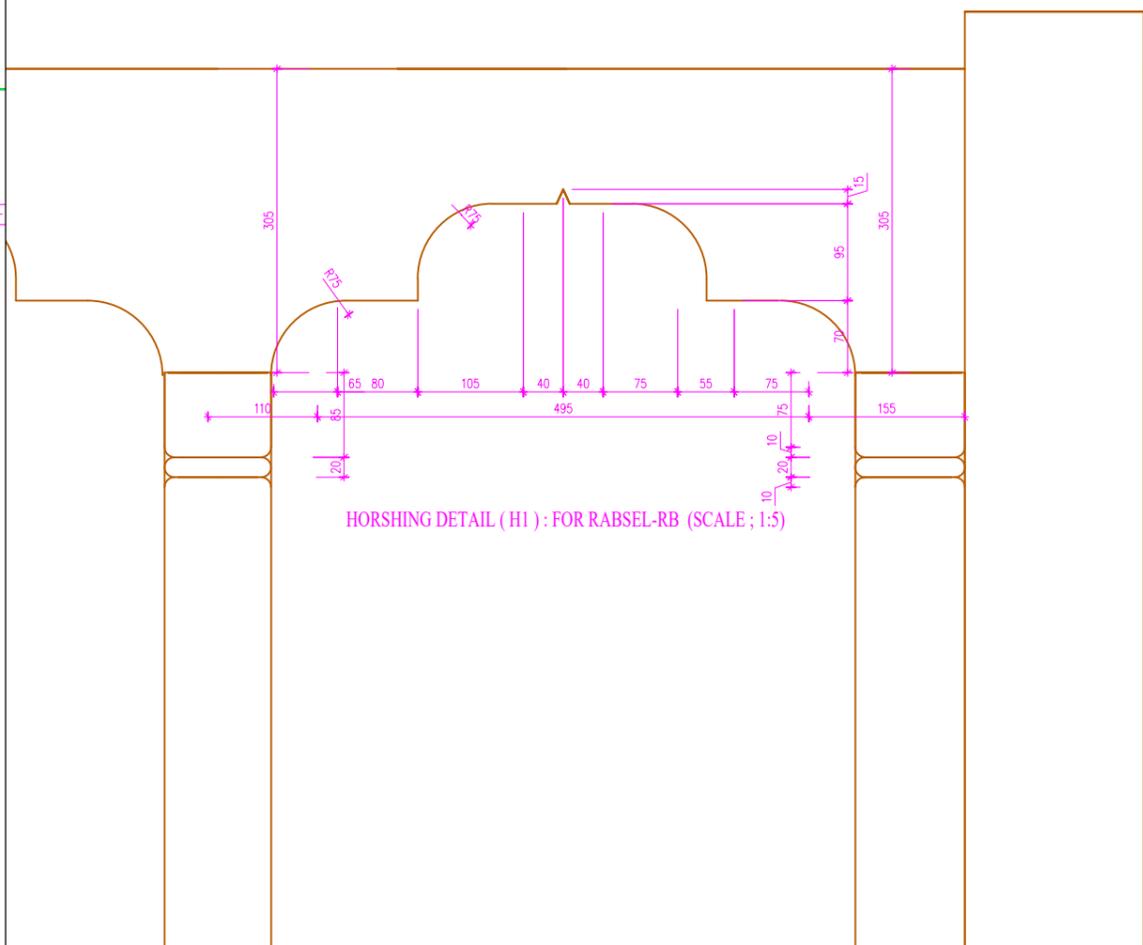

www.greendesign.com.bt
gdsbhatan@gmail.com
+975 17631322/77845668

OFFICE: FLAT NO 8, GONGDZIN LAM
ABOVE 8/11 CONVENIENT STORE
NEXT TO THIMPHU THROMDE BUILDING
THIMPHU: BHUTAN

PROJECT:

TITLE: FUEL RETAIL OUTLET
LOCATION: DAMPHU, TSIRANG
OWNER: STCBL
PLOT ID: L18U-03
CERTIFICATE NO: TSI-256-5
FLOORS: G+1 STRUCTURE

OWNER SIGNATURE

DESIGNED BY:

DRAWING TITLE:

WINDOW DETAILS

DATE: JULY 2021

SCALE: 1:100

DRAWING : ARCHITECTURAL

SHEET NO : AR/23

REVISION SUFFIX


□ □ □ □ □

NORTH






GENERAL NOTE:

- ALL DIMENSIONS ARE IN METERS (FEET) UNLESS SPECIFIED OTHERWISE.
- ALL DIMENSIONS MEASURE UNFINISHED SURFACES UNLESS SPECIFIED OTHERWISE.
- ALL DIMENSIONS ARE TO BE READ AND NOT SCALE OFF.
- ANY DISCREPANCY IN DRAWING IS TO BE BROUGHT TO THE IMMEDIATE NOTICE OF THE ARCHITECT AND THE ENGINEER.

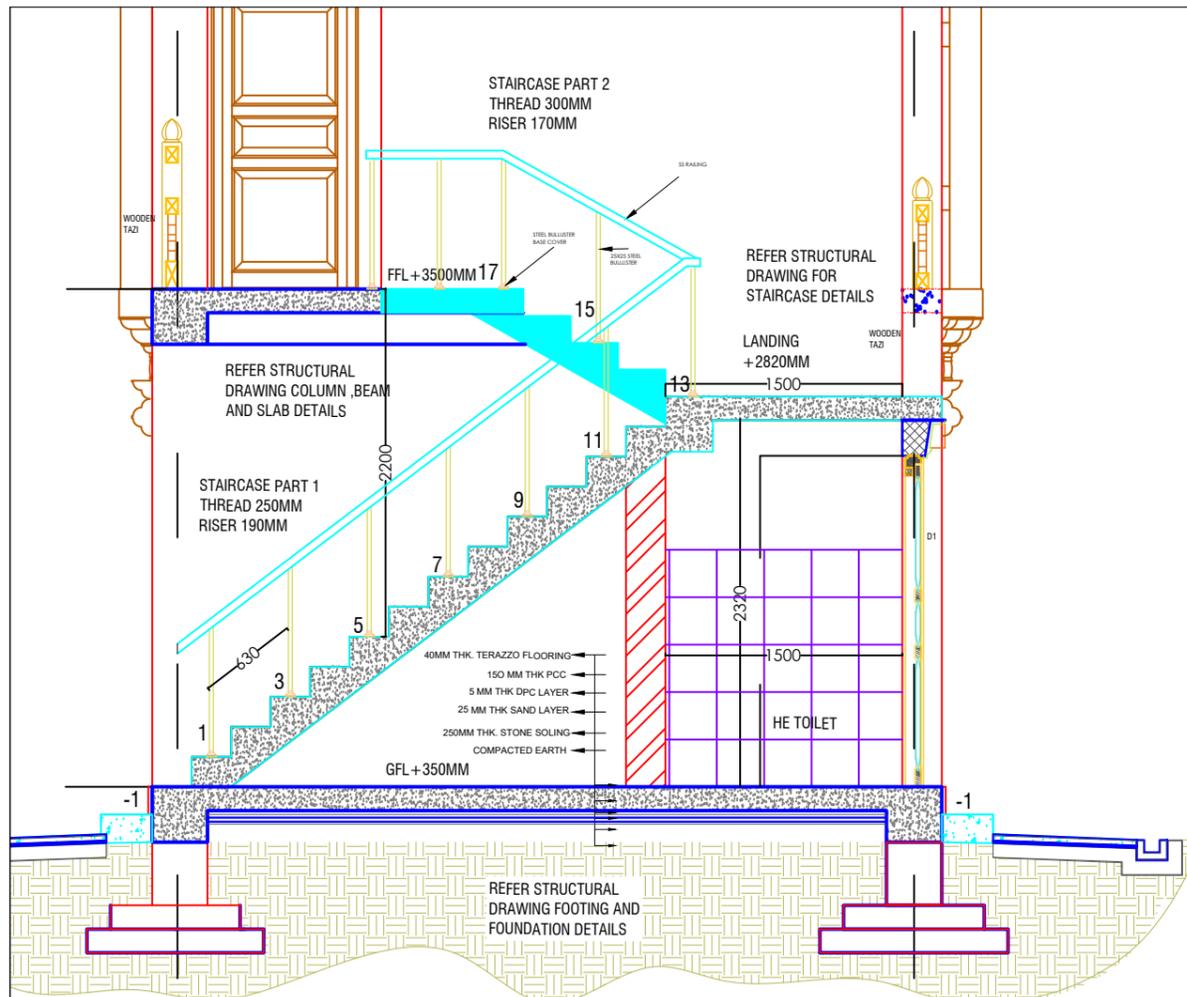

CROSS SECTION Y-Y

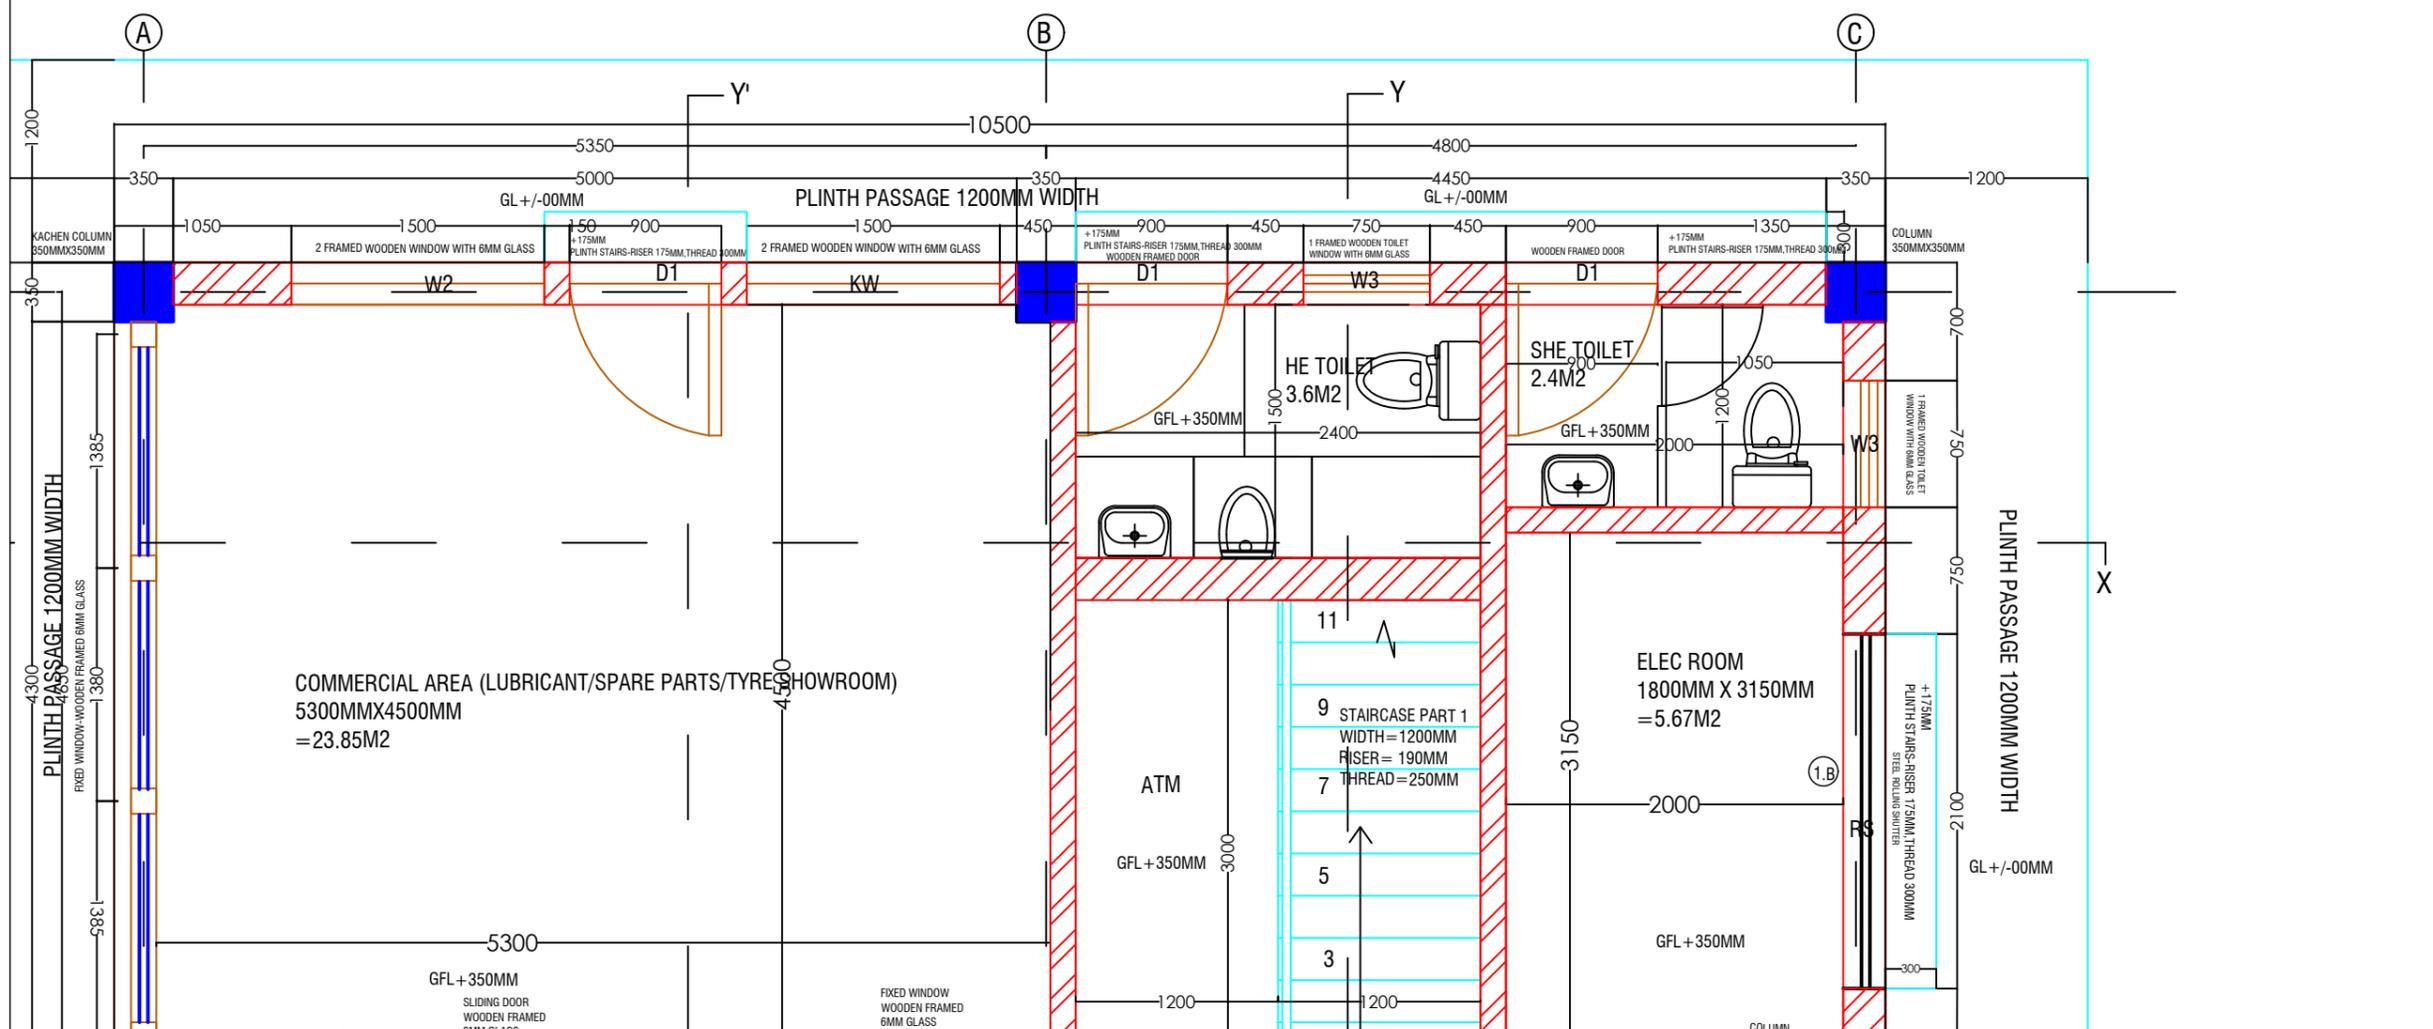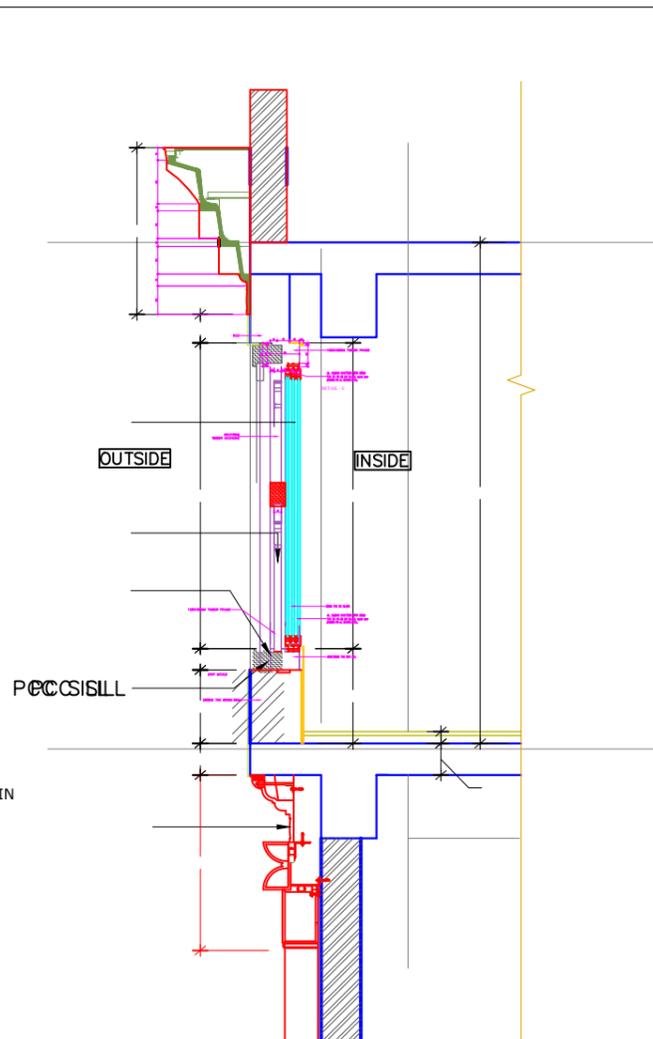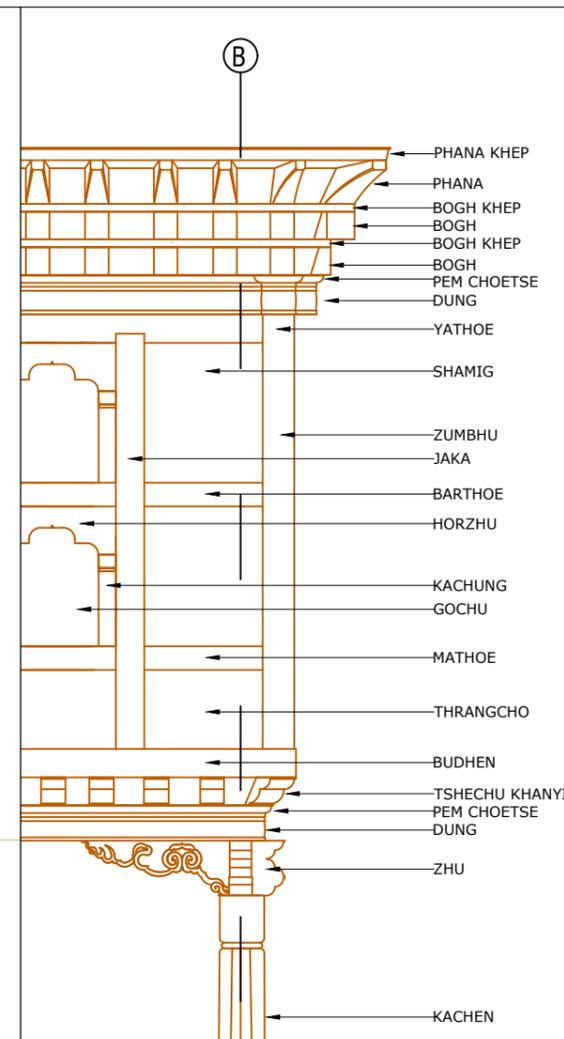

www.greendesign.com.bt
 gdsbhuman@gmail.com
 +975 17631322/77845668

OFFICE: FLAT NO 8, GONGDZIN LAM
 ABOVE 8/11 CONVENIENT STORE
 NEXT TO THIMPHU THROMDE BUILDING
 THIMPHU: BHUTAN

PROJECT:
 TITLE: FUEL RETAIL OUTLET
 LOCATION: DAMPHU, TSIRANG
 OWNER: STCBL
 PLOT ID: L18U-03
 CERTIFICATE NO: TSI-256-5
 FLOORS: G+1 STRUCTURE

OWNER SIGNATURE

DESIGNED BY:

DRAWING TITLE:
 DETAIL PLAN

DATE: JULY 2021
 SCALE: 1:100
 DRAWING : ARCHITECTURAL
 SHEET NO : AR/24

REVISION SUFFIX	NORTH
□ □ □ □ □	

GENERAL NOTE:

- ALL DIMENSIONS ARE IN METERS (FEET) UNLESS SPECIFIED OTHERWISE.
- ALL DIMENSIONS MEASURE UNFINISHED SURFACES UNLESS SPECIFIED OTHERWISE.
- ALL DIMENSIONS ARE TO BE READ AND NOT SCALE OFF.
- ANY DISCREPANCY IN DRAWING IS TO BE BROUGHT TO THE IMMEDIATE NOTICE OF THE ARCHITECT AND THE ENGINEER.

OFFICE: FLAT NO 8, GONGDZIN LAM
 ABOVE 8/11 CONVENIENT STORE
 NEXT TO THIMPHU THROMDE BUILDING
 THIMPHU: BHUTAN

PROJECT:
 TITLE: FUEL RETAIL OUTLET
 LOCATION: DAMPHU, TSIRANG
 OWNER: STCBL
 PLOT ID: L18U-03
 CERTIFICATE NO: TSI-256-5
 FLOORS: G+1 STRUCTURE

OWNER SIGNATURE

DESIGNED BY:

DRAWING TITLE:
 CURTAIN LOGO

DATE: JULY 2021

SCALE: 1:100


DRAWING : ARCHITECTURAL

SHEET NO : AR/25


REVISION SUFFIX	NORTH
□ □ □ □ □	

GENERAL NOTE:


- ALL DIMENSIONS ARE IN METERS (FEET) UNLESS SPECIFIED OTHERWISE.
- ALL DIMENSIONS MEASURE UNFINISHED SURFACES UNLESS SPECIFIED OTHERWISE.
- ALL DIMENSIONS ARE TO BE READ AND NOT SCALE OFF.
- ANY DISCREPANCY IN DRAWING IS TO BE BROUGHT TO THE IMMEDIATE NOTICE OF THE ARCHITECT AND THE ENGINEER.

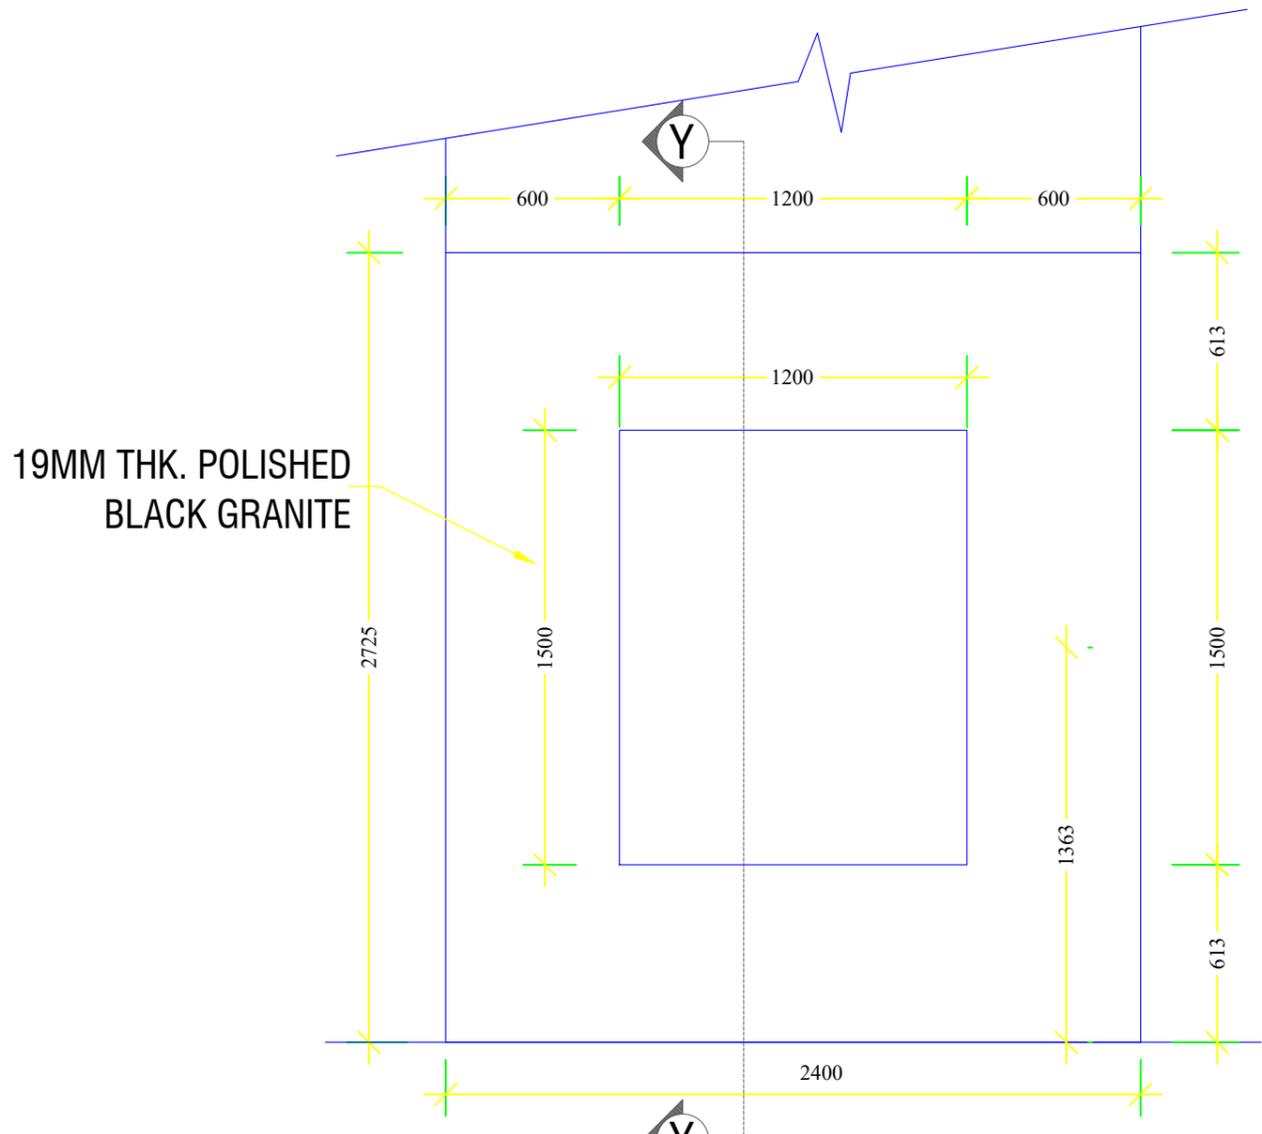

FRONT ELEVATION
 CURTAIN WALL DIMENSION
 WITH LOGO

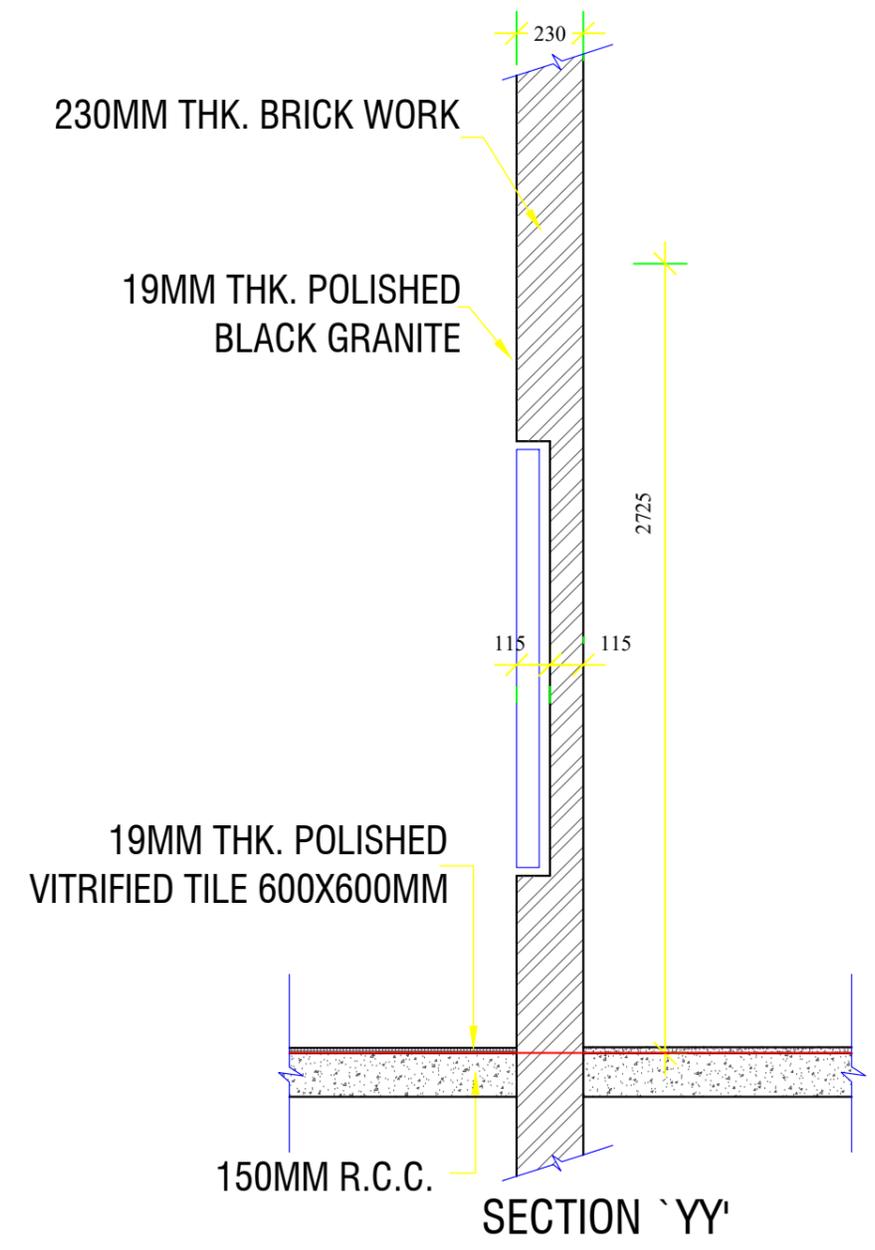

SECTION 'YY'

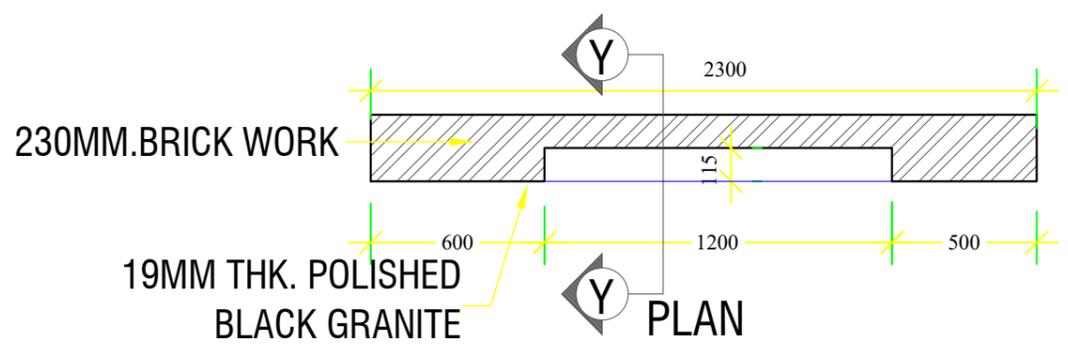

PLAN

SCHEDULE OF FINISHES

SPACE	INTERNAL WALL	FLOOR	SIZE	CEILING
PUBLIC TOILET	2100MM HIGH WALL GLAZED TILES 600MMX300MM & ACRYLIC EMULSION (ABOVE TILING)	POLISHED VITRIFIED TILES	600MMX600MM	ACRYLIC EMULSION
STAFF TOILET	2100MM HIGH WALL GLAZED TILES 600MMX300MM & ACRYLIC EMULSION (ABOVE TILING)	POLISHED VITRIFIED TILES	600MMX600MM	ACRYLIC EMULSION
ELECTRICAL ROOM	ACRYLIC EMULSION- (WHITE)	KOTA STONE/MARBLE	600MMx600MM	ACRYLIC EMULSION
LUBE STORE	ACRYLIC EMULSION- (WHITE)	KOTA STONE/MARBLE	600MMx600MM	ACRYLIC EMULSION
STAFF REST ROOM	ACRYLIC EMULSION- (WHITE)	POLISHED VITRIFIED TILES	600MMx600MM	ACRYLIC EMULSION
WATER COOLER	GLAZED TILES 2100MM HIGH 600X300MM	VITRIFIED-SALT PEPPER TILES	600MMX600MM	ACRYLIC EMULSION
PCO	ACRYLIC EMULSION- (WHITE)	POLISHED VITRIFIED TILES	600MMX600MM	ACRYLIC EMULSION
DEALERS ROOM	ACRYLIC EMULSION- (WHITE)	POLISHED VITRIFIED TILES	600MMX600MM	ACRYLIC EMULSION
PICK UP COUNTER	ACRYLIC EMULSION- (WHITE)	POLISHED VITRIFIED TILES	600MMX600MM	ACRYLIC EMULSION
WASH AREA	2100MM HIGH WALL GLAZED TILES 200MMX200MM	VITRIFIED-SALT PEPPER TILES	600MMX600MM	ACRYLIC EMULSION

www.greendesign.com.bt
gdsbhatan@gmail.com
+975 17631322/77845668

OFFICE: FLAT NO 8, GONGDZIN LAM
ABOVE 8/11 CONVENIENT STORE
NEXT TO THIMPHU THROMDE BUILDING
THIMPHU: BHUTAN

PROJECT:

TITLE: FUEL RETAIL OUTLET
LOCATION: DAMPHU, TSIRANG
OWNER: STCBL
PLOT ID: L18U-03
CERTIFICATE NO: TSI-256-5
FLOORS: G+1 STRUCTURE

OWNER SIGNATURE

DESIGNED BY:

DRAWING TITLE:

SCHEDULE OF FINISHES

DATE: JULY 2021

SCALE: 1:100

DRAWING : ARCHITECTURAL

SHEET NO : AR/26

REVISION SUFFIX

□ □ □ □ □

NORTH



GENERAL NOTE:

- ALL DIMENSIONS ARE IN METERS (FEET) UNLESS SPECIFIED OTHERWISE.
- ALL DIMENSIONS MEASURE UNFINISHED SURFACES UNLESS SPECIFIED OTHERWISE.
- ALL DIMENSIONS ARE TO BE READ AND NOT SCALE OFF.
- ANY DISCREPANCY IN DRAWING IS TO BE BROUGHT TO THE IMMEDIATE NOTICE OF THE ARCHITECT AND THE ENGINEER.

www.greendesign.com.bt
 gdsbhatan@gmail.com
 +975 17631322/77845668

OFFICE: FLAT NO 8, GONGDZIN LAM
 ABOVE 8/11 CONVENIENT STORE
 NEXT TO THIMPHU THROMDE BUILDING
 THIMPHU: BHUTAN

PROJECT:
 TITLE: FUEL RETAIL OUTLET
 LOCATION: DAMPHU, TSIRANG
 OWNER: STCBL
 PLOT ID: L18U-03
 CERTIFICATE NO: TSI-256-5
 FLOORS: G+1 STRUCTURE

OWNER SIGNATURE

DESIGNED BY:

DRAWING TITLE:
 PLINTH PROTECTION AND KITCHEN DETAILS

DATE: JULY 2021

SCALE: 1:100


DRAWING : ARCHITECTURAL

SHEET NO : AR/27



REVISION SUFFIX	NORTH
□ □ □ □ □	


GENERAL NOTE:

- ALL DIMENSIONS ARE IN METERS (FEET) UNLESS SPECIFIED OTHERWISE.
- ALL DIMENSIONS MEASURE UNFINISHED SURFACES UNLESS SPECIFIED OTHERWISE.
- ALL DIMENSIONS ARE TO BE READ AND NOT SCALE OFF.
- ANY DISCREPANCY IN DRAWING IS TO BE BROUGHT TO THE IMMEDIATE NOTICE OF THE ARCHITECT AND THE ENGINEER.

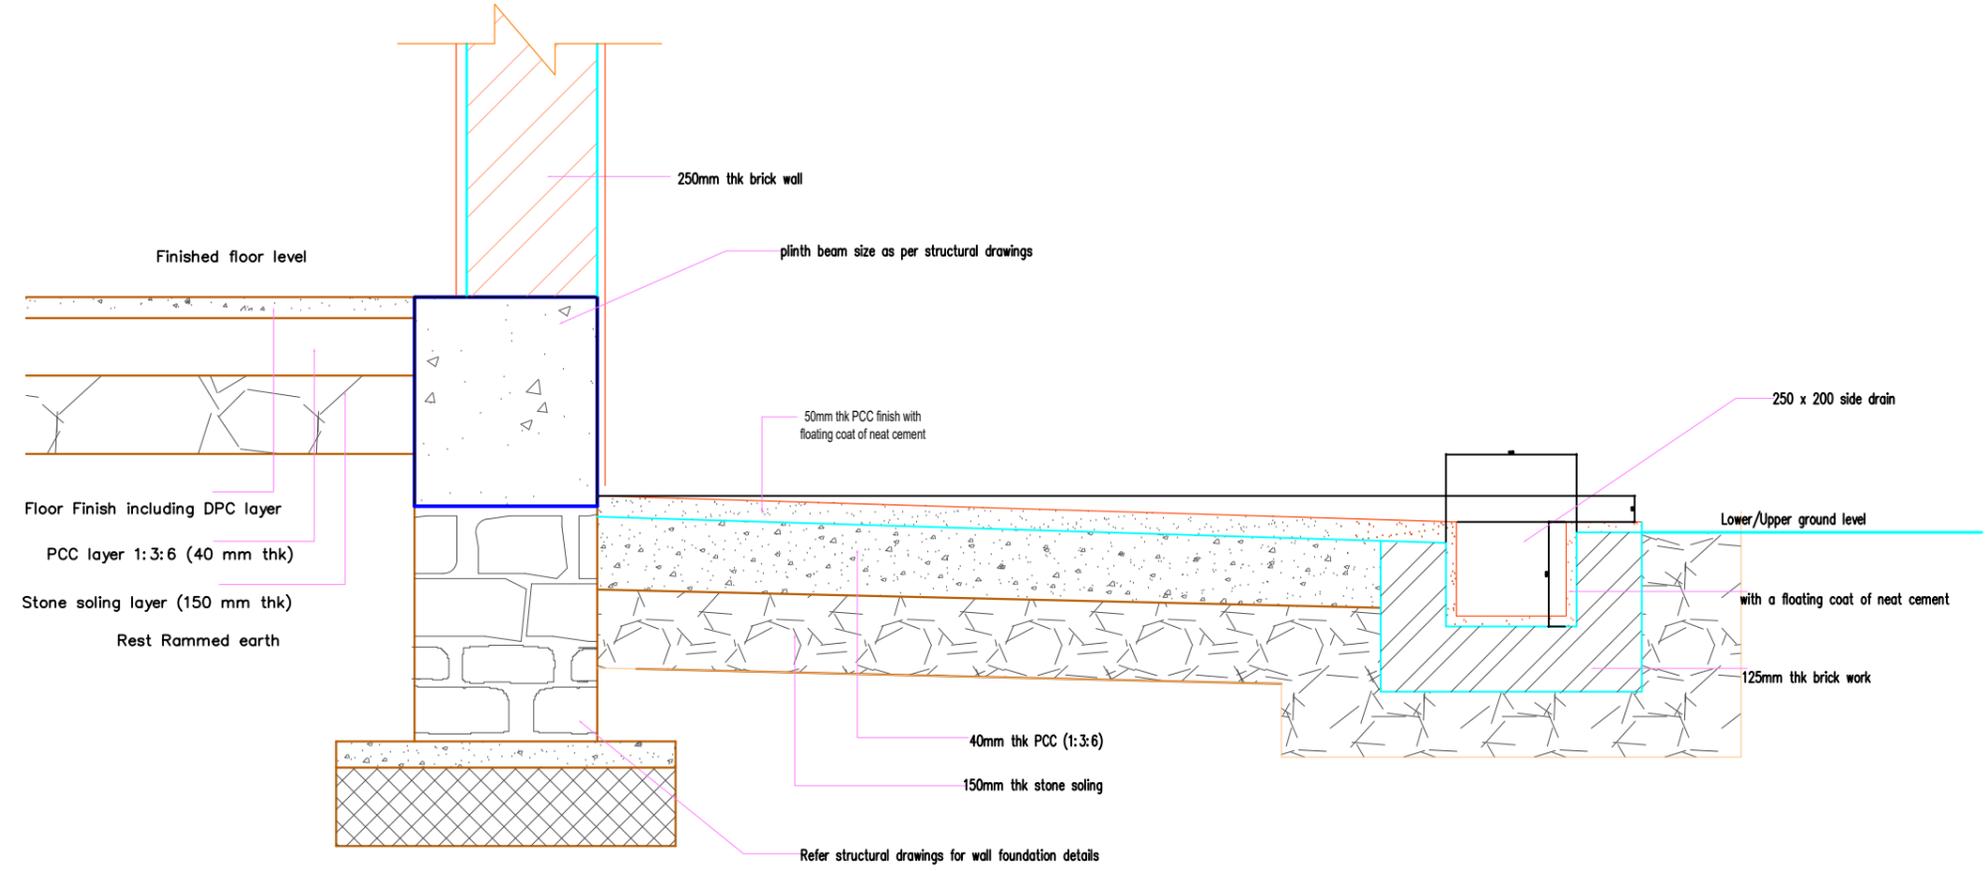


PLINTH PROTECTION

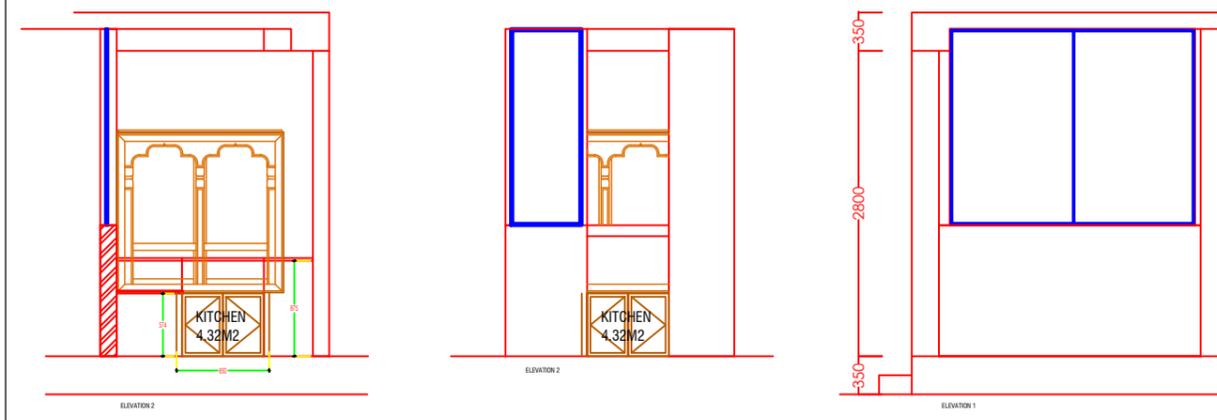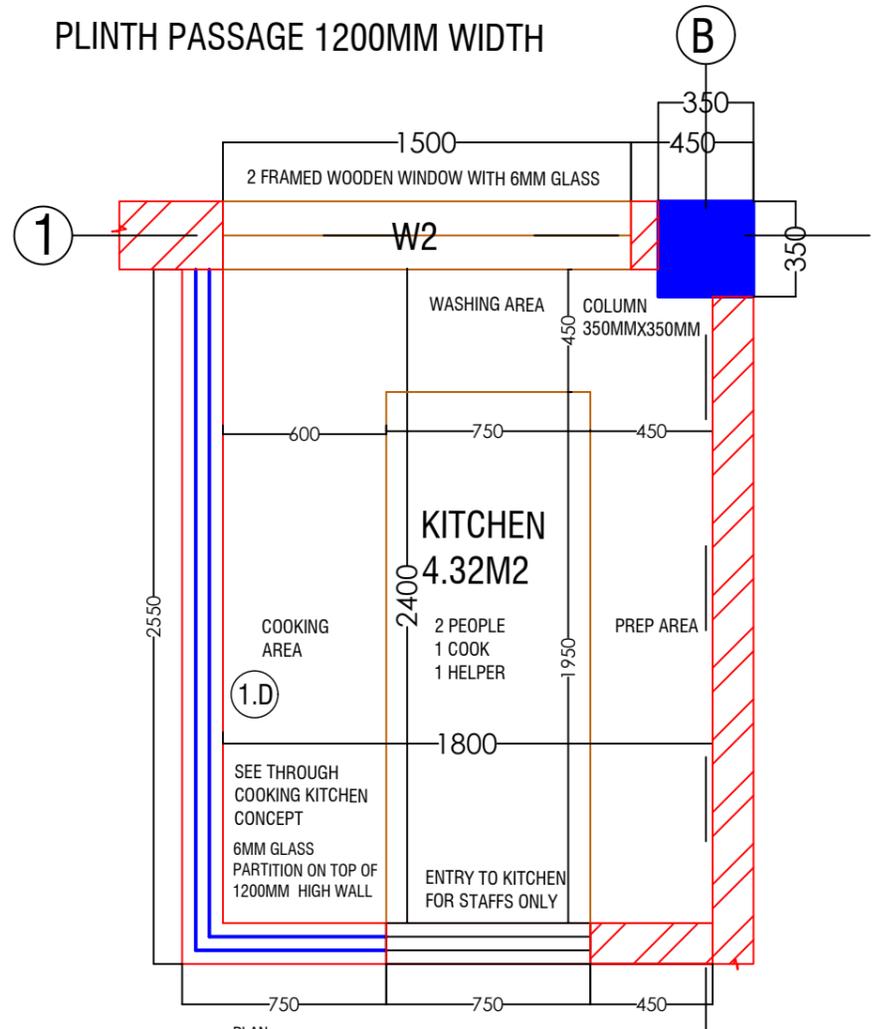


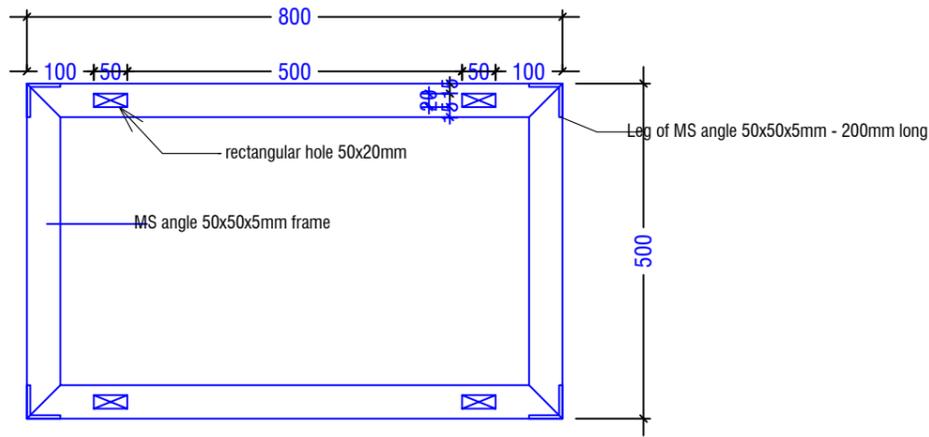

PLAN


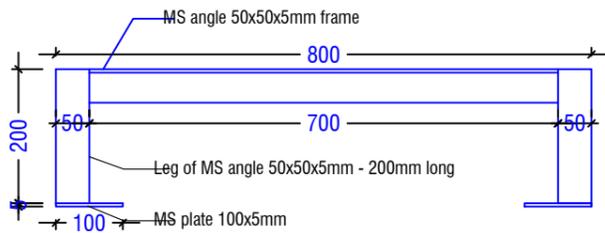


FRONT ELEVATION

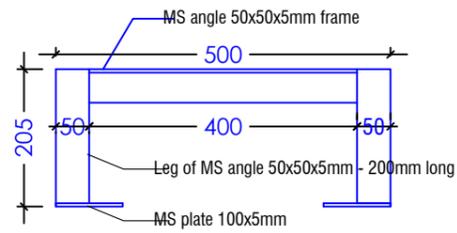


SIDE ELEVATION

MS frame for DU

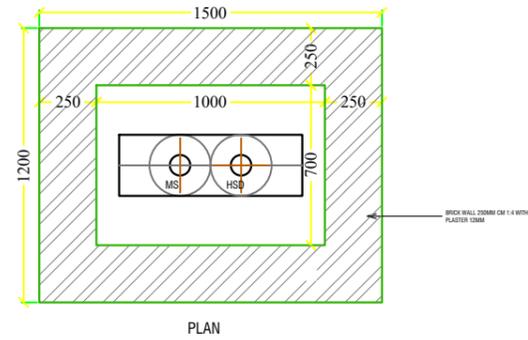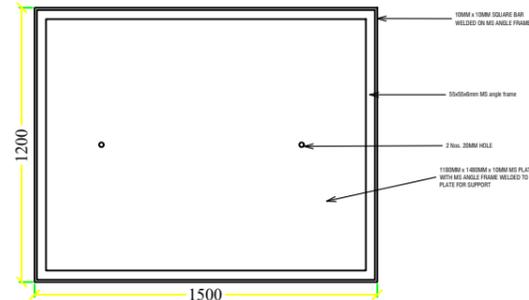

TYPICAL DECANTING CHAMBER

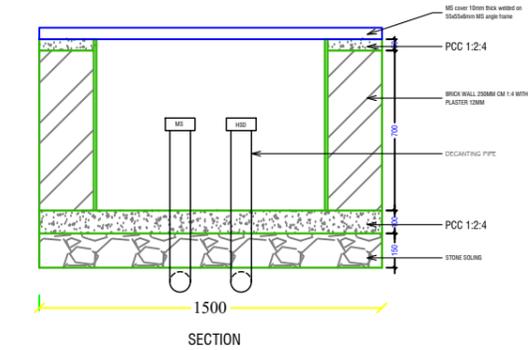

SECTION

www.greendesign.com.bt
gdsbhatan@gmail.com
+975 17631322/77845668

OFFICE: FLAT NO 8, GONGDZIN LAM
ABOVE 8/11 CONVENIENT STORE
NEXT TO THIMPHU THROMDE BUILDING
THIMPHU: BHUTAN

PROJECT:

TITLE: FUEL RETAIL OUTLET
LOCATION: DAMPHU, TSIRANG
OWNER: STCBL
PLOT ID: L18U-03
CERTIFICATE NO: TSI-256-5
FLOORS: G+1 STRUCTURE

OWNER SIGNATURE

DESIGNED BY:

DRAWING TITLE:
GRAB BAR, MAS FRAME & CHAMBER

DATE: JULY 2021

SCALE: 1:100

DRAWING : ARCHITECTURAL

SHEET NO : AR/28

REVISION SUFFIX


□ □ □ □ □

NORTH




GENERAL NOTE:


- ALL DIMENSIONS ARE IN METERS (FEET) UNLESS SPECIFIED OTHERWISE.
- ALL DIMENSIONS MEASURE UNFINISHED SURFACES UNLESS SPECIFIED OTHERWISE.
- ALL DIMENSIONS ARE TO BE READ AND NOT SCALE OFF.
- ANY DISCREPANCY IN DRAWING IS TO BE BROUGHT TO THE IMMEDIATE NOTICE OF THE ARCHITECT AND THE ENGINEER.

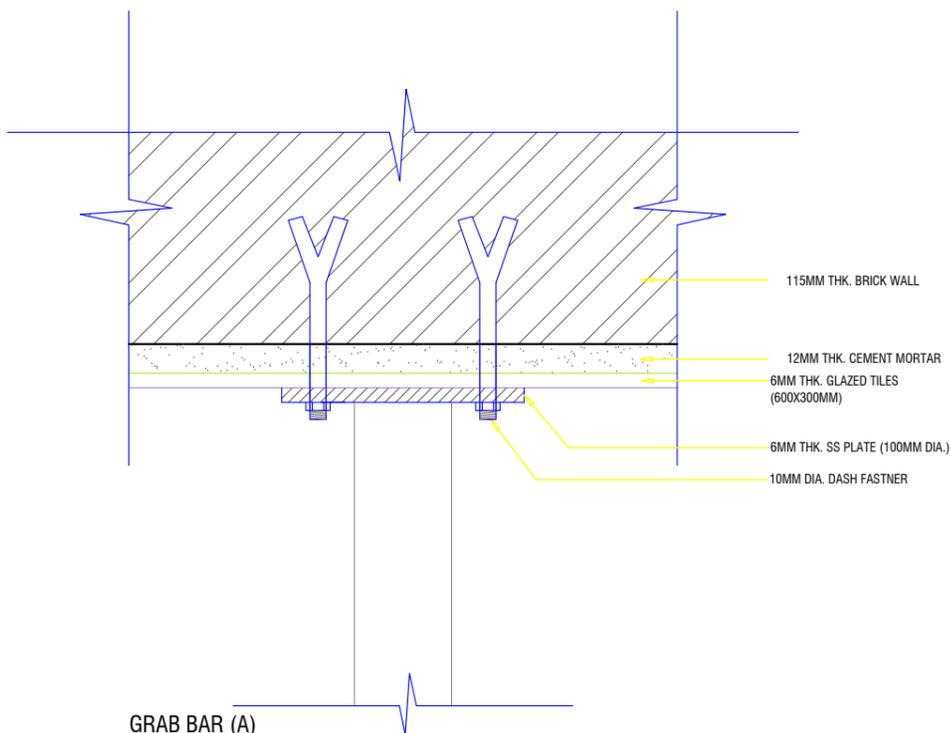


GRAB BAR (A)
SCALE : 1:2

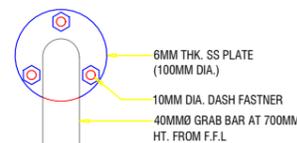


FRONT ELEVATION
SCALE : 1:5

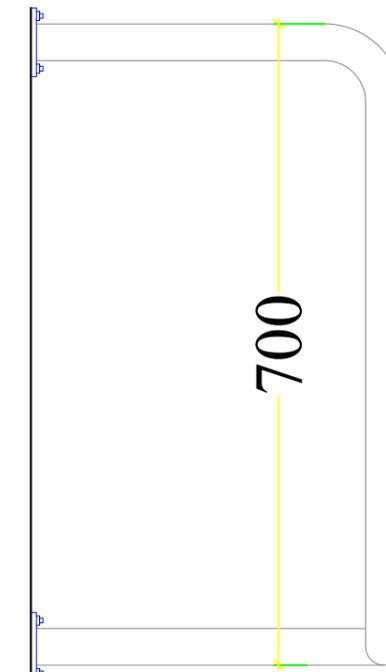


SIDE ELEVATION
SCALE : 1:5

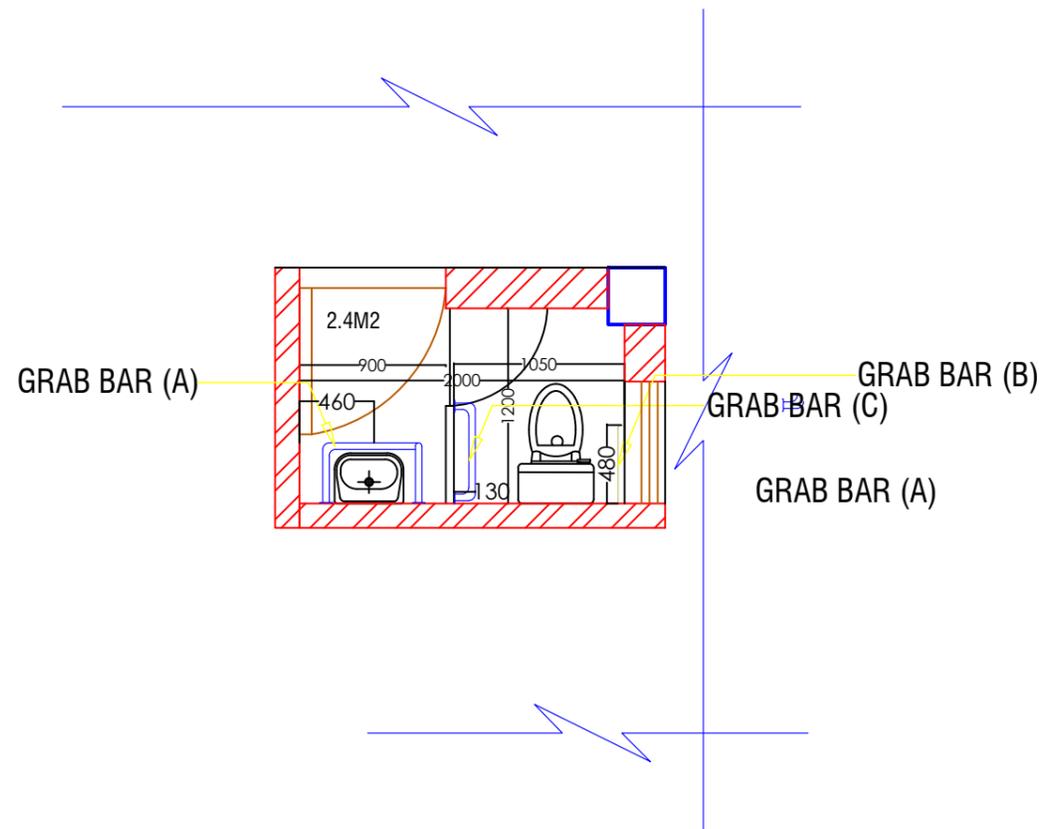

LAYOUT OF PHYSICALLY CHALLENGED TOILET

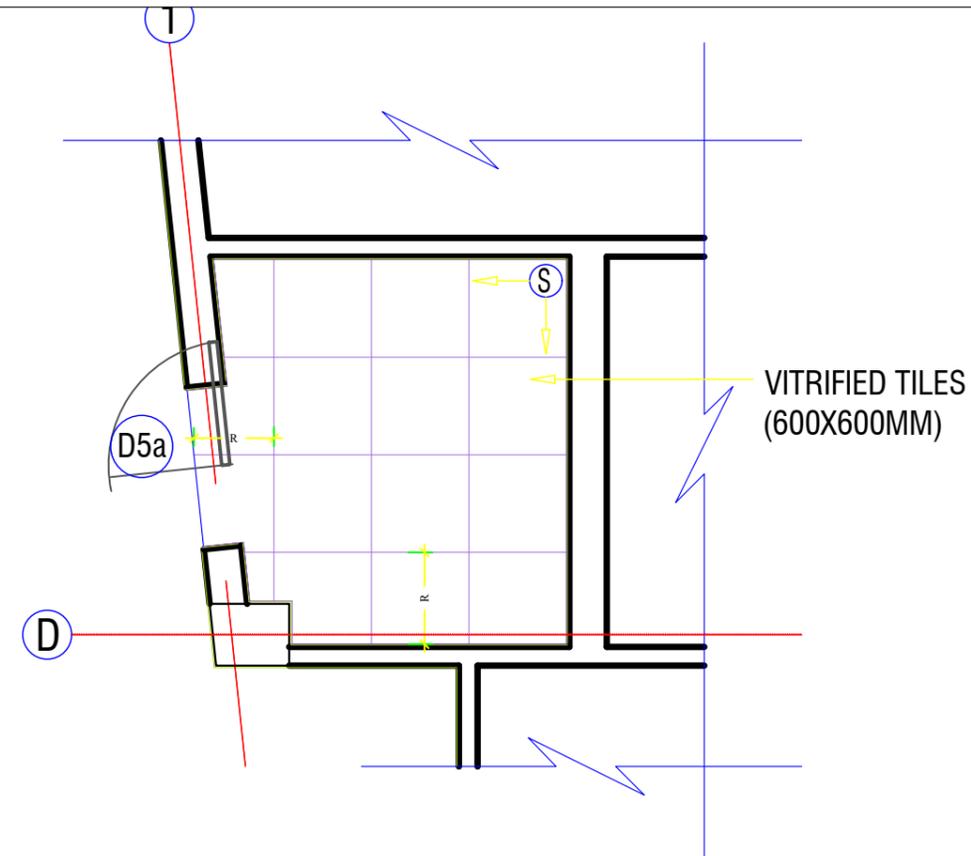

FLOORING OF PHYSICALLY CHALLENGED TOILET

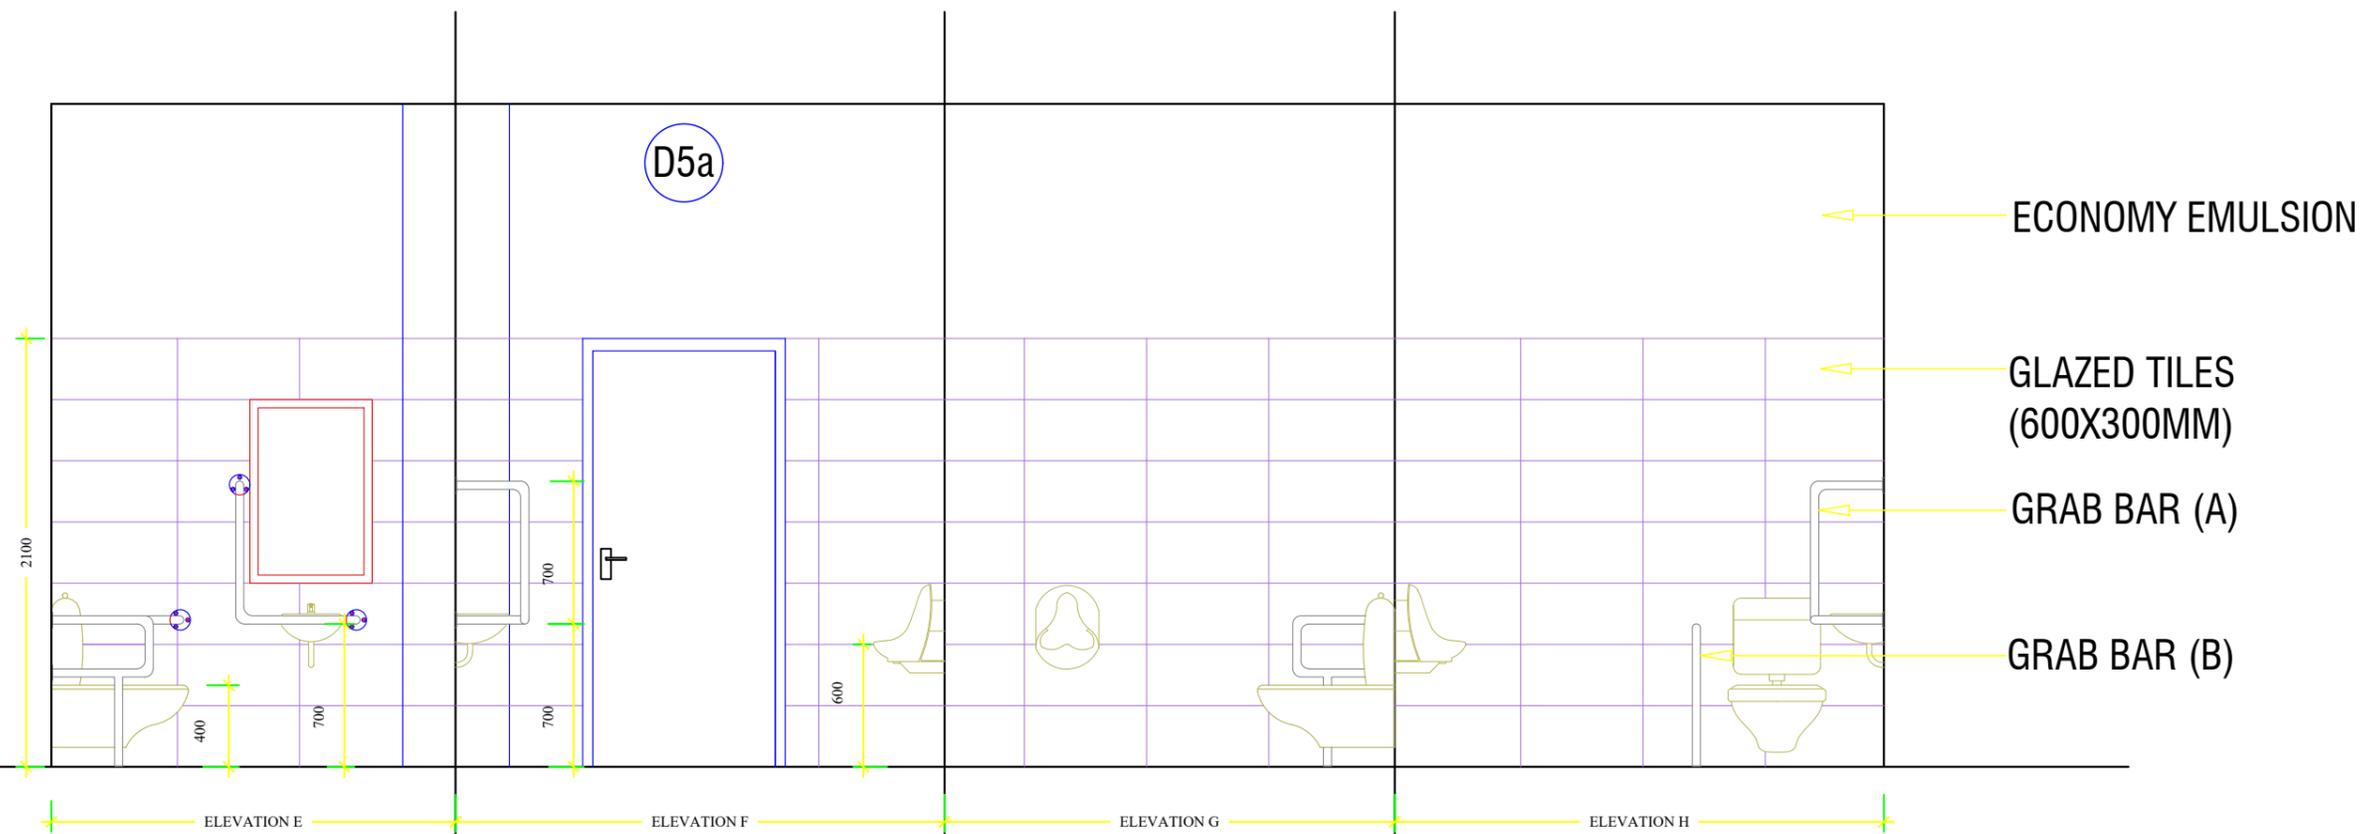

ELEVATIONS OF PHYSICALLY CHALLENGED TOILET

www.greendesign.com.bt
 gdsbhatan@gmail.com
 +975 17631322/77845668

OFFICE: FLAT NO 8, GONGDZIN LAM
 ABOVE 8/11 CONVENIENT STORE
 NEXT TO THIMPHU THROMDE BUILDING
 THIMPHU: BHUTAN

PROJECT:

TITLE: FUEL RETAIL OUTLET
 LOCATION: DAMPHU, TSIRANG
 OWNER: STCBL
 PLOT ID: L18U-03
 CERTIFICATE NO: TSI-256-5
 FLOORS: G+1 STRUCTURE

OWNER SIGNATURE

DESIGNED BY:

DRAWING TITLE:

TOILET DETAILS

DATE: JULY 2021

SCALE: 1:100

DRAWING : ARCHITECTURAL

SHEET NO : AR/29

REVISION SUFFIX





□ □ □ □ □

NORTH



GENERAL NOTE:

- ALL DIMENSIONS ARE IN METERS (FEET) UNLESS SPECIFIED OTHERWISE.
- ALL DIMENSIONS MEASURE UNFINISHED SURFACES UNLESS SPECIFIED OTHERWISE.
- ALL DIMENSIONS ARE TO BE READ AND NOT SCALE OFF.
- ANY DISCREPANCY IN DRAWING IS TO BE BROUGHT TO THE IMMEDIATE NOTICE OF THE ARCHITECT AND THE ENGINEER.

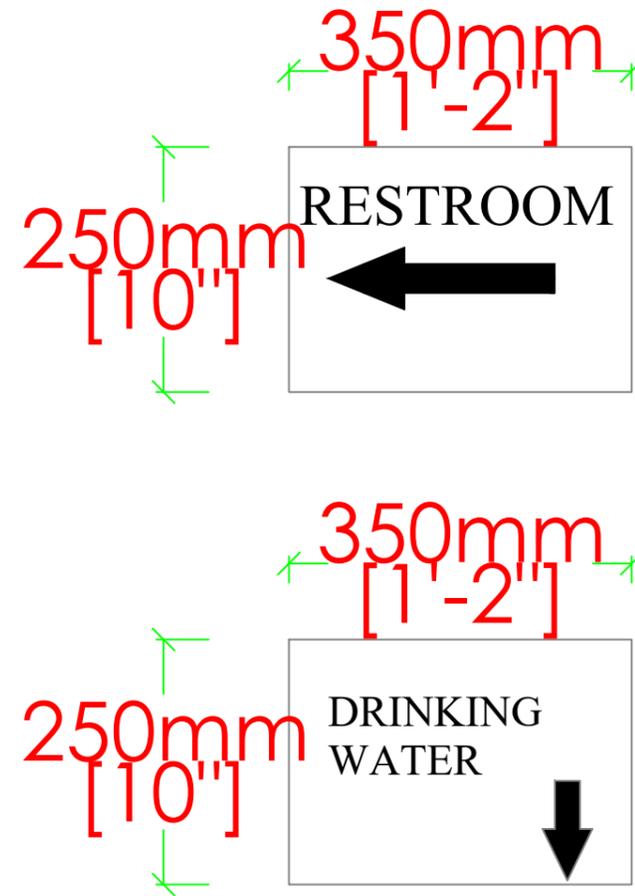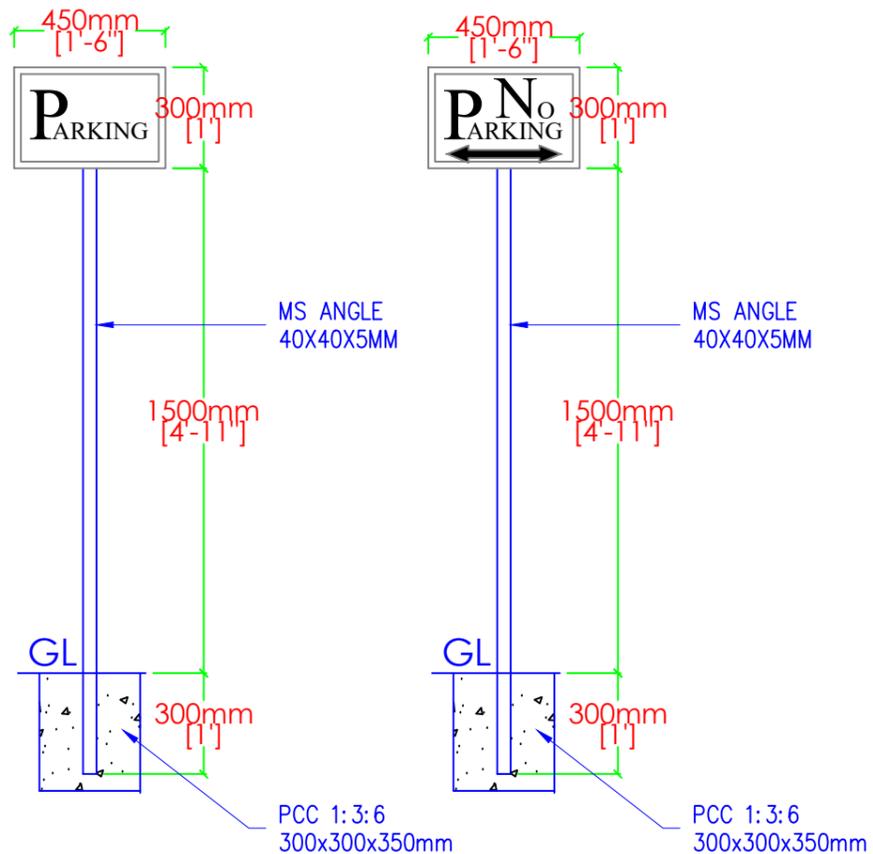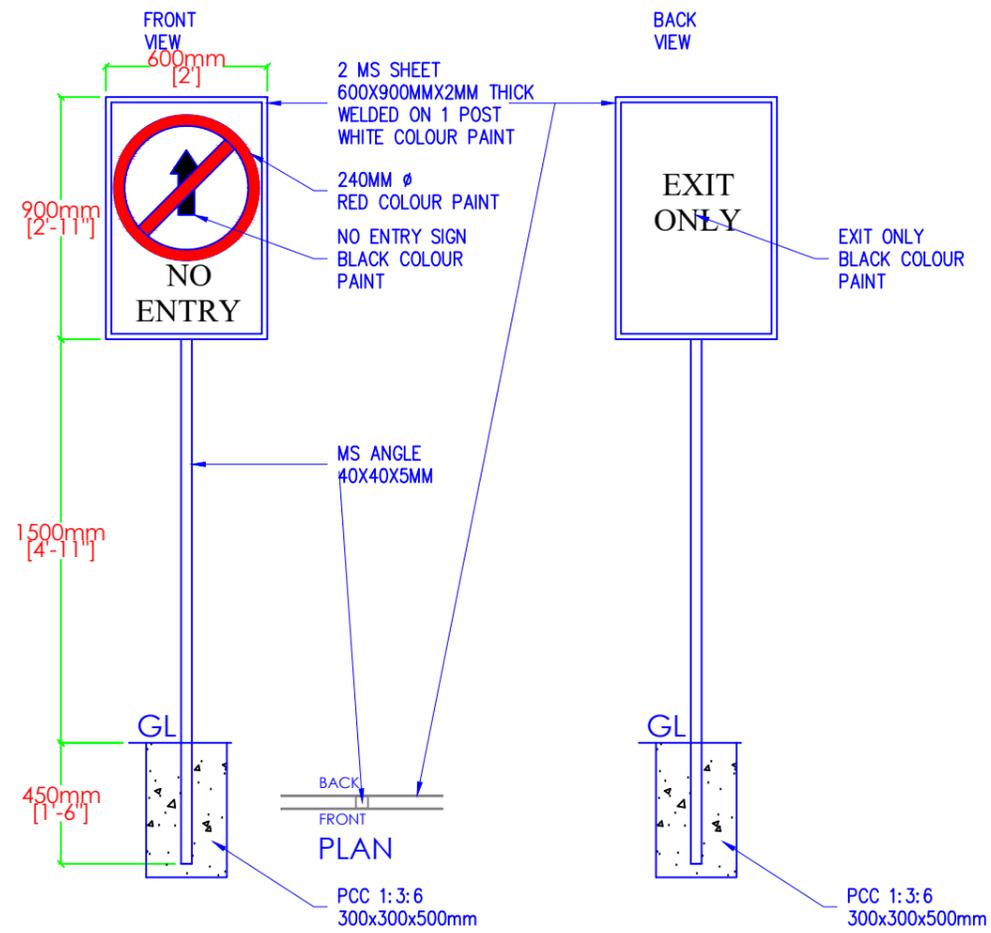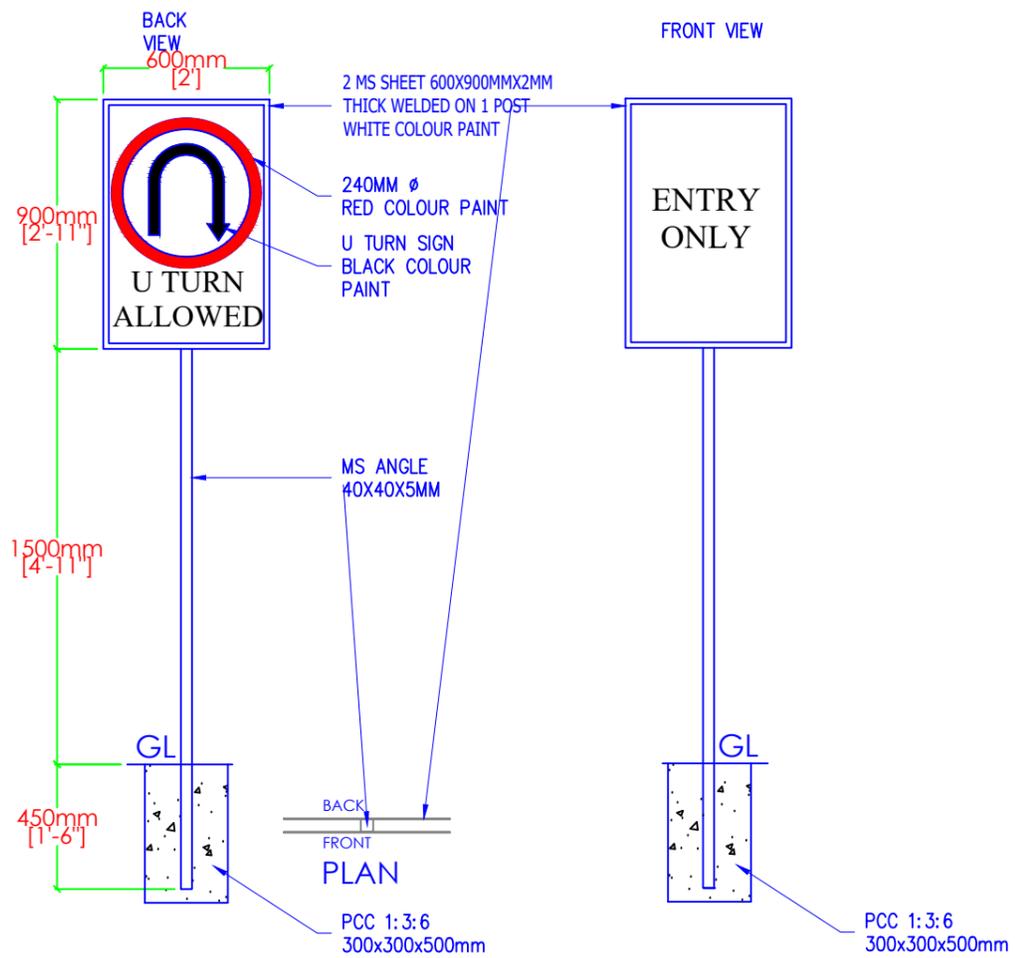

www.greendesign.com.bt
gdsbhatan@gmail.com
+975 17631322/77845668

OFFICE: FLAT NO 8, GONGDZIN LAM
ABOVE 8/11 CONVENIENT STORE
NEXT TO THIMPHU THROMDE BUILDING
THIMPHU: BHUTAN

PROJECT:

TITLE: FUEL RETAIL OUTLET
LOCATION: DAMPHU, TSIRANG
OWNER: STCBL
PLOT ID: L18U-03
CERTIFICATE NO: TSI-256-5
FLOORS: G+1 STRUCTURE

OWNER SIGNATURE

DESIGNED BY:

DRAWING TITLE:

SIGN POST AND SIGNAGES

DATE: JULY 2021

SCALE: 1:100

DRAWING : ARCHITECTURAL

SHEET NO : AR/30

REVISION SUFFIX




□ □ □ □ □

NORTH



GENERAL NOTE:

- ALL DIMENSIONS ARE IN METERS (FEET) UNLESS SPECIFIED OTHERWISE.
- ALL DIMENSIONS MEASURE UNFINISHED SURFACES UNLESS SPECIFIED OTHERWISE.
- ALL DIMENSIONS ARE TO BE READ AND NOT SCALE OFF.
- ANY DISCREPANCY IN DRAWING IS TO BE BROUGHT TO THE IMMEDIATE NOTICE OF THE ARCHITECT AND THE ENGINEER.

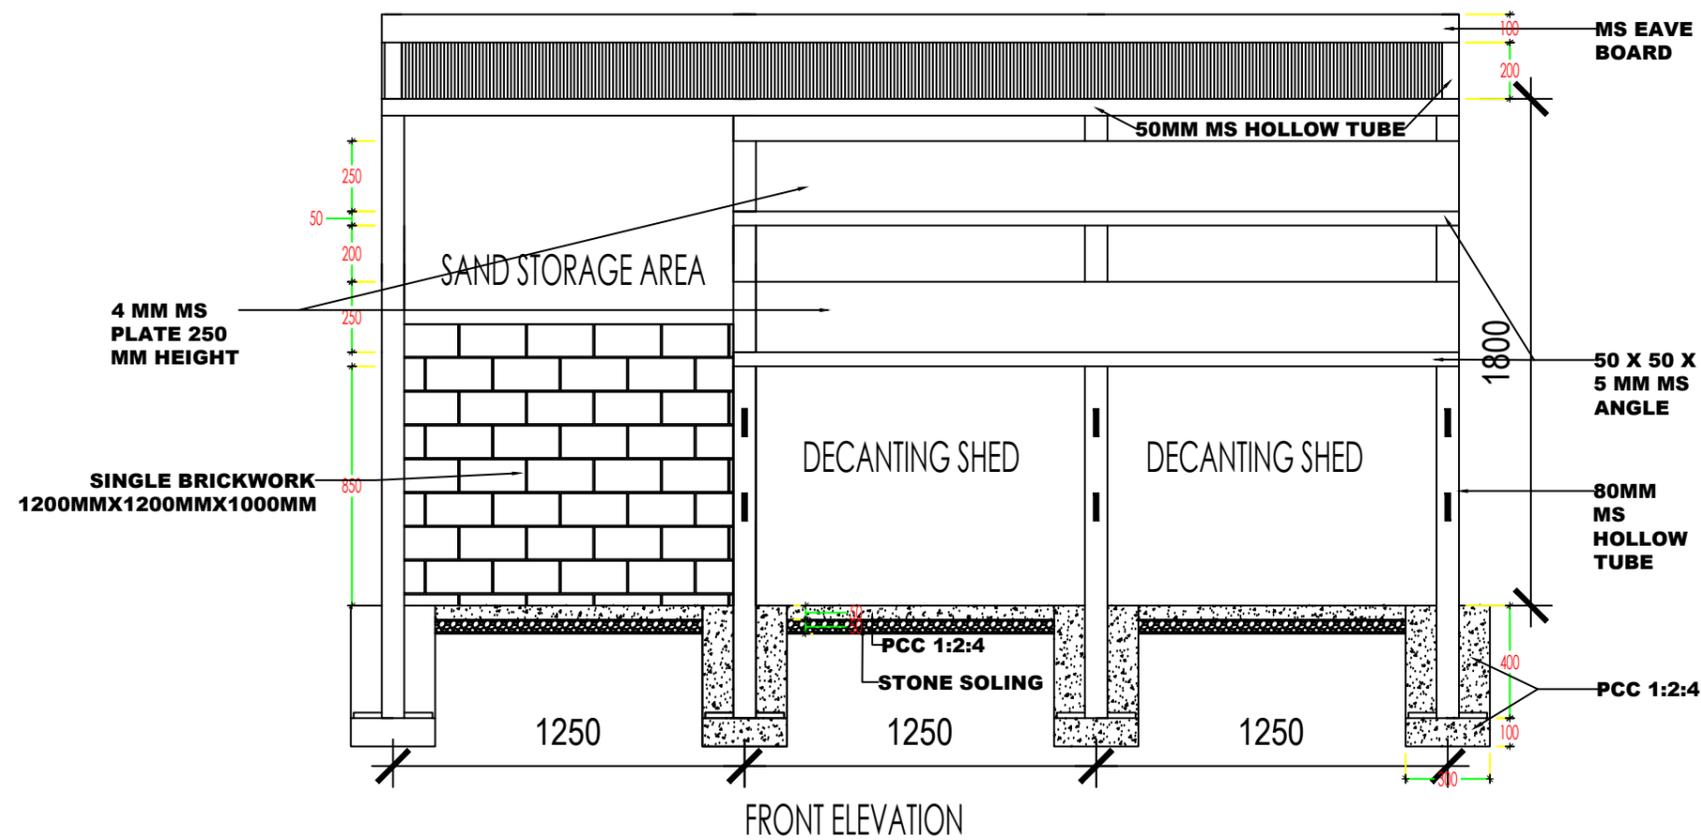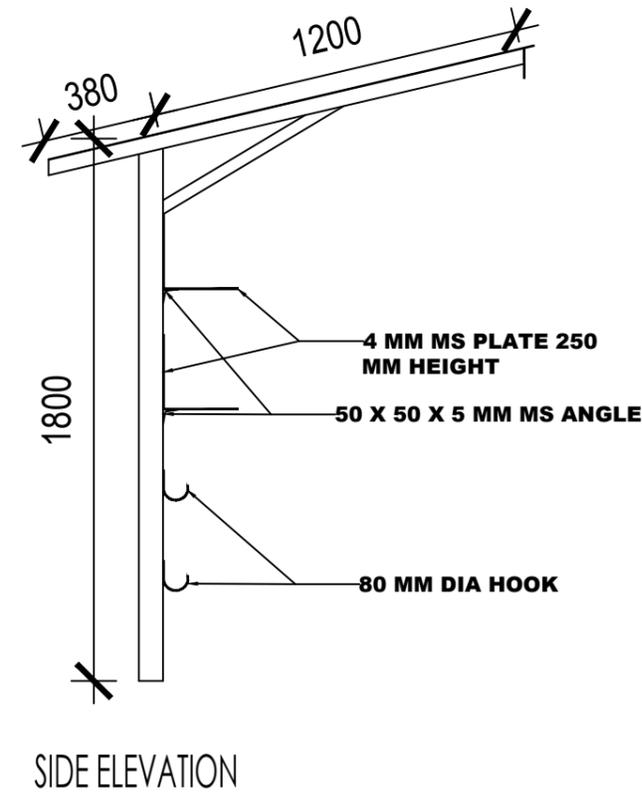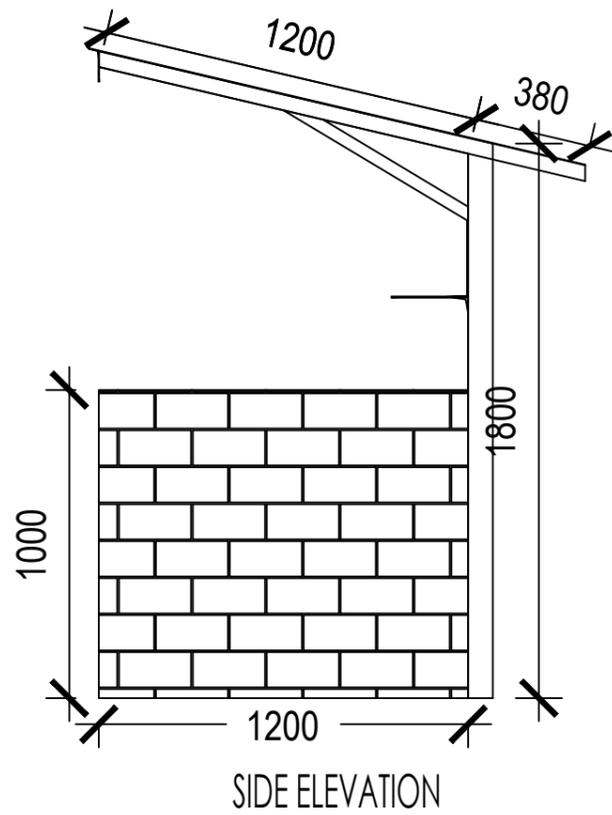

www.greendesign.com.bt
 gdsbhatan@gmail.com
 +975 17631322/77845668

OFFICE: FLAT NO 8, GONGDZIN LAM
 ABOVE 8/11 CONVENIENT STORE
 NEXT TO THIMPHU THROMDE BUILDING
 THIMPHU: BHUTAN

PROJECT:

TITLE: FUEL RETAIL OUTLET
 LOCATION: DAMPHU, TSIRANG
 OWNER: STCBL
 PLOT ID: L18U-03
 CERTIFICATE NO: TSI-256-5
 FLOORS: G+1 STRUCTURE

OWNER SIGNATURE

DESIGNED BY:

DRAWING TITLE:

ARCHITECTURAL DRAWING
 DECANTING SHED AND SAND BOX

DATE: JULY 2021

SCALE: NTS

DRAWING

SHEET NO : AR/31

REVISION SUFFIX

□ □ □ □ □

NORTH



GENERAL NOTE:

- ALL DIMENSIONS ARE IN METERS (FEET) UNLESS SPECIFIED OTHERWISE.
- ALL DIMENSIONS MEASURE UNFINISHED SURFACES UNLESS SPECIFIED OTHERWISE.
- ALL DIMENSIONS ARE TO BE READ AND NOT SCALE OFF.
- ANY DISCREPANCY IN DRAWING IS TO BE BROUGHT TO THE IMMEDIATE NOTICE OF THE ARCHITECT AND THE ENGINEER.

www.greendesign.com.bt
 gdsbhutan@gmail.com
 +975 17631322/77845668

OFFICE: FLAT NO 8, GONGDZIN LAM
 ABOVE 8/11 CONVENIENT STORE
 NEXT TO THIMPHU THROMDE BUILDING
 THIMPHU: BHUTAN

PROJECT:

TITLE: FUEL RETAIL OUTLET
LOCATION: DAMPHU, TSIRANG
OWNER: STCBL
PLOT ID: L18U-03
CERTIFICATE NO: TSI-256-5
FLOORS: G+1 STRUCTURE

OWNER SIGNATURE

DESIGNED BY:

DRAWING TITLE:

ARCHITECTURAL DRAWING
 WATER FILTER SHED

DATE: JULY 2021

SCALE: NTS

DRAWING

SHEET NO : AR/32

REVISION SUFFIX


□ □ □ □ □

NORTH




GENERAL NOTE:

- ALL DIMENSIONS ARE IN METERS (FEET) UNLESS SPECIFIED OTHERWISE.
- ALL DIMENSIONS MEASURE UNFINISHED SURFACES UNLESS SPECIFIED OTHERWISE.
- ALL DIMENSIONS ARE TO BE READ AND NOT SCALE OFF.
- ANY DISCREPANCY IN DRAWING IS TO BE BROUGHT TO THE IMMEDIATE NOTICE OF THE ARCHITECT AND THE ENGINEER.

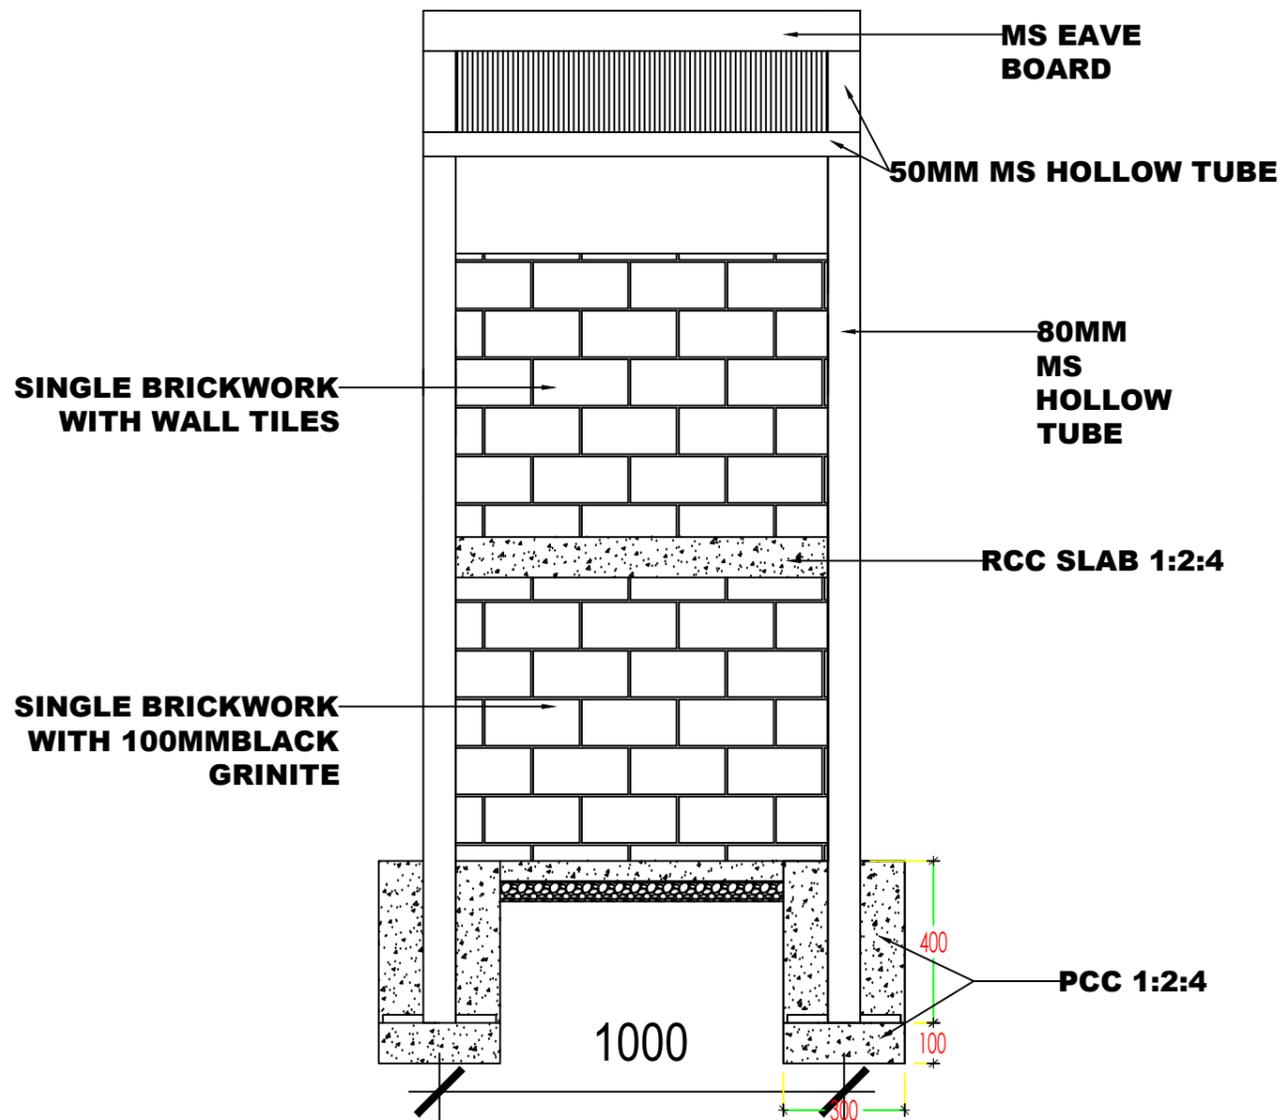

FRONT ELEVATION

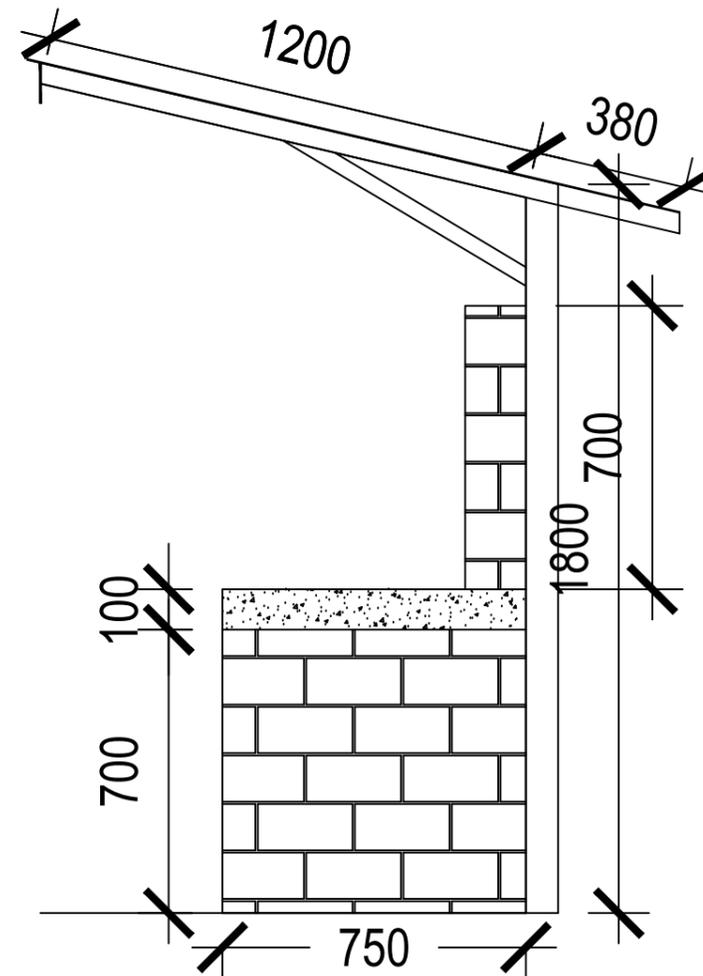

SIDE ELEVATION

www.greendesign.com.bt
 gdsbhutan@gmail.com
 +975 17631322/77845668

OFFICE: FLAT NO 8, GONGDZIN LAM
 ABOVE 8/11 CONVENIENT STORE
 NEXT TO THIMPHU THROMDE BUILDING
 THIMPHU: BHUTAN

PROJECT:

TITLE: FUEL RETAIL OUTLET
 LOCATION: DAMPHU, TSIRANG
 OWNER: STCBL
 PLOT ID: L18U-03
 CERTIFICATE NO: TSI-256-5
 FLOORS: G+1 STRUCTURE

OWNER SIGNATURE

DESIGNED BY:

DRAWING TITLE:

ARCHITECTURAL DRAWING
 SAND BUCKET SHED

DATE: JULY 2021

SCALE: NTS

DRAWING

SHEET NO : ST/33

REVISION SUFFIX


□ □ □ □ □

NORTH



GENERAL NOTE:

- ALL DIMENSIONS ARE IN METERS (FEET) UNLESS SPECIFIED OTHERWISE.
- ALL DIMENSIONS MEASURE UNFINISHED SURFACES UNLESS SPECIFIED OTHERWISE.
- ALL DIMENSIONS ARE TO BE READ AND NOT SCALE OFF.
- ANY DISCREPANCY IN DRAWING IS TO BE BROUGHT TO THE IMMEDIATE NOTICE OF THE ARCHITECT AND THE ENGINEER.

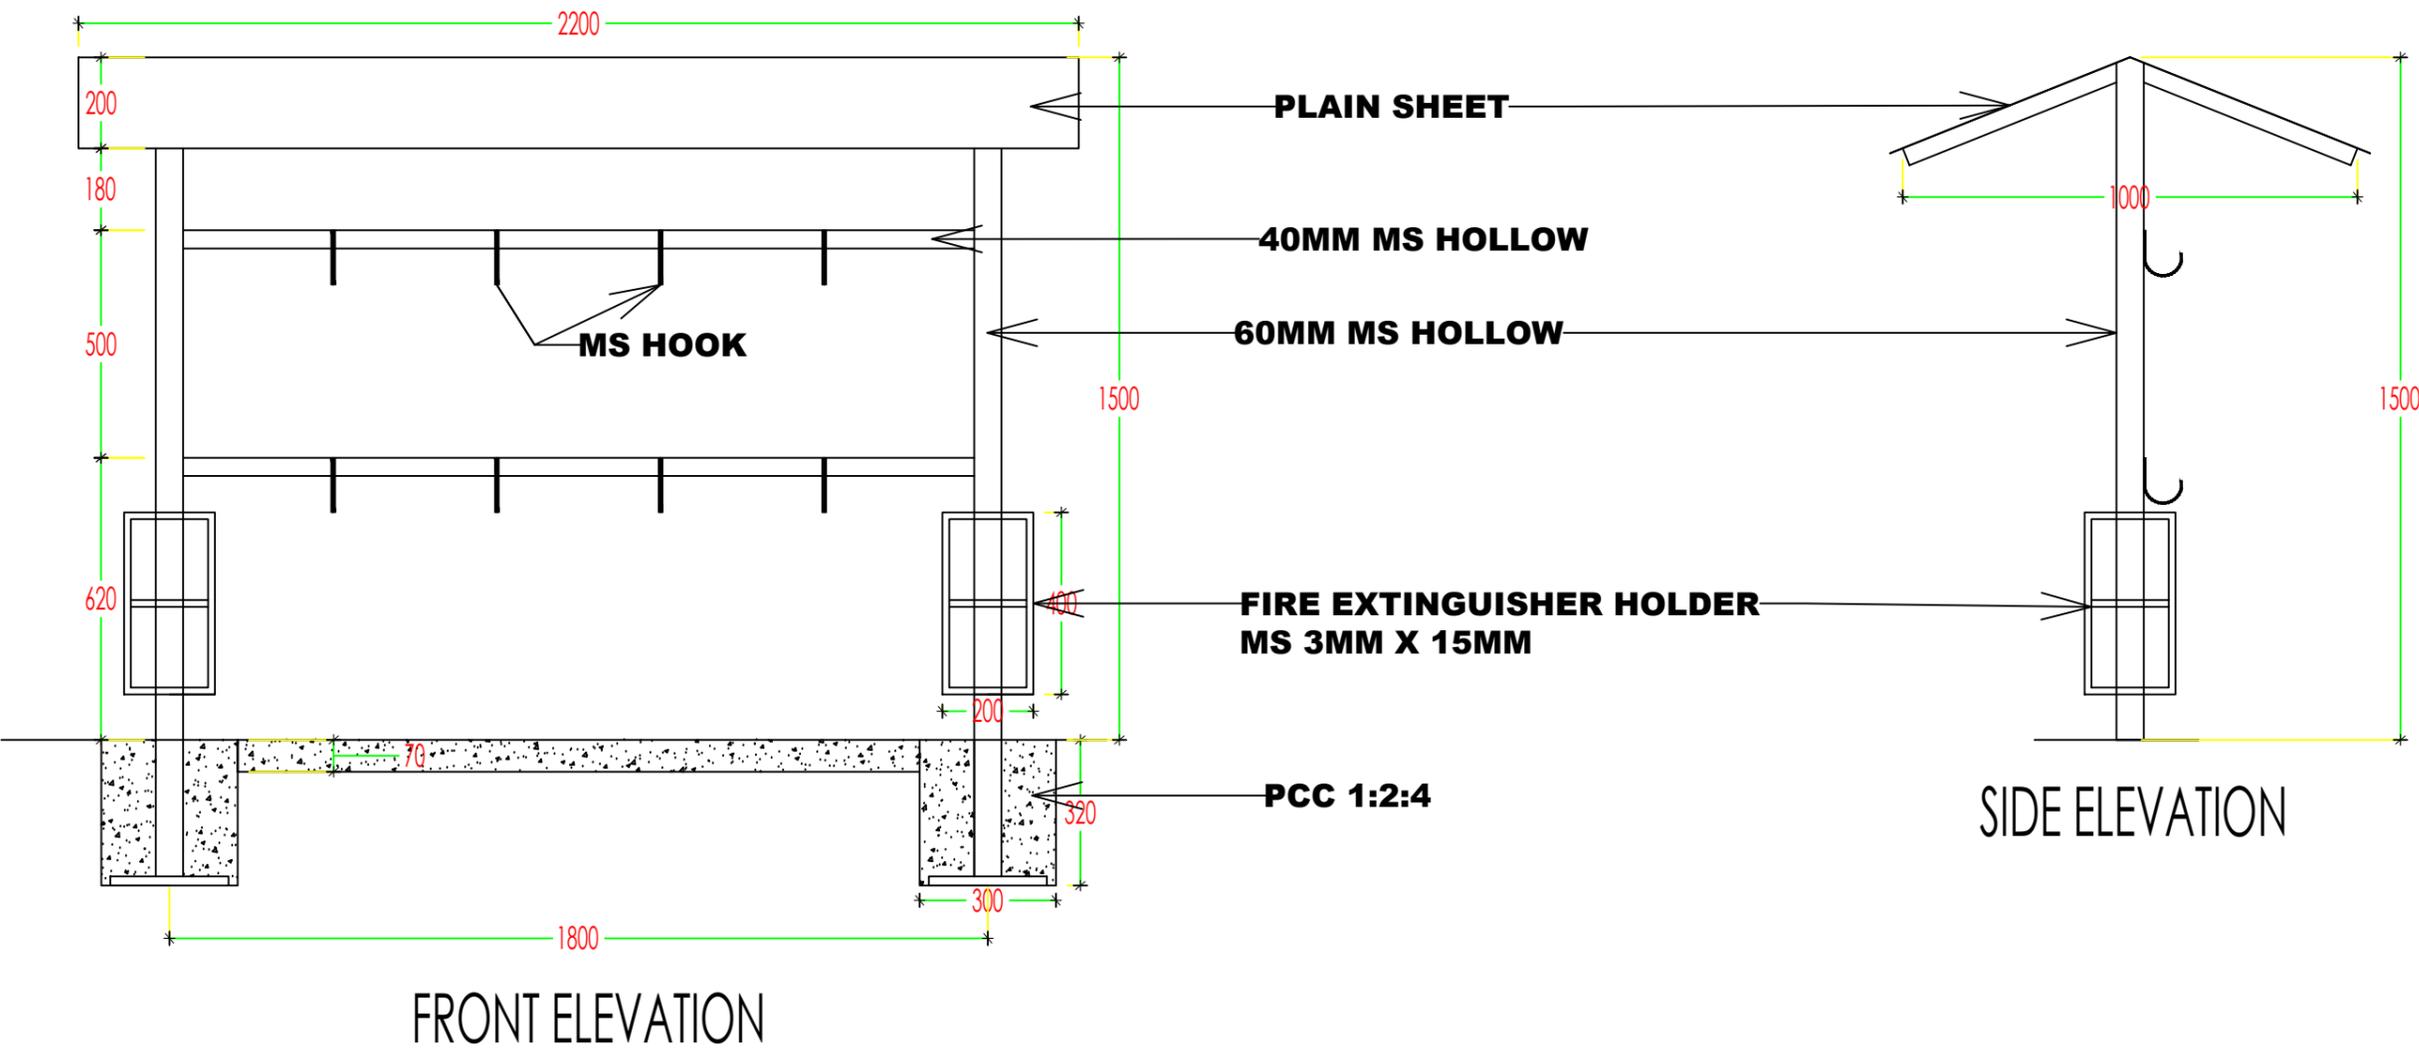

FRONT ELEVATION

SIDE ELEVATION

SEWERAGE DRAWINGS FOR PROPOSED FUEL RETAIL OUTLET, G+1 STORIED SALES BUILDING AND OTHER STRUCTURES.

LOCATION: DAMPHU THROMDE, TSIRANG.

**OWNER: STATE TRADING CORPORATION OF
BHUTAN LTD. THIMPHU**

OFFICE: FLAT NO 8,GONGDZIN LAM
ABOVE 8/11 CONVENIENT STORE
NEXT TO THIMPHU THROMDE BUILDING
THIMPHU:BHUTAN

PROJECT:

TITLE: FUEL RETAIL OUTLET
LOCATION: DAMPHU, TSIRANG
OWNER: STCBL
PLOT ID: L18U-03
CERTIFICATE NO: TSI-256-5
FLOORS: G+1 STRUCTURE

OWNER SIGNATURE

DESIGNED BY:

DRAWING TITLE:

STRUCTURAL DRAWING

DATE: JULY 2021

SCALE: NTS

DRAWING

SHEET NO : ST/00


REVISION SUFFIX

NORTH



GENERAL NOTE:

- ALL DIMENSIONS ARE IN METERS (FEETS) UNLESS SPECIFIED OTHERWISE.
- ALL DIMENSIONS MEASURE UNFINISHED SURFACES UNLESS SPECIFIED OTHERWISE.
- ALL DIMENSIONS ARE TO BE READ AND NOT SCALE OFF.
- ANY DISCREPANCY IN DRAWING IS TO BE BROUGHT TO THE IMMEDIATE NOTICE OF THE ARCHITECT AND THE ENGINEER.

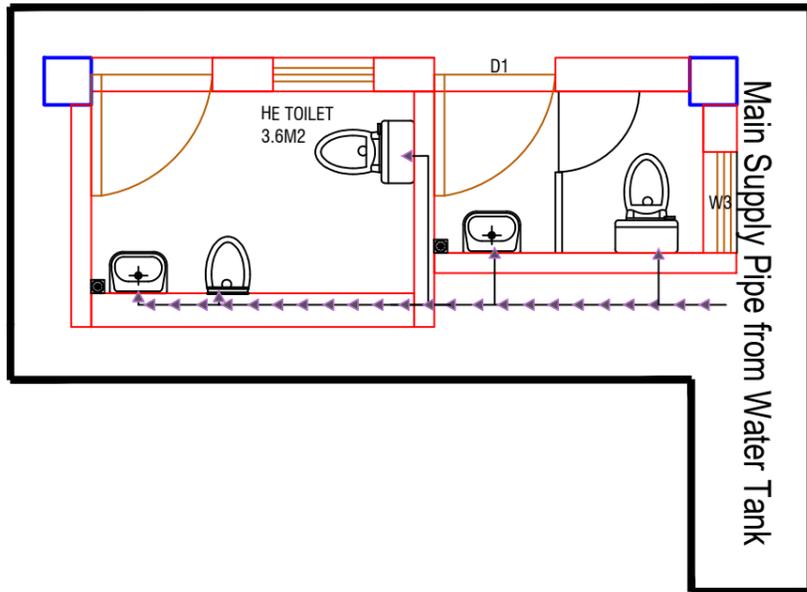

LEGEND


- Main Supply Pipe from Water Tank (32mm dia)
- Distribution Pipe (20mm dia)

Notes for plumbing:

1. Pipes shall be GI, medium duty.
3. Provide separate connections for GF & FF
4. All inlets shall be controlled with gate valve as shown in site plan
5. Pressure testing shall be done before concealing the pipes

LEGEND

- 1 WATER CLOSET
- 2 WASH BASIN
- 3 BIB COCK
- 4 FLOOR TRAP
- 5 MIRROR
- 6 TOILET PAPER HOLDER
- 7 SOAP DISH

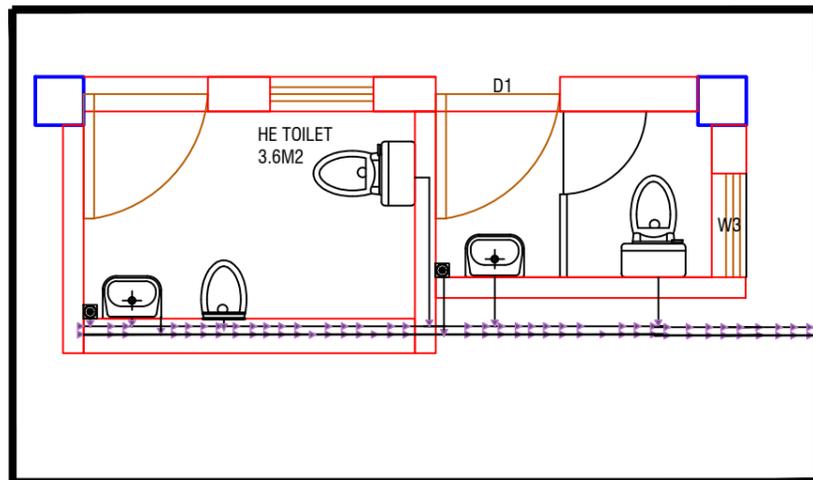

LEGEND

- 90 MM DIA. WASTE PIPE
- 110 MM DIA. SOIL PIPE

www.greendesign.com.bt
 gdsbhatan@gmail.com
 +975 17631322/77845668

OFFICE: FLAT NO 8, GONGDZIN LAM
 ABOVE 8/11 CONVENIENT STORE
 NEXT TO THIMPHU THROMDE BUILDING
 THIMPHU: BHUTAN

PROJECT:

TITLE: FUEL RETAIL OUTLET
LOCATION: DAMPHU, TSIRANG
OWNER: STCBL
PLOT ID: L18U-03
CERTIFICATE NO: TSI-256-5
FLOORS: G+1 STRUCTURE

OWNER SIGNATURE

DESIGNED BY:

DRAWING TITLE:

SEWERAGE DRAWING
 WATER SUPPLY & SEWERAGE

DATE: JULY 2021

SCALE: 1:100

DRAWING : ARCHITECTURAL

SHEET NO : AR/01

REVISION SUFFIX


□ □ □ □ □

NORTH




GENERAL NOTE:


- ALL DIMENSIONS ARE IN METERS (FEET) UNLESS SPECIFIED OTHERWISE.
- ALL DIMENSIONS MEASURE UNFINISHED SURFACES UNLESS SPECIFIED OTHERWISE.
- ALL DIMENSIONS ARE TO BE READ AND NOT SCALE OFF.
- ANY DISCREPANCY IN DRAWING IS TO BE BROUGHT TO THE IMMEDIATE NOTICE OF THE ARCHITECT AND THE ENGINEER.

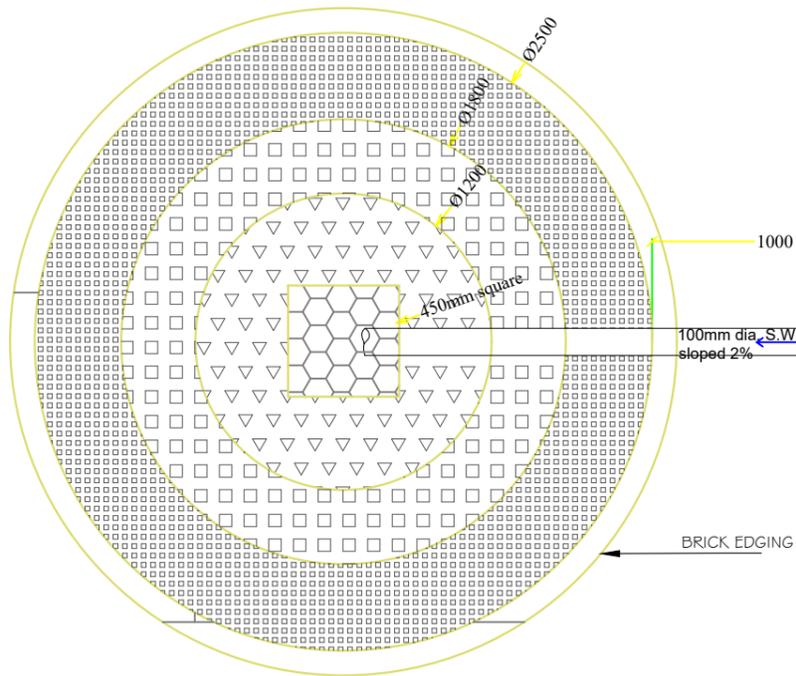

SOAK PIT PLAN.

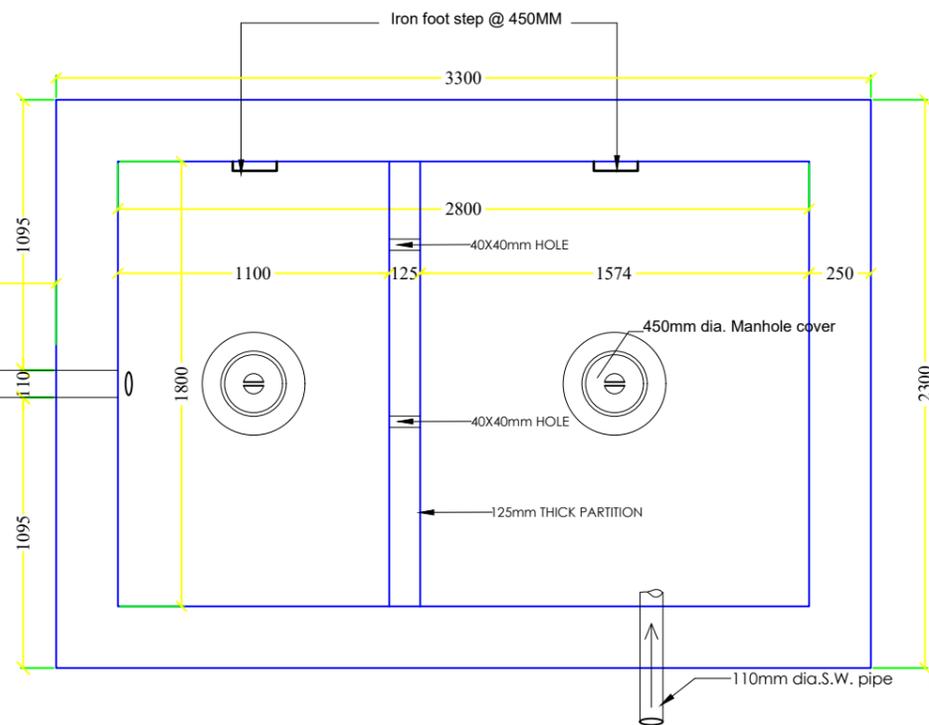

SEPTIC TANK 25 USERS PLAN

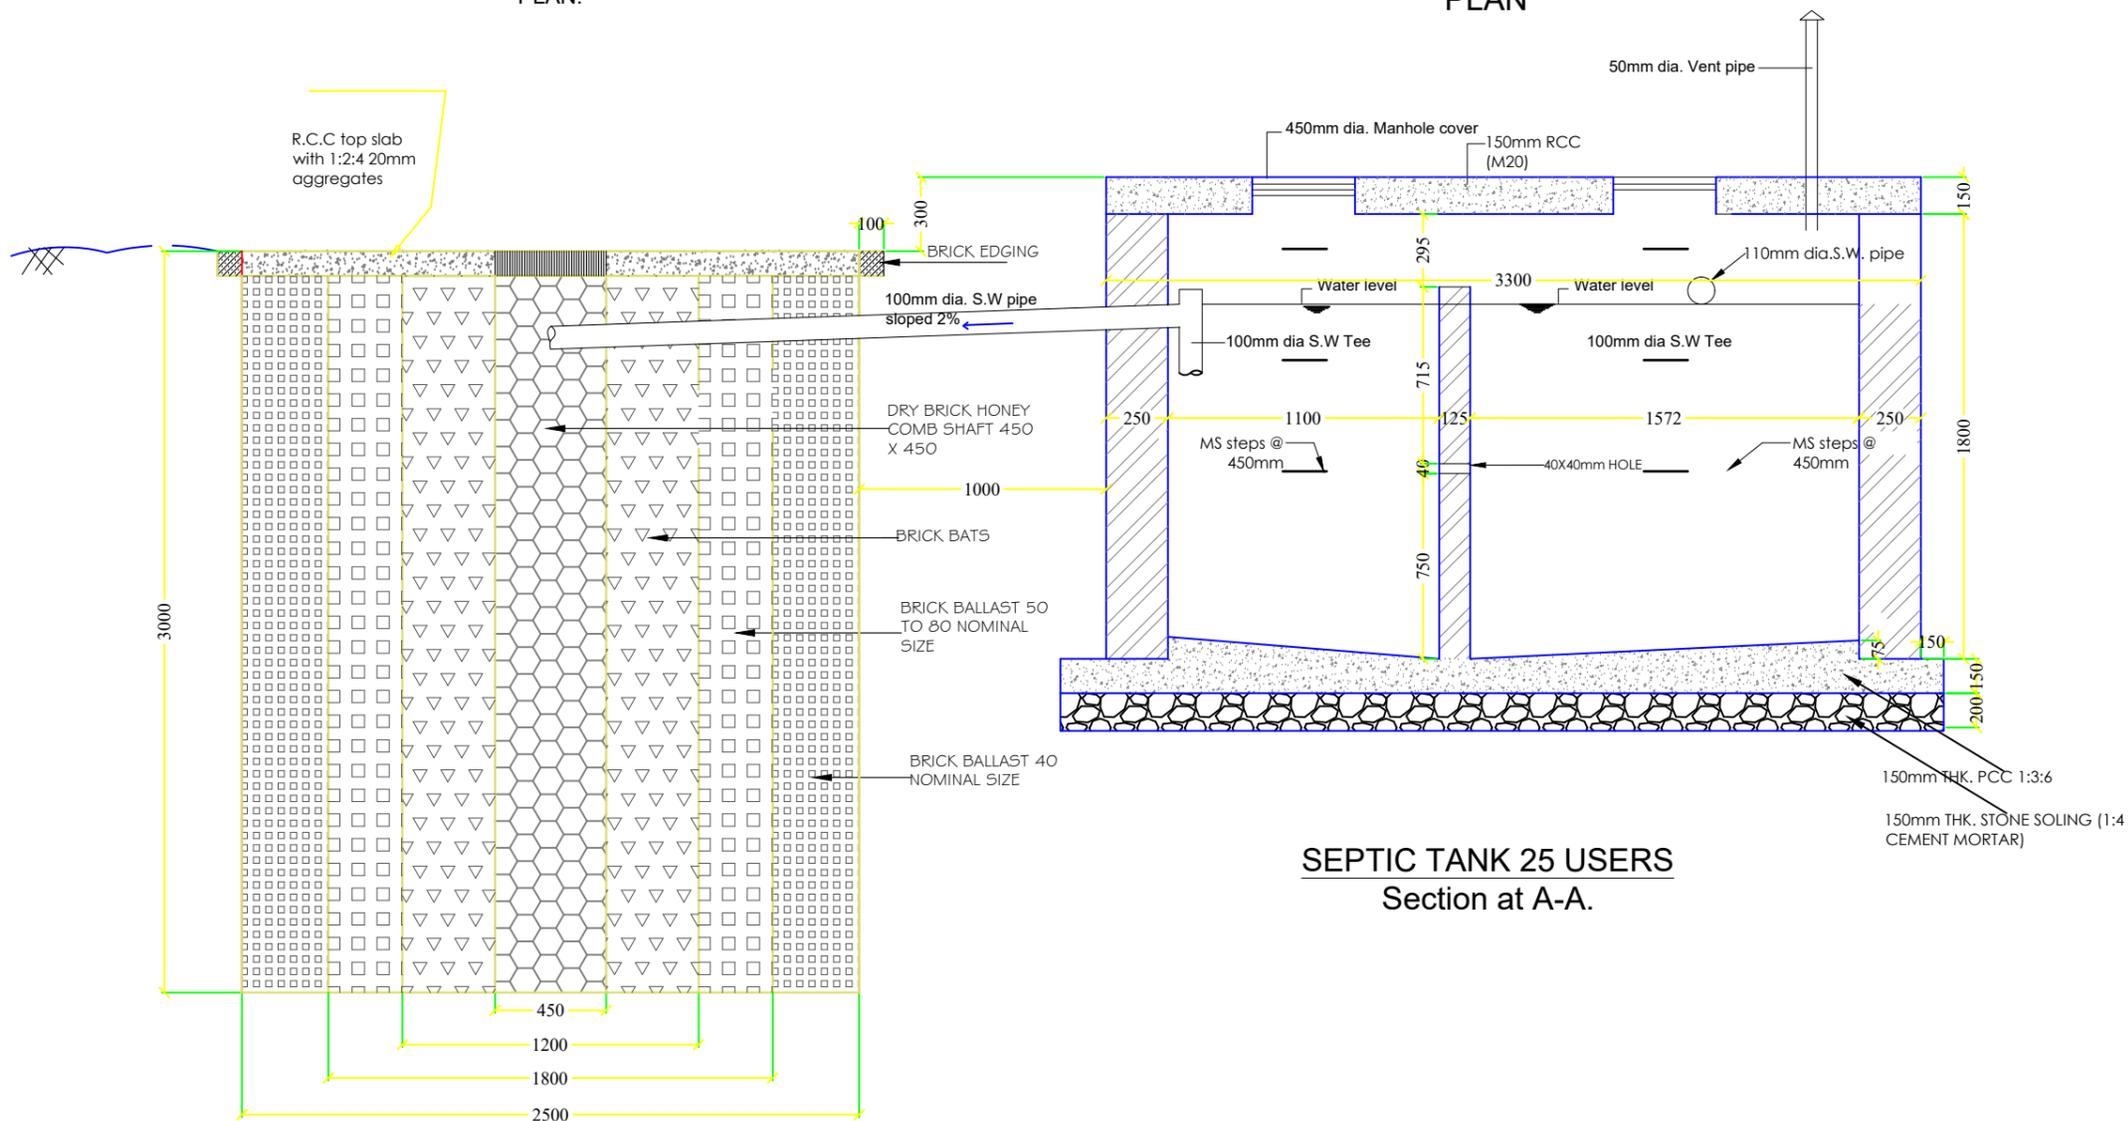

SEPTIC TANK 25 USERS Section at A-A.

SECTION A-B

SOAK PIT

www.greendesign.com.bt
gdsbhutan@gmail.com
+975 17631322/77845668

OFFICE: FLAT NO 8, GONGDZIN LAM
ABOVE 8/11 CONVENIENT STORE
NEXT TO THIMPHU THROMDE BUILDING
THIMPHU: BHUTAN

PROJECT:

TITLE: FUEL RETAIL OUTLET
LOCATION: DAMPHU, TSIRANG
OWNER: STCBL
PLOT ID: L18U-03
CERTIFICATE NO: TSI-256-5
FLOORS: G+1 STRUCTURE

OWNER SIGNATURE

DESIGNED BY:

DRAWING TITLE:

SEWERAGE DRAWING
SEPTIC TANK AND SOAK PIT

DATE: JULY 2021

SCALE: NTS

DRAWING
SHEET NO : SW/02

REVISION SUFFIX

□ □ □ □ □

NORTH



GENERAL NOTE:

- ALL DIMENSIONS ARE IN METERS (FEET) UNLESS SPECIFIED OTHERWISE.
- ALL DIMENSIONS MEASURE UNFINISHED SURFACES UNLESS SPECIFIED OTHERWISE.
- ALL DIMENSIONS ARE TO BE READ AND NOT SCALE OFF.
- ANY DISCREPANCY IN DRAWING IS TO BE BROUGHT TO THE IMMEDIATE NOTICE OF THE ARCHITECT AND THE ENGINEER.