

NAME OF THE PROJECT: ELECTRICAL DRAWING
FOR PROPOSED FUEL RETAIL OUTLET AT
RABTENZAMPA, CHUMME, BUMTHANG.

OWNER: STCBL, THIMPHU

PLOT NO.: LCHU-6

LAND LEASE CERTIFICATE NO. BUM-74-6

www.greendesign.com.bt
gdsbhutan@gmail.com
+975 17631322/77845668

OFFICE: FLAT NO 8,GONGDZIN LAM
ABOVE 8/11 CONVENIENT STORE
NEXT TO THIMPHU THROMDE BUILDING
THIMPHU:BHUTAN

PROJECT:

TITLE: FUEL RETAIL OUTLET
LOCATION: RABTENZAMPA,
CHUMME,
BUMTHANG
OWNER: STCBL
PLOT ID: LCHU-6
CERTIFICATE NO: BUM-74-6



OWNER SIGNATURE

DESIGNED BY:

MANRUPA PRADHAN
ELECTRICAL ENGINEER

DRAWING TITLE:

DATE: APRIL 2021

SCALE: NTS

DRAWING : ELECTRICAL

SHEET NO : EL/00

REVISION SUFFIX


□ □ □ □ □

NORTH



GENERAL NOTE:

- ALL DIMENSIONS ARE IN METERS (FEETS) UNLESS SPECIFIED OTHERWISE.
- ALL DIMENSIONS MEASURE UNFINISHED SURFACES UNLESS SPECIFIED OTHERWISE.
- ALL DIMENSIONS ARE TO BE READ AND NOT SCALE OFF.
- ANY DISCREPANCY IN DRAWING IS TO BE BROUGHT TO THE IMMEDIATE NOTICE OF THE ARCHITECT AND THE ENGINEER.

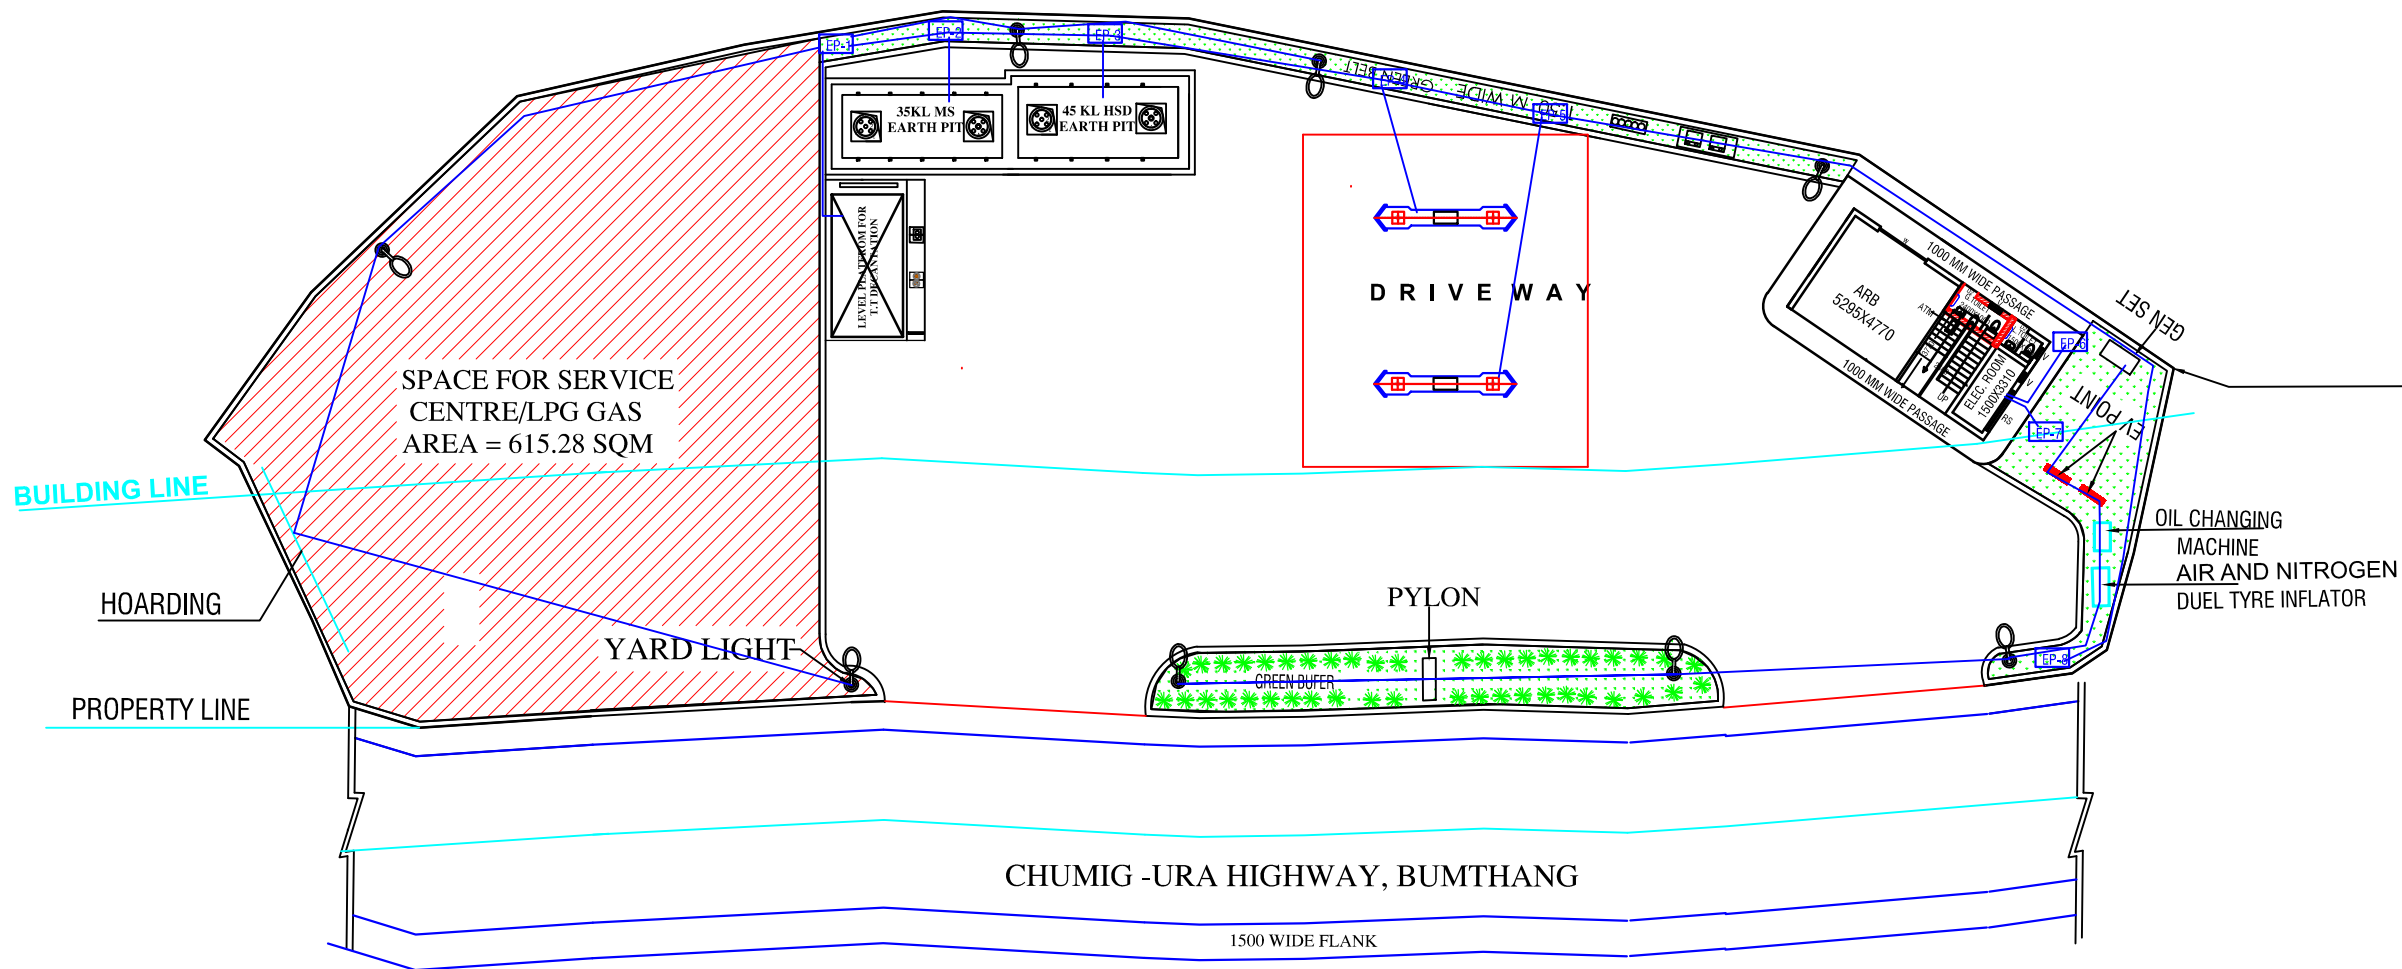

EARTHING CONNECTION

www.greendesign.com.bt
 gdsbhutan@gmail.com
 +975 17631322/77845668

OFFICE: FLAT NO 8,GONGDZIN LAM
 ABOVE 8/11 CONVENIENT STORE
 NEXT TO THIMPHU THROMDE BUILDING
 THIMPHU:BHUTAN

PROJECT:
 TITLE: FUEL RETAIL OUTLET
 LOCATION: RABTENZAMPA,
 CHUMME,
 BUMTHANG
 OWNER: STCBL
 PLOT ID: LCHU-6
 CERTIFICATE NO: BUM-74-6



OWNER SIGNATURE

DESIGNED BY:
 MANRUPA PRADHAN
 ELECTRICAL ENGINEER

DRAWING TITLE:
 EARTHING CONNECTION

DATE: APRIL 2021
 SCALE: NTS
 DRAWING : ELECTRICAL
 SHEET NO : EL/01

REVISION SUFFIX	NORTH
□ □ □ □ □	

GENERAL NOTE:

- ALL DIMENSIONS ARE IN METERS (FEETS) UNLESS SPECIFIED OTHERWISE.
- ALL DIMENSIONS MEASURE UNFINISHED SURFACES UNLESS SPECIFIED OTHERWISE.
- ALL DIMENSIONS ARE TO BE READ AND NOT SCALE OFF.
- ANY DISCREPANCY IN DRAWING IS TO BE BROUGHT TO THE IMMEDIATE NOTICE OF THE ARCHITECT AND THE ENGINEER.

www.greendesign.com.bt
 gdsbhutan@gmail.com
 +975 17631322/77845668

OFFICE: FLAT NO 8, GONGDZIN LAM
 ABOVE 8/11 CONVENIENT STORE
 NEXT TO THIMPHU THROMDE BUILDING
 THIMPHU: BHUTAN

PROJECT:
 TITLE: FUEL RETAIL OUTLET
 LOCATION: RABTENZAMPA,
 CHUMME,
 BUMTHANG
 OWNER: STCBL
 PLOT ID: LCHU-6
 CERTIFICATE NO: BUM-74-6



OWNER SIGNATURE


DESIGNED BY:
 MANRUPA PRADHAN
 ELECTRICAL ENGINEER

DRAWING TITLE:
 PIPE AND WIRING CONNECTION

DATE: APRIL 2021
 SCALE: NTS
 DRAWING : ELECTRICAL
 SHEET NO : EL/02

REVISION SUFFIX	NORTH
□ □ □ □ □	

- GENERAL NOTE:
- ALL DIMENSIONS ARE IN METERS (FEET) UNLESS SPECIFIED OTHERWISE.
 - ALL DIMENSIONS MEASURE UNFINISHED SURFACES UNLESS SPECIFIED OTHERWISE.
 - ALL DIMENSIONS ARE TO BE READ AND NOT SCALE OFF.
 - ANY DISCREPANCY IN DRAWING IS TO BE BROUGHT TO THE IMMEDIATE NOTICE OF THE ARCHITECT AND THE ENGINEER.

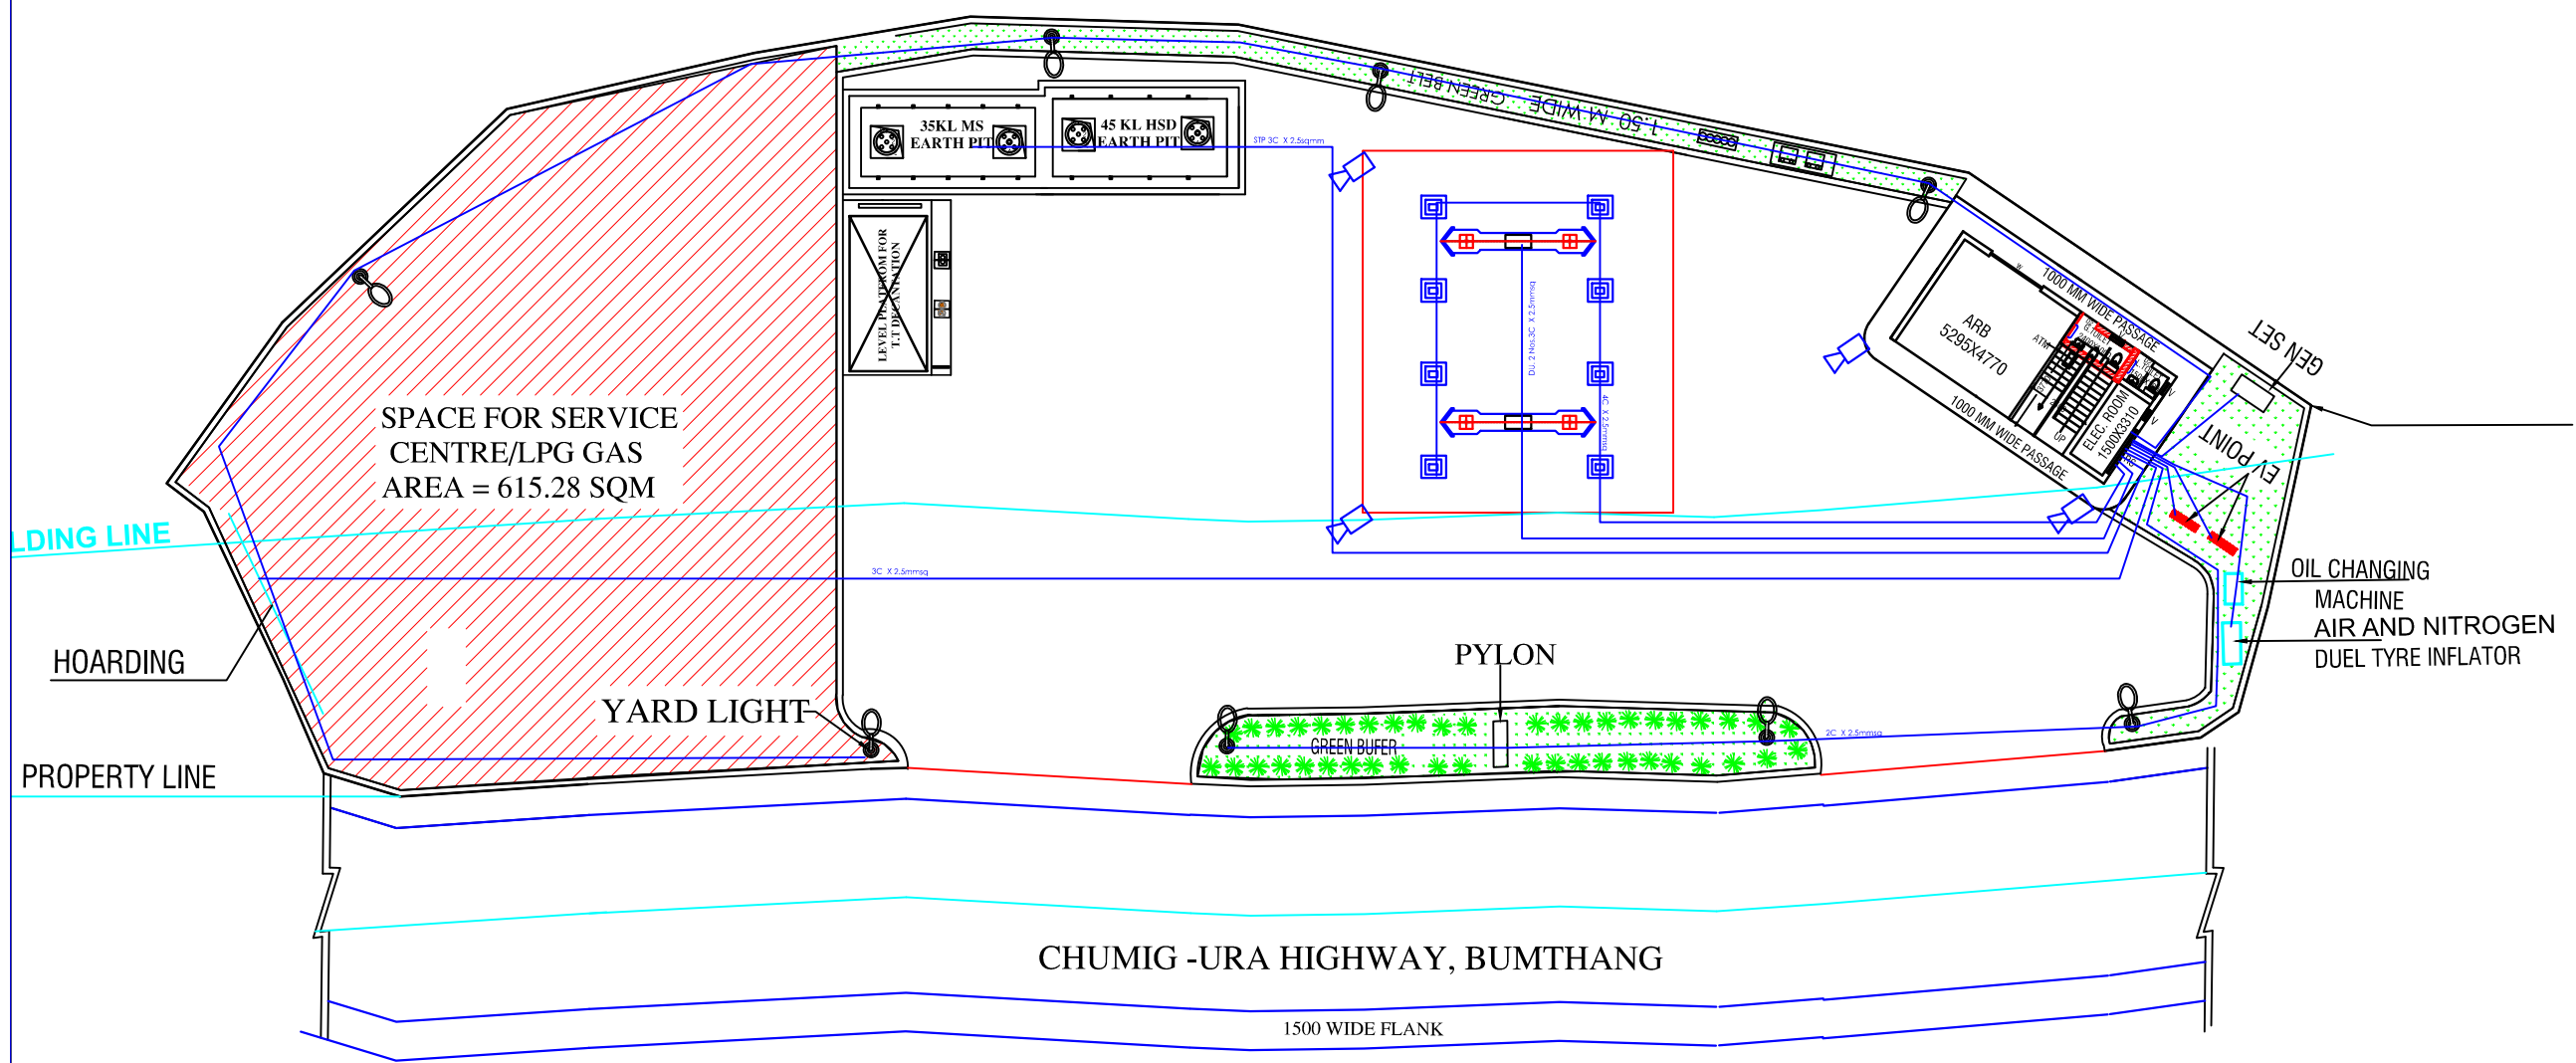

PIPE AND WIRING CONNECTION

www.greendesign.com.bt
 gdsbhutan@gmail.com
 +975 17631322/77845668

OFFICE: FLAT NO 8, GONGDZIN LAM
 ABOVE 8/11 CONVENIENT STORE
 NEXT TO THIMPHU THROMDE BUILDING
 THIMPHU: BHUTAN

PROJECT:
 TITLE: FUEL RETAIL OUTLET
 LOCATION: RABTENZAMPA,
 CHUMME,
 BUMTHANG
 OWNER: STCBL
 PLOT ID: LCHU-6
 CERTIFICATE NO: BUM-74-6



OWNER SIGNATURE

DESIGNED BY:
 MANRUPA PRADHAN
 ELECTRICAL ENGINEER

DRAWING TITLE:
 DU AND STP CONNECTION

DATE: APRIL 2021

SCALE: NTS


DRAWING : ELECTRICAL

SHEET NO : EL/03

REVISION SUFFIX	NORTH
□ □ □ □ □	







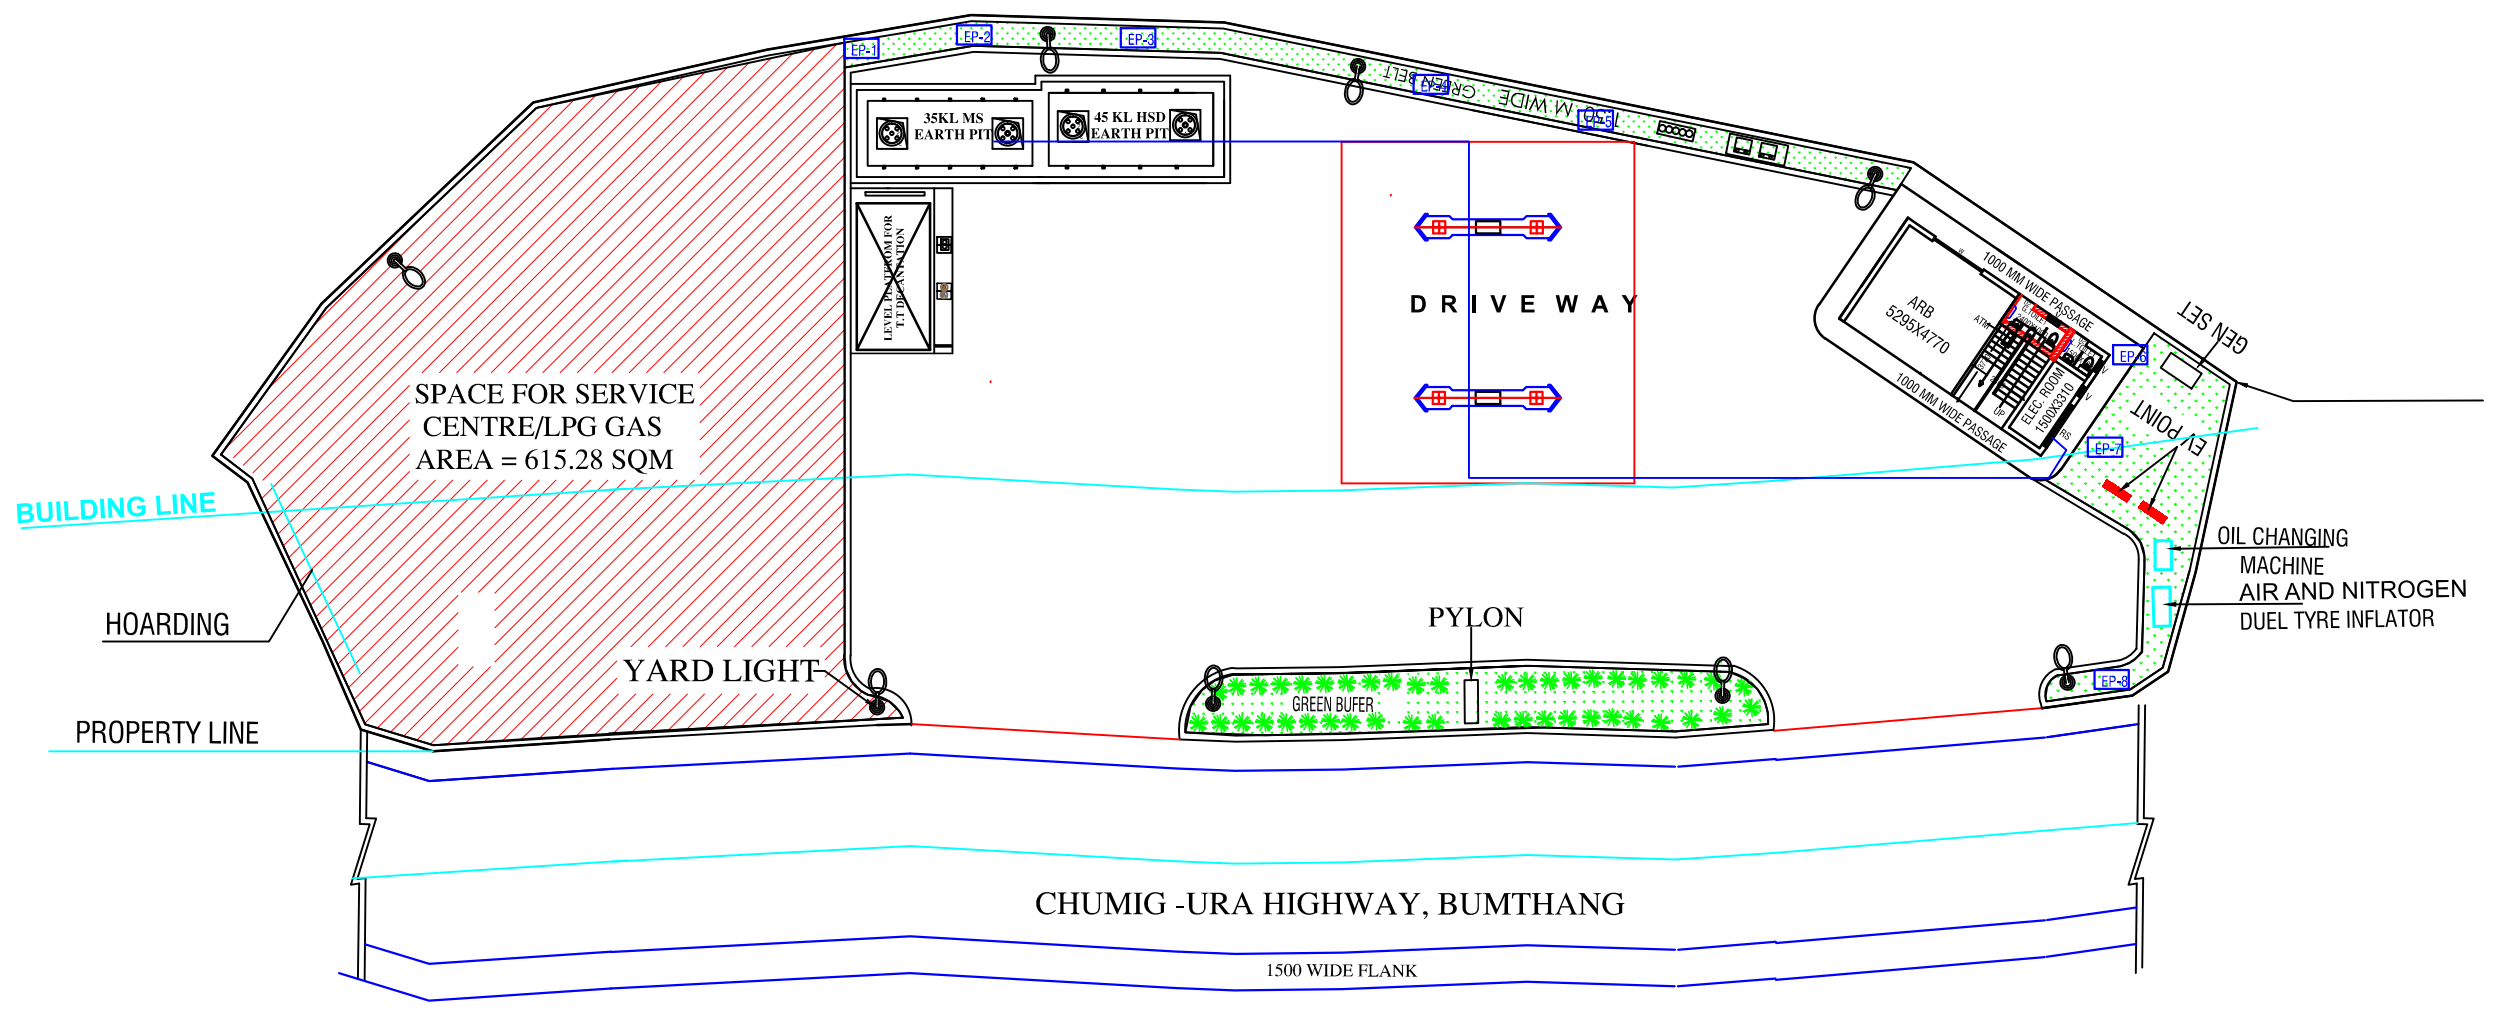





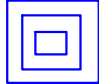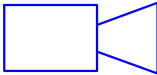






GENERAL NOTE:

- ALL DIMENSIONS ARE IN METERS (FEET) UNLESS SPECIFIED OTHERWISE.
- ALL DIMENSIONS MEASURE UNFINISHED SURFACES UNLESS SPECIFIED OTHERWISE.
- ALL DIMENSIONS ARE TO BE READ AND NOT SCALE OFF.
- ANY DISCREPANCY IN DRAWING IS TO BE BROUGHT TO THE IMMEDIATE NOTICE OF THE ARCHITECT AND THE ENGINEER.

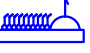

DU AND STP CONNECTION

LEGENDS

	80 Watt LED light
	CCTV
	1x36 Watts - LED Tube light Surface Fitting
	Bulk Head fitting, 60W
	1x13 Watts - Flourescent Tubelight/CFL Surface Fitting
	0.5 Watt - LED Dim light (taken 20Watt for calculation)
	1x80 Watts - 300mm Exhaust Fan
	Ceiling Fan, 1400mm Sweep ,60W
	6A- One Way Switch (Modular)
	Mirror light luminaries, 13W
	5pin, 16A- 2000 Watts Socket Outlet (universal)
	3pin, 6A- 1000 Watts Socket Outlet (Universal)
	Switch board with 6 A switch
	Television Socket Outlet
	Television Distribution Box
	Telephone Socket Outlet
	Telephone Terminal Cabinet
	Sub - Distribution Board
	Main Distribution Board

SPECIFICATION FOR ELECTRICAL WORKS:

- ALL LIGHT POINT WIRING SHALL BE WITH 1.5 SQ. MM. PVC INSULATED FIRE RESISTANT COPPER CONDUCTOR 1.1 kV GRADE IN RECESSED HDPE PIPE.
- ALL LIGHT CIRCUIT WIRING SHALL BE WITH 2.5 SQ. MM. PVC INSULATED FIRE RESISTANT COPPER CONDUCTOR 1.1 kV GRADE IN RECESSED HDPE PIPE.
- ALL POWER POINT WIRING SHALL BE WITH 4 SQ. MM. PVC INSULATED FIRE RESISTANT COPPER CONDUCTOR 1.1 kV GRADE IN RECESSED HDPE PIPE.
- ALL THE LIGHT SWITCH BOARDS SHALL BE 23CM AWAY FROM DOOR FRAME/EDGE OF WALL AND 1.5M ABOVE THE FINISHED FLOOR LEVEL (FFL).
- ALL POWER POINTS IN THE ROOM SHALL BE AT 30CM FROM FINISHED FLOOR LEVEL AND IN TOILETS AND PANTRY AT 1.5M, FROM FFL.
- ALL THE CONDUIT ACCESSORIES ARE THREADED TYPE ONLY.
- LAYOUT INDICATES 25MM/32MM DIA. HDPE CONDUIT AS PER THE REQUIREMENT.
- NO PHASE DIFFERENCE IS ALLOWED TO BE DRAWN THROUGH THE SAME CONDUIT.
- POWER POINTS SHALL NOT BE LOOPED.
- ALL WALL FIXTURES SHALL BE AT A HEIGHT OF 2.75 M FROM FINISHED FLOOR LEVEL (FFL).
- ALL SUB DISTRIBUTION SHALL BE IN RECESSED.
- TTC (TELEPHONE TERMINAL CABINET) & TV-DB (TELEVISION - DISTRIBUTION BOARD) SHALL BE AT THE GROUND FLOOR.
- MDB (MAIN DISTRIBUTION BOARD) SHALL BE AT THE BASEMENT OR GROUND FLOOR.
- SOME ASSUMPTION AND LOADS ARE AS FOLLOWS FOR THE MAIN DISTRIBUTION BOARD.

A. CONNECTED LOADS	- 41135 WATT
B. DEMAND LOADS	- 32908 WATT
C. POWER FACTOR	- 0.85
D. LOAD FACTOR	- 0.8
E. VOLTAGE	- 415 V
F. CURRENT DRAWN AS PER CONNECTED LOAD	- 67.32 A
G. CURRENT DRAWN AS PER DEMAND LOAD	- 53.86 A

SPECIFICATION FOR TELEPHONE & TV WORKS:

- TELEPHONE & TV CABLE DUCT SHALL BE WITH 25MM DIA. CONDUIT.
- TELEPHONE AND TELEVISION CABLE DUCT MUST BE AT LEAST 0.5M AWAY FROM ELECTRICAL ROUTE.
- TELEPHONE TERMINAL CABINET (TTC) AT 1.5M ABOVE FINISHED FLOOR LEVEL AND SHOULD BE WATER TIGHT AND MOISTURE PROOF.
- TELEPHONE SOCKET OUTLET SHALL BE WITH 2 PIN, RJ-11 AT 25CM ABOVE FINISHED FLOOR LEVEL.
- BRIDGE METHOD SHOULD BE FOLLOWED AT THE CROSSING.
- TELEPHONE AND TV LINES SHALL BE ROUTED THROUGH SEPARATE DUCTS.

TEST RESULTS:

- POLARITY TEST : - ALL THE SWITCHES MUST BE ON THE LIVE CONDUCTOR.
- INSULATION TEST : - MINIMUM TEST RESULT SHOULD NOT BE LESS THAN 1 MEGA OHM.
- EARTH CONTINUITY TEST : - LOW VOLTAGE LAMP TEST SHOULD SATISFY THE WHOLE INSULATION.
- EARTH TEST : - TEST RESULTS SHOULD BE WITHIN 5 OHMS.

www.greendesign.com.bt
 gdsbhutan@gmail.com
 +975 17631322/77845668

OFFICE: FLAT NO 8,GONGDZIN LAM
 ABOVE 8/11 CONVENIENT STORE
 NEXT TO THIMPHU THROMDE BUILDING
 THIMPHU:BHUTAN

PROJECT:

TITLE: FUEL RETAIL OUTLET
LOCATION: RABTENZAMPA,
 CHUMME,
 BUMTHANG
OWNER: STCBL
PLOT ID: LCHU-6
CERTIFICATE NO: BUM-74-6



OWNER SIGNATURE

DESIGNED BY:

MANRUPA PRADHAN
 ELECTRICAL ENGINEER

DRAWING TITLE:

LEGENDS AND SPECIFICATIONS

DATE: APRIL 2021

SCALE: NTS

DRAWING : ELECTRICAL

SHEET NO : EL/04

REVISION SUFFIX

□ □ □ □ □

NORTH



GENERAL NOTE:

- ALL DIMENSIONS ARE IN METERS (FEETS) UNLESS SPECIFIED OTHERWISE.
- ALL DIMENSIONS MEASURE UNFINISHED SURFACES UNLESS SPECIFIED OTHERWISE.
- ALL DIMENSIONS ARE TO BE READ AND NOT SCALE OFF.
- ANY DISCREPANCY IN DRAWING IS TO BE BROUGHT TO THE IMMEDIATE NOTICE OF THE ARCHITECT AND THE ENGINEER.

www.greendesign.com.bt
 gdsbhutan@gmail.com
 +975 17631322/77845668

OFFICE: FLAT NO 8, GONGDZIN LAM
 ABOVE 8/11 CONVENIENT STORE
 NEXT TO THIMPHU THROMDE BUILDING
 THIMPHU: BHUTAN

PROJECT:

TITLE: FUEL RETAIL OUTLET
 LOCATION: RABTENZAMPA,
 CHUMME,
 BUMTHANG
 OWNER: STCBL
 PLOT ID: LCHU-6
 CERTIFICATE NO: BUM-74-6



OWNER SIGNATURE

DESIGNED BY:
 MANRUPA PRADHAN
 ELECTRICAL ENGINEER

DRAWING TITLE:
 GROUND FLOOR FITTING AND FIXTURE
 WITH WIRING LAYOUT PLAN

DATE: APRIL 2021

SCALE: NTS


DRAWING : ELECTRICAL

SHEET NO : EL/05


REVISION SUFFIX	NORTH
□ □ □ □ □	

GENERAL NOTE:

- ALL DIMENSIONS ARE IN METERS (FEET) UNLESS SPECIFIED OTHERWISE.
- ALL DIMENSIONS MEASURE UNFINISHED SURFACES UNLESS SPECIFIED OTHERWISE.
- ALL DIMENSIONS ARE TO BE READ AND NOT SCALE OFF.
- ANY DISCREPANCY IN DRAWING IS TO BE BROUGHT TO THE IMMEDIATE NOTICE OF THE ARCHITECT AND THE ENGINEER.

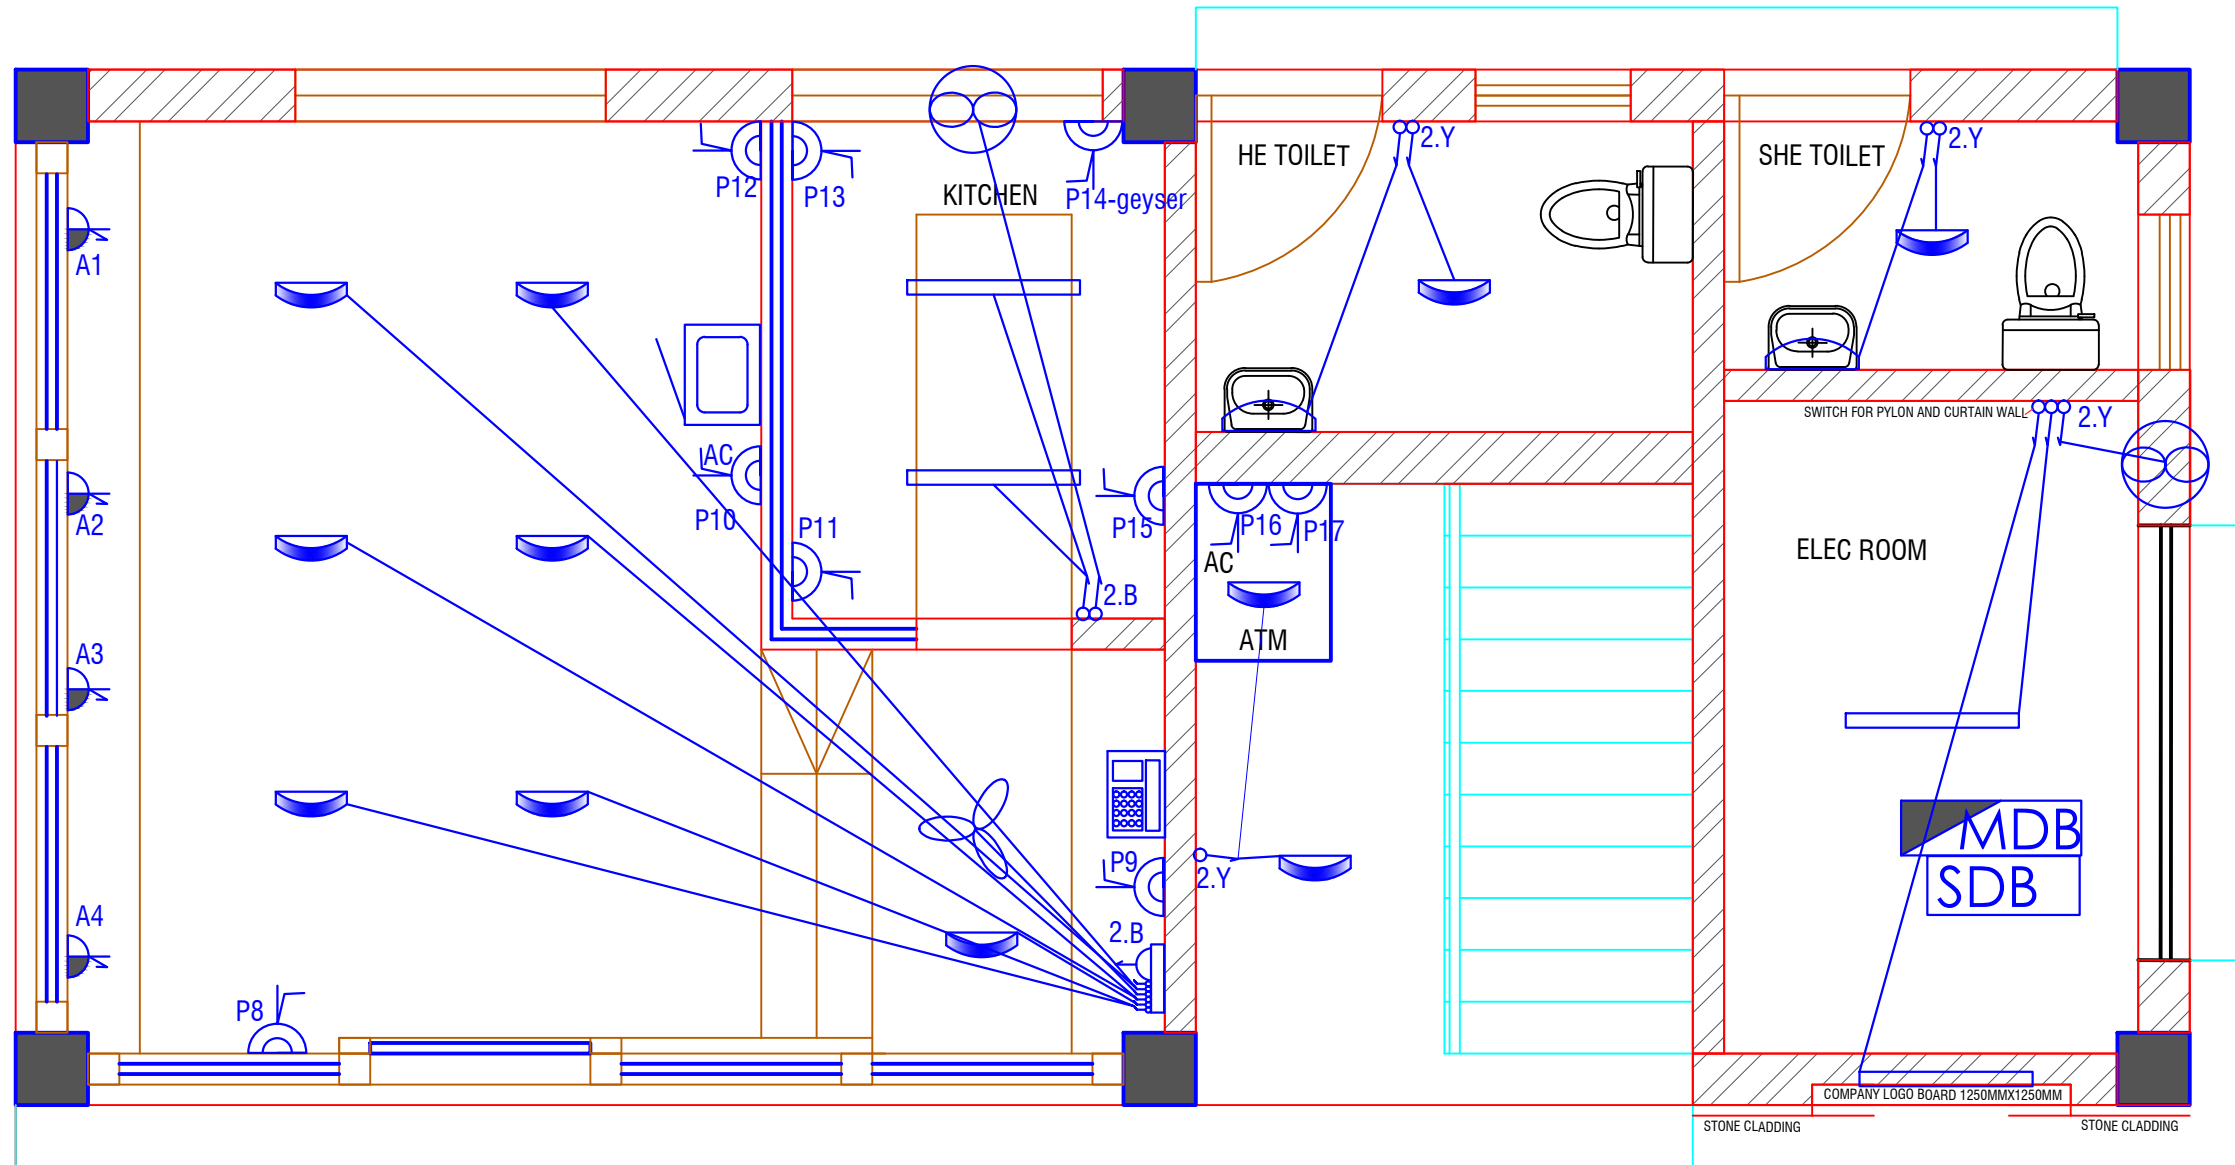

Ground Floor Fitting and fixture with wiring layout

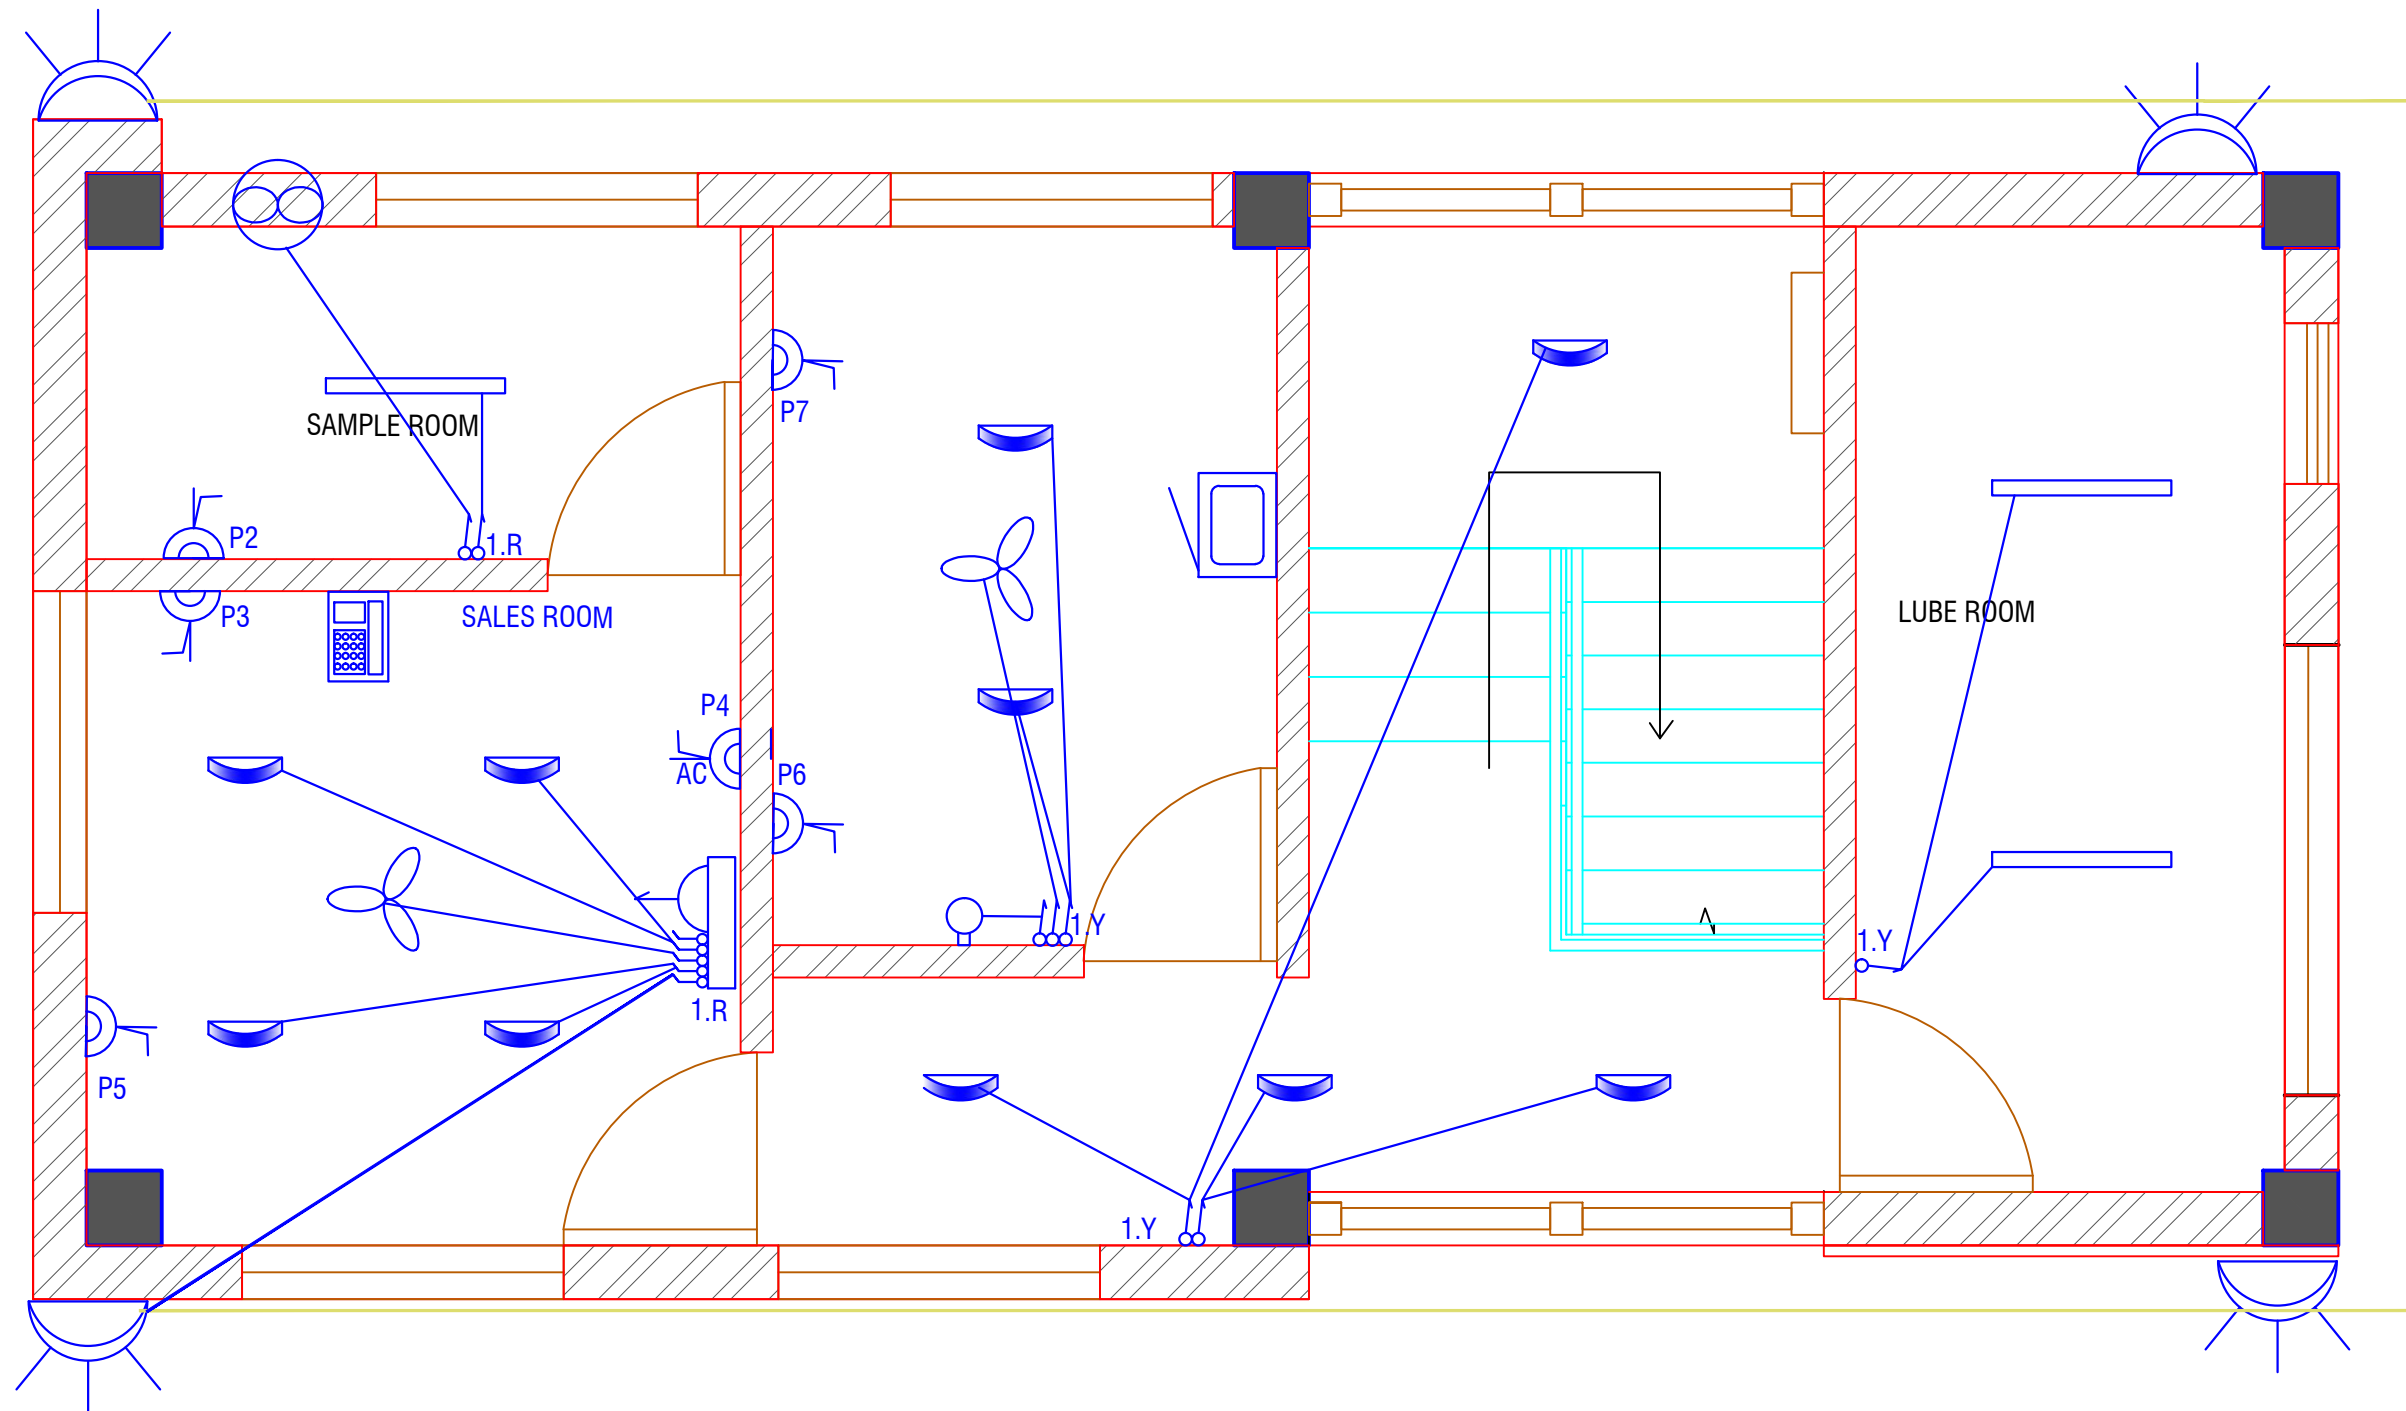

First Floor Fitting and fixture with wiring layout

www.greendesign.com.bt
 gdsbhutan@gmail.com
 +975 17631322/77845668

OFFICE: FLAT NO 8, GONGDZIN LAM
 ABOVE 8/11 CONVENIENT STORE
 NEXT TO THIMPHU THROMDE BUILDING
 THIMPHU: BHUTAN

PROJECT:
 TITLE: FUEL RETAIL OUTLET
 LOCATION: RABTENZAMPA,
 CHUMME,
 BUMTHANG
 OWNER: STCBL
 PLOT ID: LCHU-6
 CERTIFICATE NO: BUM-74-6



OWNER SIGNATURE

DESIGNED BY:
 MANRUPA PRADHAN
 ELECTRICAL ENGINEER

DRAWING TITLE:
 FIRST FLOOR FITTING AND FIXTURE WITH
 WIRING LAYOUT PLAN

DATE: APRIL 2021

SCALE: NTS

DRAWING : ELECTRICAL

SHEET NO : EL/06

REVISION SUFFIX	NORTH
□ □ □ □ □	

- GENERAL NOTE:
- ALL DIMENSIONS ARE IN METERS (FEET) UNLESS SPECIFIED OTHERWISE.
 - ALL DIMENSIONS MEASURE UNFINISHED SURFACES UNLESS SPECIFIED OTHERWISE.
 - ALL DIMENSIONS ARE TO BE READ AND NOT SCALE OFF.
 - ANY DISCREPANCY IN DRAWING IS TO BE BROUGHT TO THE IMMEDIATE NOTICE OF THE ARCHITECT AND THE ENGINEER.

www.greendesign.com.bt
 gdsbhutan@gmail.com
 +975 17631322/77845668

OFFICE: FLAT NO 8, GONGDZIN LAM
 ABOVE 8/11 CONVENIENT STORE
 NEXT TO THIMPHU THROMDE BUILDING
 THIMPHU: BHUTAN

PROJECT:

TITLE: FUEL RETAIL OUTLET
 LOCATION: RABTENZAMPA,
 CHUMME, BUMTHANG
 OWNER: STCBL
 PLOT ID: LCHU-6
 CERTIFICATE NO: BUM-74-6



OWNER SIGNATURE

DESIGNED BY:

MANRUPA PRADHAN
 ELECTRICAL ENGINEER

DRAWING TITLE:

JAMTHOG FLOOR FITTING AND FIXTURE
 WITH WIRING LAYOUT PLAN

DATE: APRIL 2021

SCALE: NTS

DRAWING : ELECTRICAL

SHEET NO : EL/07

REVISION SUFFIX


□ □ □ □ □

NORTH




GENERAL NOTE:

- ALL DIMENSIONS ARE IN METERS (FEET) UNLESS SPECIFIED OTHERWISE.
- ALL DIMENSIONS MEASURE UNFINISHED SURFACES UNLESS SPECIFIED OTHERWISE.
- ALL DIMENSIONS ARE TO BE READ AND NOT SCALE OFF.
- ANY DISCREPANCY IN DRAWING IS TO BE BROUGHT TO THE IMMEDIATE NOTICE OF THE ARCHITECT AND THE ENGINEER.

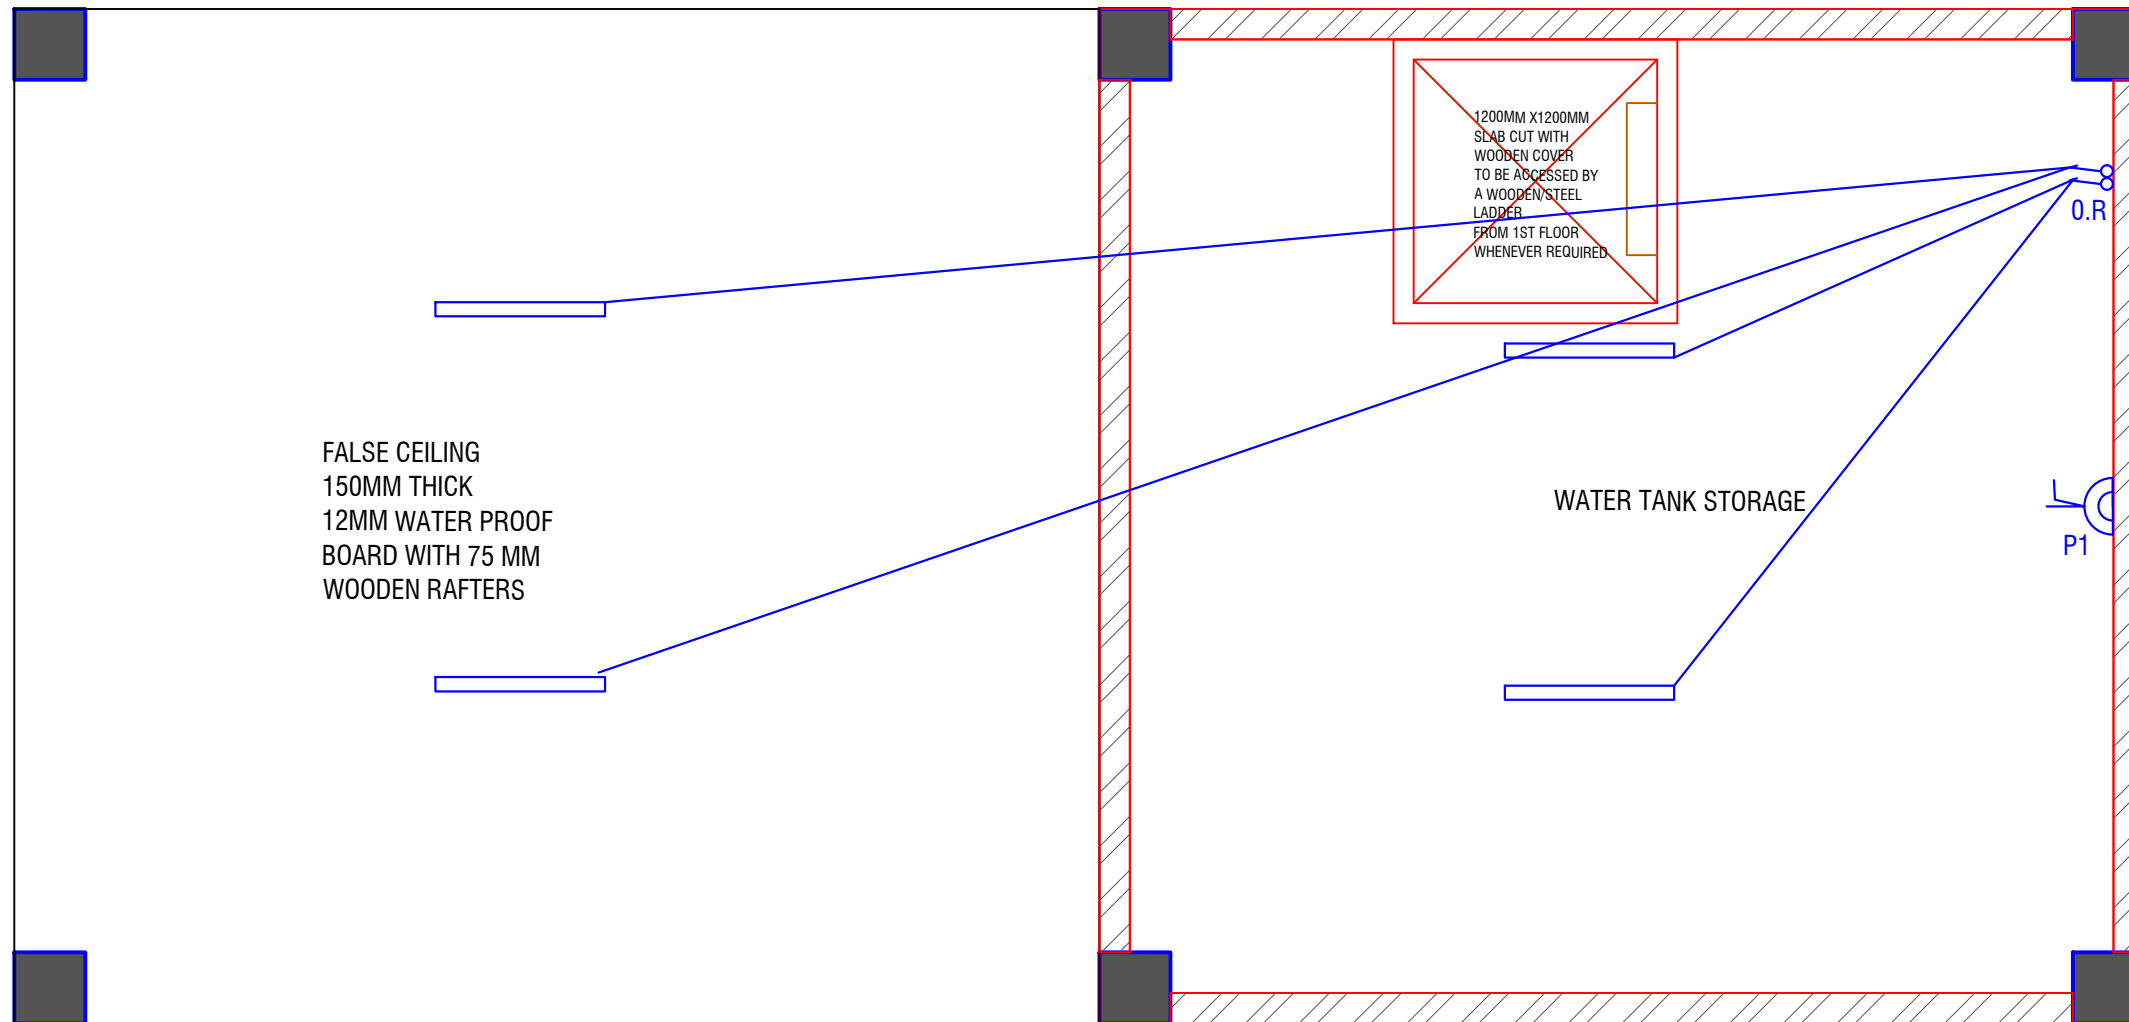

Jamthog Fitting and fixture with wiring layout

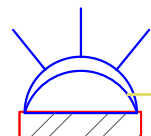

www.greendesign.com.bt
 gdsbhutan@gmail.com
 +975 17631322/77845668

OFFICE: FLAT NO 8, GONGDZIN LAM
 ABOVE 8/11 CONVENIENT STORE
 NEXT TO THIMPHU THROMDE BUILDING
 THIMPHU: BHUTAN

PROJECT:

TITLE: FUEL RETAIL OUTLET
 LOCATION: RABTENZAMPA,
 CHUMME,
 BUMTHANG
 OWNER: STCBL
 PLOT ID: LCHU-6
 CERTIFICATE NO: BUM-74-6



OWNER SIGNATURE

DESIGNED BY:
 MANRUPA PRADHAN
 ELECTRICAL ENGINEER

DRAWING TITLE:
 GROUND FLOOR FITTING AND FIXTURE
 WITH CONDUIT LAYOUT PLAN

DATE: APRIL 2021

SCALE: NTS


DRAWING : ELECTRICAL

SHEET NO : EL/08


REVISION SUFFIX	NORTH
□ □ □ □ □	

GENERAL NOTE:

- ALL DIMENSIONS ARE IN METERS (FEETS) UNLESS SPECIFIED OTHERWISE.
- ALL DIMENSIONS MEASURE UNFINISHED SURFACES UNLESS SPECIFIED OTHERWISE.
- ALL DIMENSIONS ARE TO BE READ AND NOT SCALE OFF.
- ANY DISCREPANCY IN DRAWING IS TO BE BROUGHT TO THE IMMEDIATE NOTICE OF THE ARCHITECT AND THE ENGINEER.

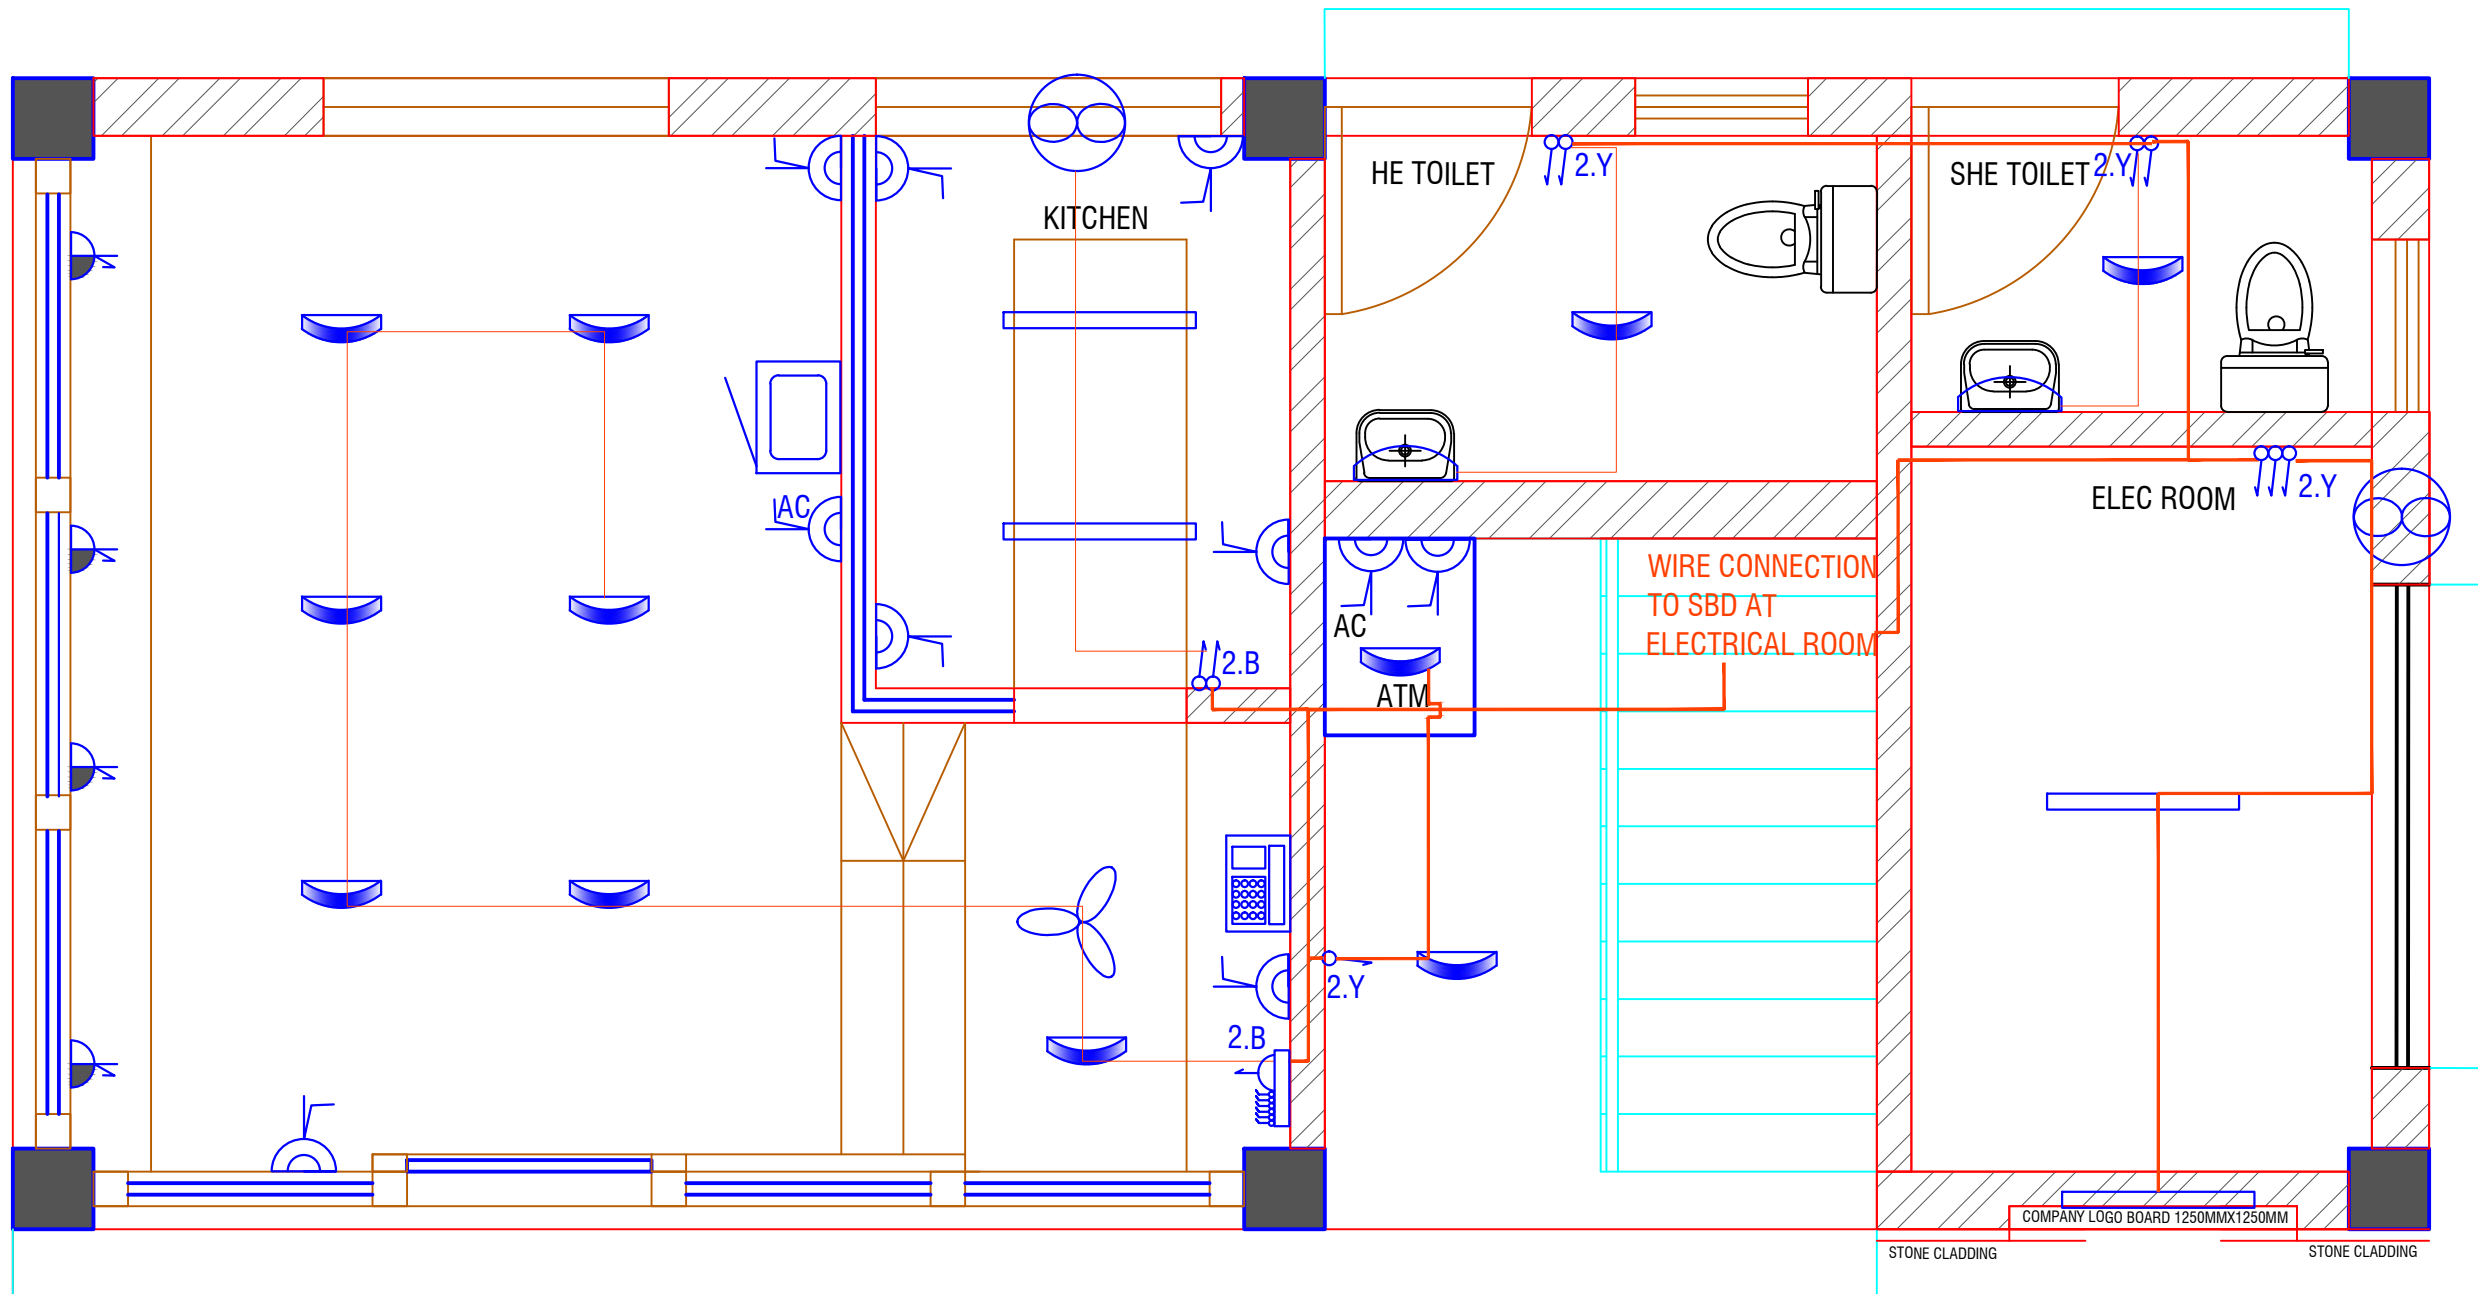

Ground Floor Fitting and fixture with conduit layout

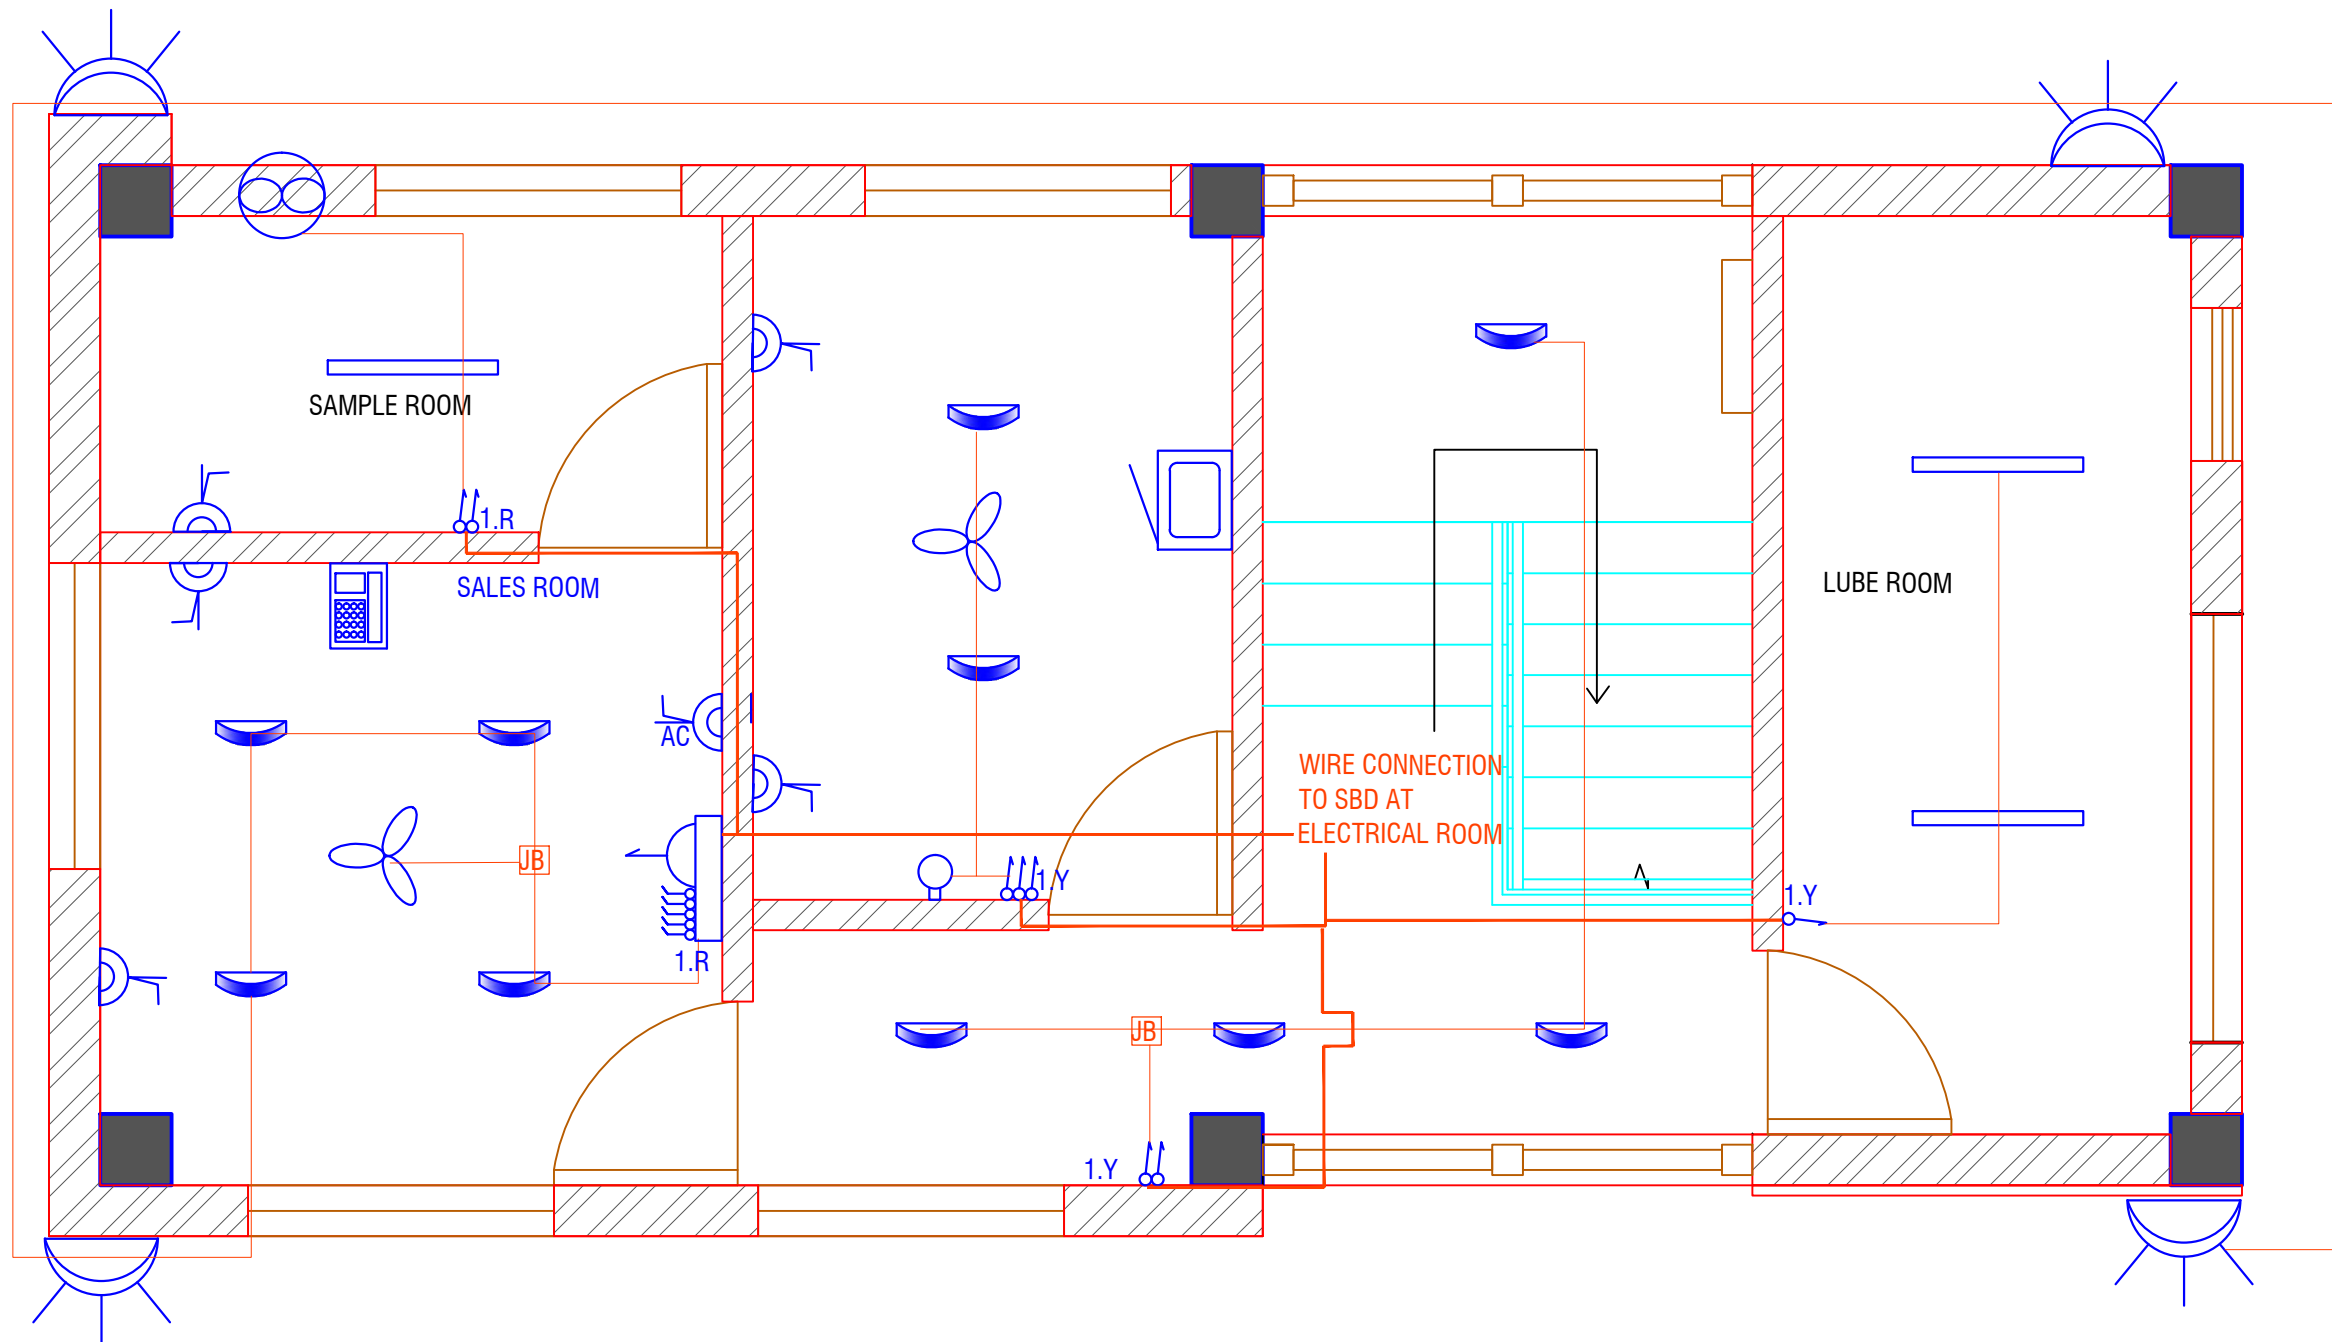

First Floor Fitting and fixture with conduit layout

www.greendesign.com.bt
 gdsbhutan@gmail.com
 +975 17631322/77845668

OFFICE: FLAT NO 8, GONGDZIN LAM
 ABOVE 8/11 CONVENIENT STORE
 NEXT TO THIMPHU THROMDE BUILDING
 THIMPHU: BHUTAN

PROJECT:
 TITLE: FUEL RETAIL OUTLET
 LOCATION: RABTENZAMPA,
 CHUMME,
 BUMTHANG
 OWNER: STCBL
 PLOT ID: LCHU-6
 CERTIFICATE NO: BUM-74-6



OWNER SIGNATURE

DESIGNED BY:
 MANRUPA PRADHAN
 ELECTRICAL ENGINEER

DRAWING TITLE:
 FIRST FLOOR FITTING AND FIXTURE WITH
 CONDUIT LAYOUT PLAN

DATE: APRIL 2021

SCALE: NTS

DRAWING : ELECTRICAL

SHEET NO : EL/09

REVISION SUFFIX	NORTH
□ □ □ □ □	

- GENERAL NOTE:
- ALL DIMENSIONS ARE IN METERS (FEET) UNLESS SPECIFIED OTHERWISE.
 - ALL DIMENSIONS MEASURE UNFINISHED SURFACES UNLESS SPECIFIED OTHERWISE.
 - ALL DIMENSIONS ARE TO BE READ AND NOT SCALE OFF.
 - ANY DISCREPANCY IN DRAWING IS TO BE BROUGHT TO THE IMMEDIATE NOTICE OF THE ARCHITECT AND THE ENGINEER.

www.greendesign.com.bt
 gdsbhutan@gmail.com
 +975 17631322/77845668

OFFICE: FLAT NO 8, GONGDZIN LAM
 ABOVE 8/11 CONVENIENT STORE
 NEXT TO THIMPHU THROMDE BUILDING
 THIMPHU: BHUTAN

PROJECT:

TITLE: FUEL RETAIL OUTLET
 LOCATION: RABTENZAMPA,
 CHUMME, BUMTHANG
 OWNER: STCBL
 PLOT ID: LCHU-6
 CERTIFICATE NO: BUM-74-6



OWNER SIGNATURE

DESIGNED BY:

MANRUPA PRADHAN
 ELECTRICAL ENGINEER

DRAWING TITLE:

JAMTHO FLOOR FITTING AND FIXTURE
 WITH CONDUIT LAYOUT PLAN

DATE: APRIL 2021

SCALE: NTS

DRAWING : ELECTRICAL

SHEET NO : EL/10

REVISION SUFFIX


□ □ □ □ □

NORTH



GENERAL NOTE:

- ALL DIMENSIONS ARE IN METERS (FEET) UNLESS SPECIFIED OTHERWISE.
- ALL DIMENSIONS MEASURE UNFINISHED SURFACES UNLESS SPECIFIED OTHERWISE.
- ALL DIMENSIONS ARE TO BE READ AND NOT SCALE OFF.
- ANY DISCREPANCY IN DRAWING IS TO BE BROUGHT TO THE IMMEDIATE NOTICE OF THE ARCHITECT AND THE ENGINEER.

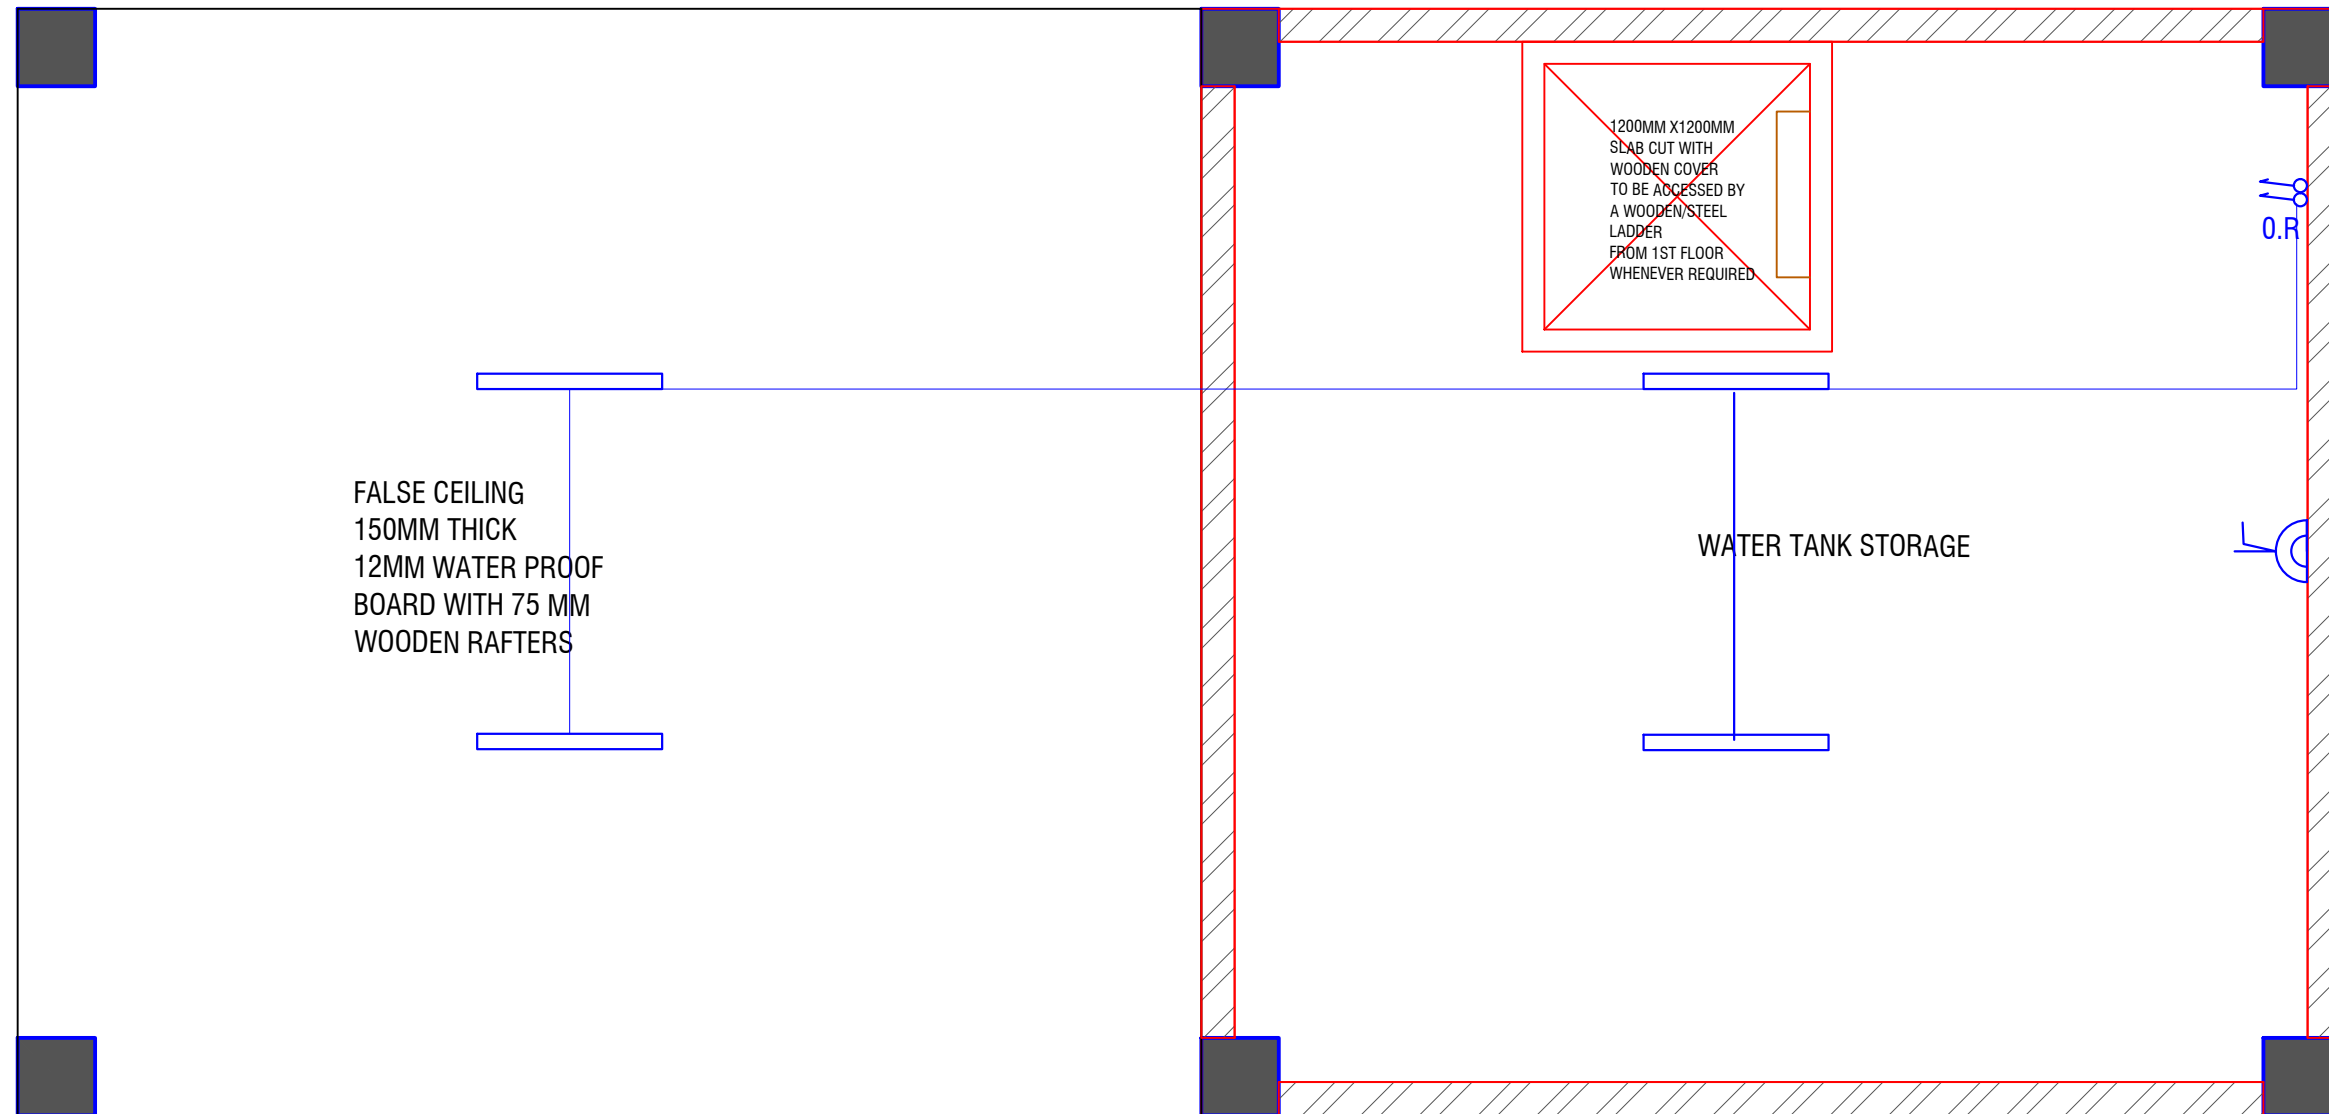

Jamthog Fitting and fixture with conduit layout

www.greendesign.com.bt
 gdsbhutan@gmail.com
 +975 17631322/77845668

OFFICE: FLAT NO 8, GONGDZIN LAM
 ABOVE 8/11 CONVENIENT STORE
 NEXT TO THIMPHU THROMDE BUILDING
 THIMPHU: BHUTAN

PROJECT:

TITLE: FUEL RETAIL OUTLET
 LOCATION: RABTENZAMPA,
 CHUMME,
 BUMTHANG
 OWNER: STCBL
 PLOT ID: LCHU-6
 CERTIFICATE NO: BUM-74-6



OWNER SIGNATURE

DESIGNED BY:
 MANRUPA PRADHAN
 ELECTRICAL ENGINEER

DRAWING TITLE:
 GROUND FLOOR POWER POINT
 WITH CONDUIT LAYOUT

DATE: APRIL 2021


SCALE: NTS

DRAWING : ELECTRICAL


SHEET NO : EL/11

REVISION SUFFIX	NORTH
□ □ □ □ □	

- GENERAL NOTE:
- ALL DIMENSIONS ARE IN METERS (FEETS) UNLESS SPECIFIED OTHERWISE.
 - ALL DIMENSIONS MEASURE UNFINISHED SURFACES UNLESS SPECIFIED OTHERWISE.
 - ALL DIMENSIONS ARE TO BE READ AND NOT SCALE OFF.
 - ANY DISCREPANCY IN DRAWING IS TO BE BROUGHT TO THE IMMEDIATE NOTICE OF THE ARCHITECT AND THE ENGINEER.

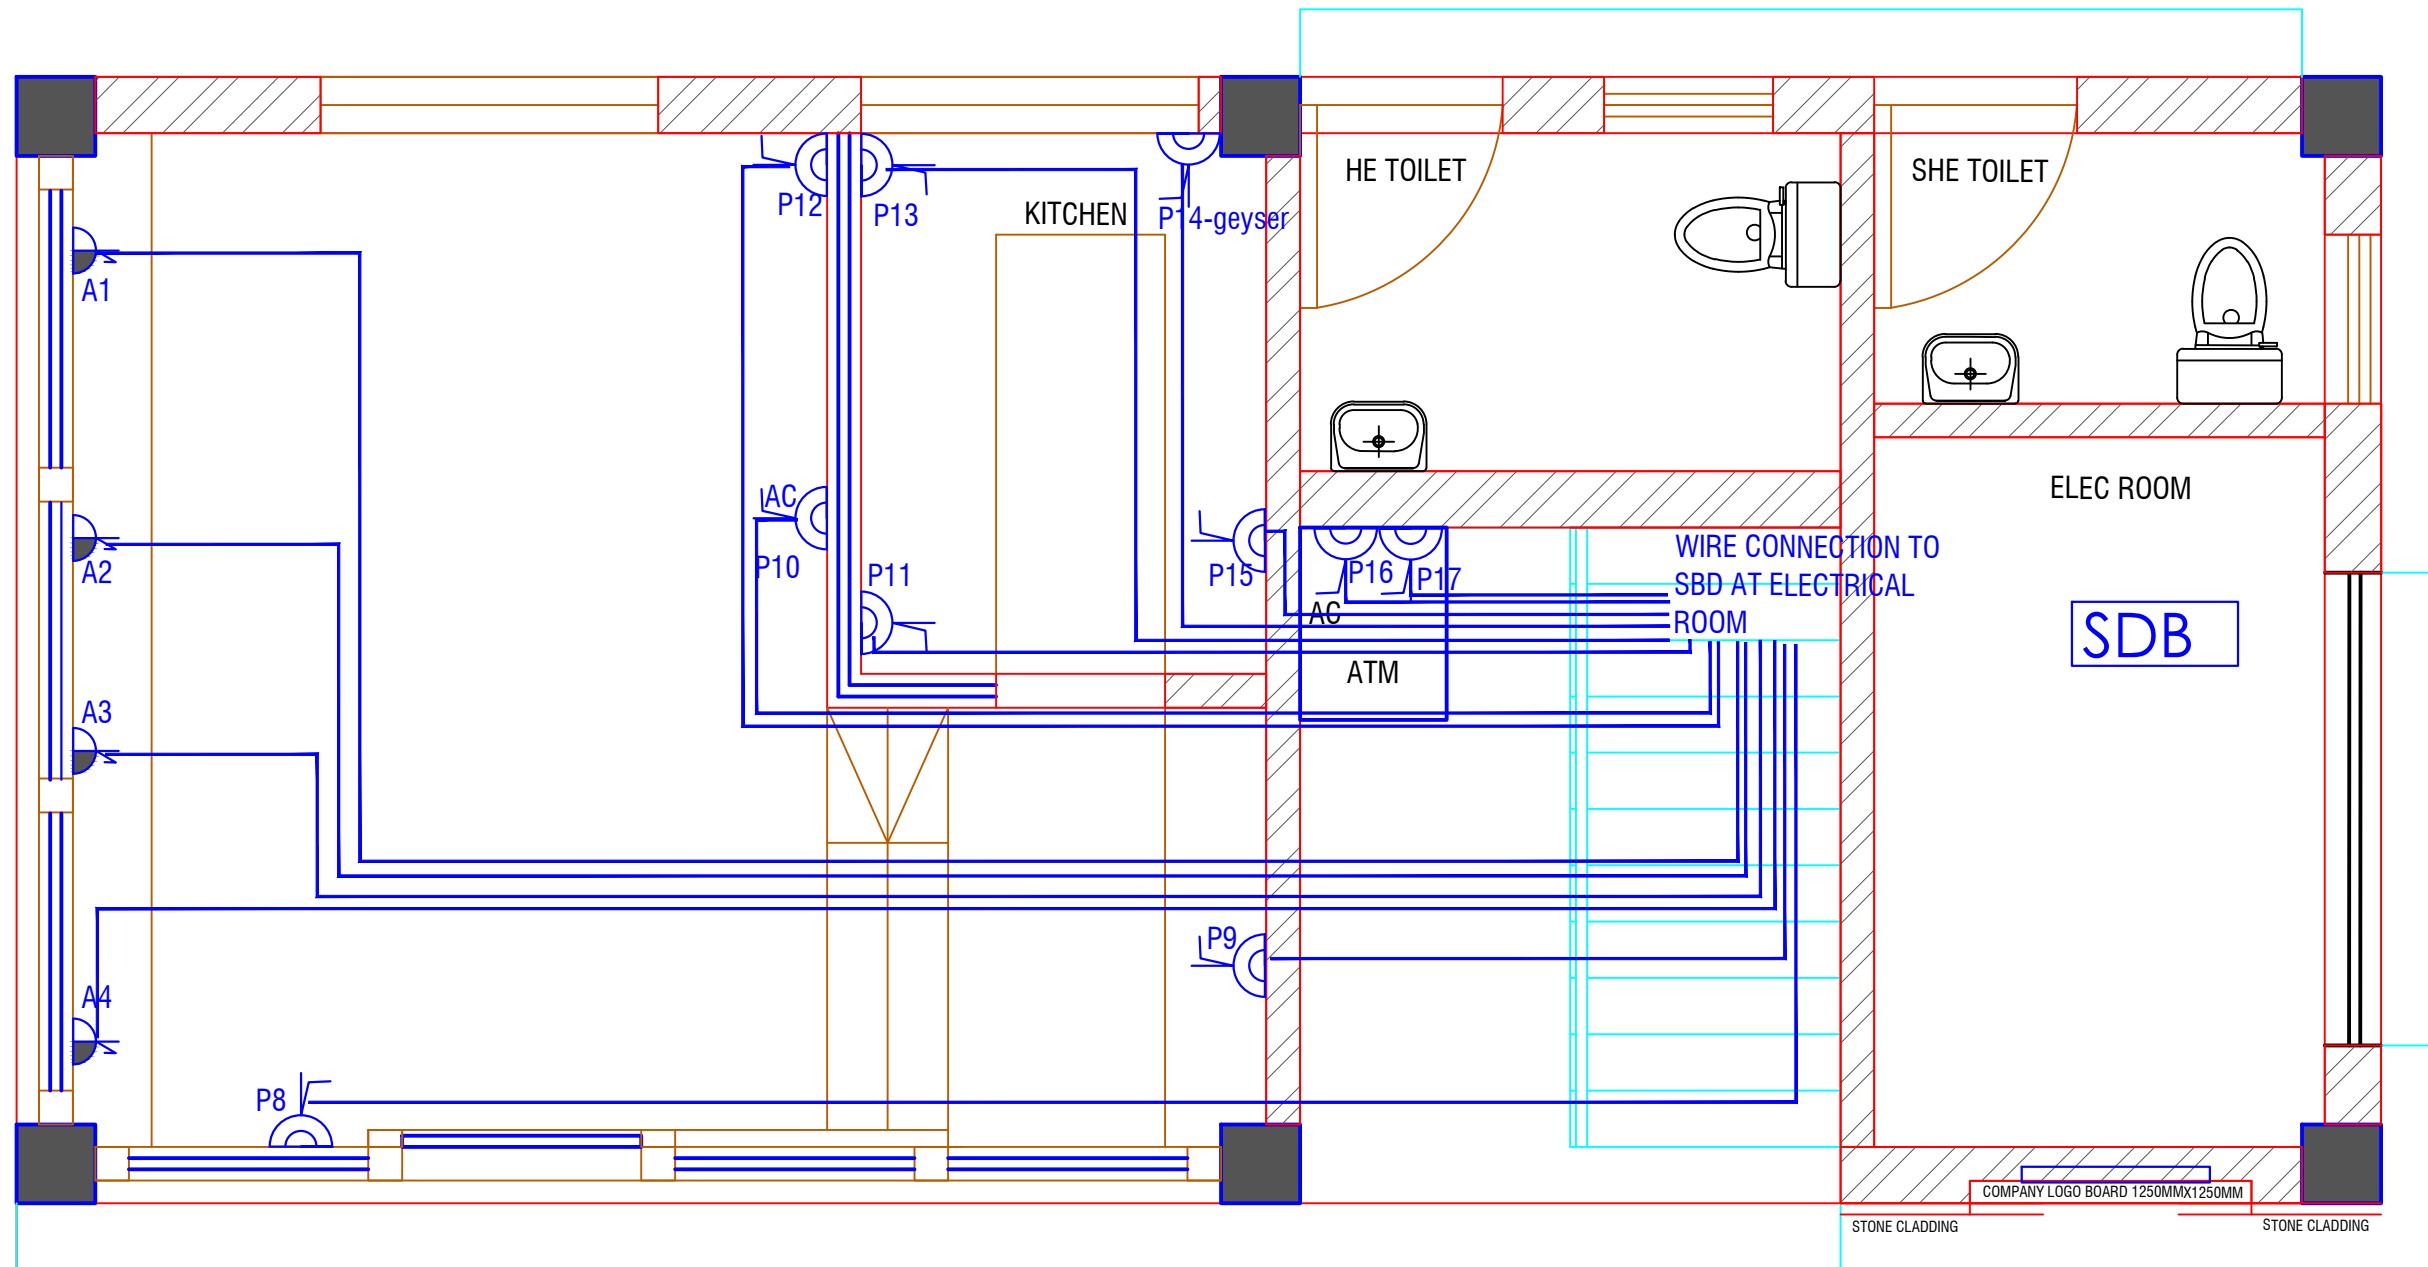

Ground Floor power point with conduit layout

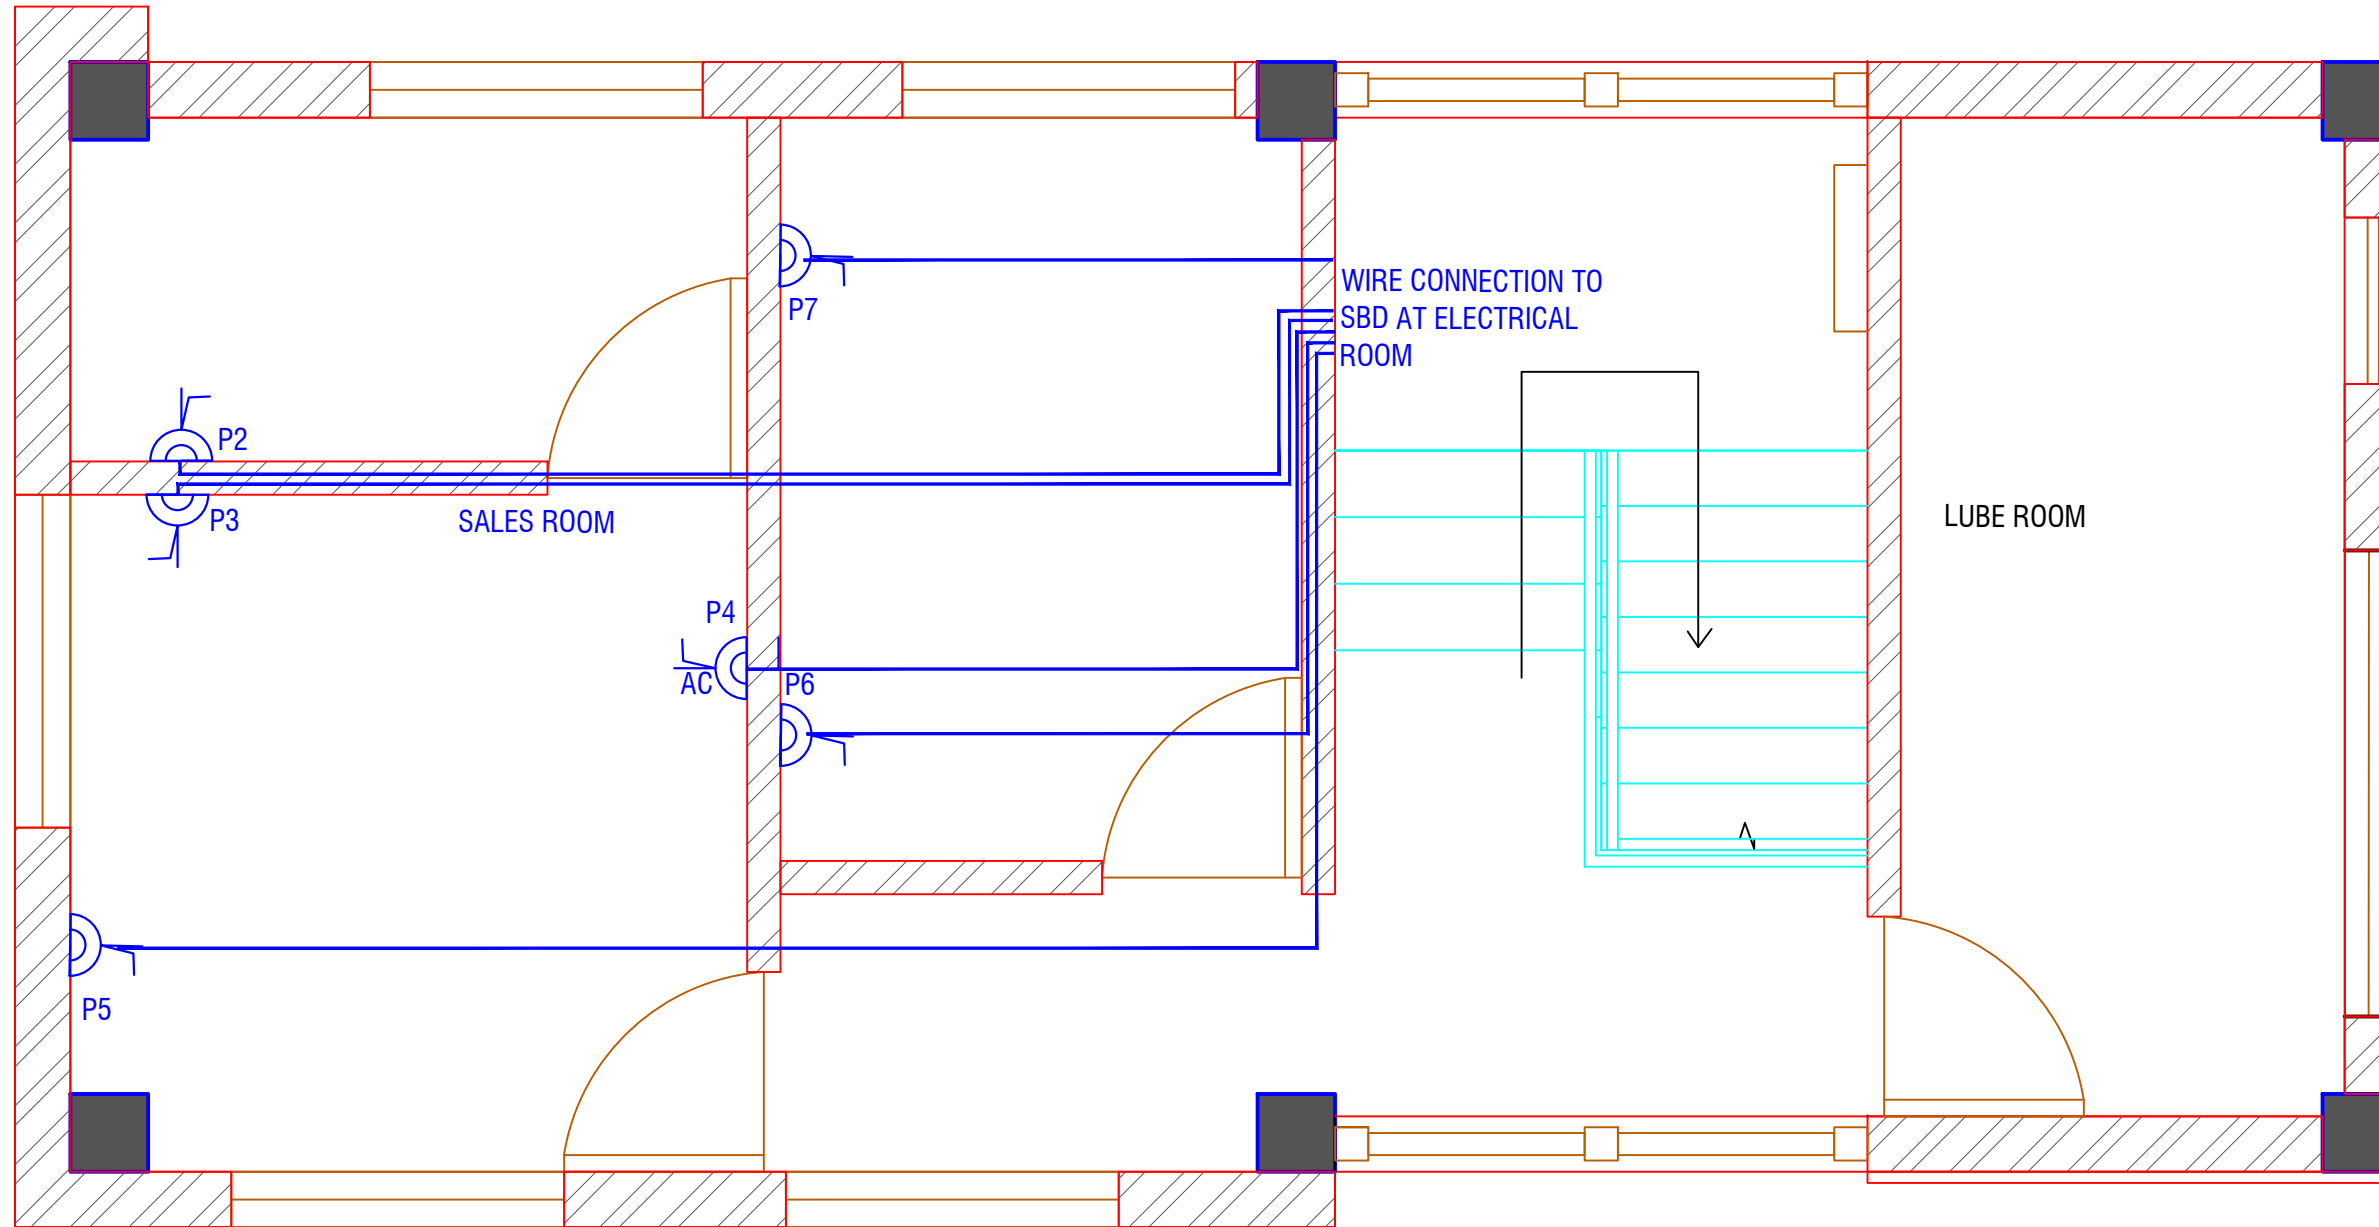

First Floor power point with conduit layout

www.greendesign.com.bt
 gdsbhutan@gmail.com
 +975 17631322/77845668

OFFICE: FLAT NO 8, GONGDZIN LAM
 ABOVE 8/11 CONVENIENT STORE
 NEXT TO THIMPHU THROMDE BUILDING
 THIMPHU: BHUTAN

PROJECT:

TITLE: FUEL RETAIL OUTLET
 LOCATION: RABTENZAMPA,
 CHUMME,
 BUMTHANG
 OWNER: STCBL
 PLOT ID: LCHU-6
 CERTIFICATE NO: BUM-74-6



OWNER SIGNATURE

DESIGNED BY:

MANRUPA PRADHAN
 ELECTRICAL ENGINEER

DRAWING TITLE:

FIRST FLOOR POWER POINT WITH
 CONDUIT LAYOUT

DATE: APRIL 2021

SCALE: NTS

DRAWING : ELECTRICAL

SHEET NO : EL/12

REVISION SUFFIX

□ □ □ □ □

NORTH



GENERAL NOTE:

- ALL DIMENSIONS ARE IN METERS (FEET) UNLESS SPECIFIED OTHERWISE.
- ALL DIMENSIONS MEASURE UNFINISHED SURFACES UNLESS SPECIFIED OTHERWISE.
- ALL DIMENSIONS ARE TO BE READ AND NOT SCALE OFF.
- ANY DISCREPANCY IN DRAWING IS TO BE BROUGHT TO THE IMMEDIATE NOTICE OF THE ARCHITECT AND THE ENGINEER.

www.greendesign.com.bt
 gdsbhutan@gmail.com
 +975 17631322/77845668

OFFICE: FLAT NO 8, GONGDZIN LAM
 ABOVE 8/11 CONVENIENT STORE
 NEXT TO THIMPHU THROMDE BUILDING
 THIMPHU: BHUTAN

PROJECT:

TITLE: FUEL RETAIL OUTLET
 LOCATION: RABTENZAMPA,
 CHUMME, BUMTHANG
 OWNER: STCBL
 PLOT ID: LCHU-6
 CERTIFICATE NO: BUM-74-6



OWNER SIGNATURE

DESIGNED BY:

MANRUPA PRADHAN
 ELECTRICAL ENGINEER

DRAWING TITLE:

JAMTHOG POWER POINT WITH CONDUIT LAYOUT

DATE: APRIL 2021

SCALE: NTS

DRAWING : ELECTRICAL

SHEET NO : EL/13

REVISION SUFFIX


□ □ □ □ □

NORTH



GENERAL NOTE:

- ALL DIMENSIONS ARE IN METERS (FEET) UNLESS SPECIFIED OTHERWISE.
- ALL DIMENSIONS MEASURE UNFINISHED SURFACES UNLESS SPECIFIED OTHERWISE.
- ALL DIMENSIONS ARE TO BE READ AND NOT SCALE OFF.
- ANY DISCREPANCY IN DRAWING IS TO BE BROUGHT TO THE IMMEDIATE NOTICE OF THE ARCHITECT AND THE ENGINEER.

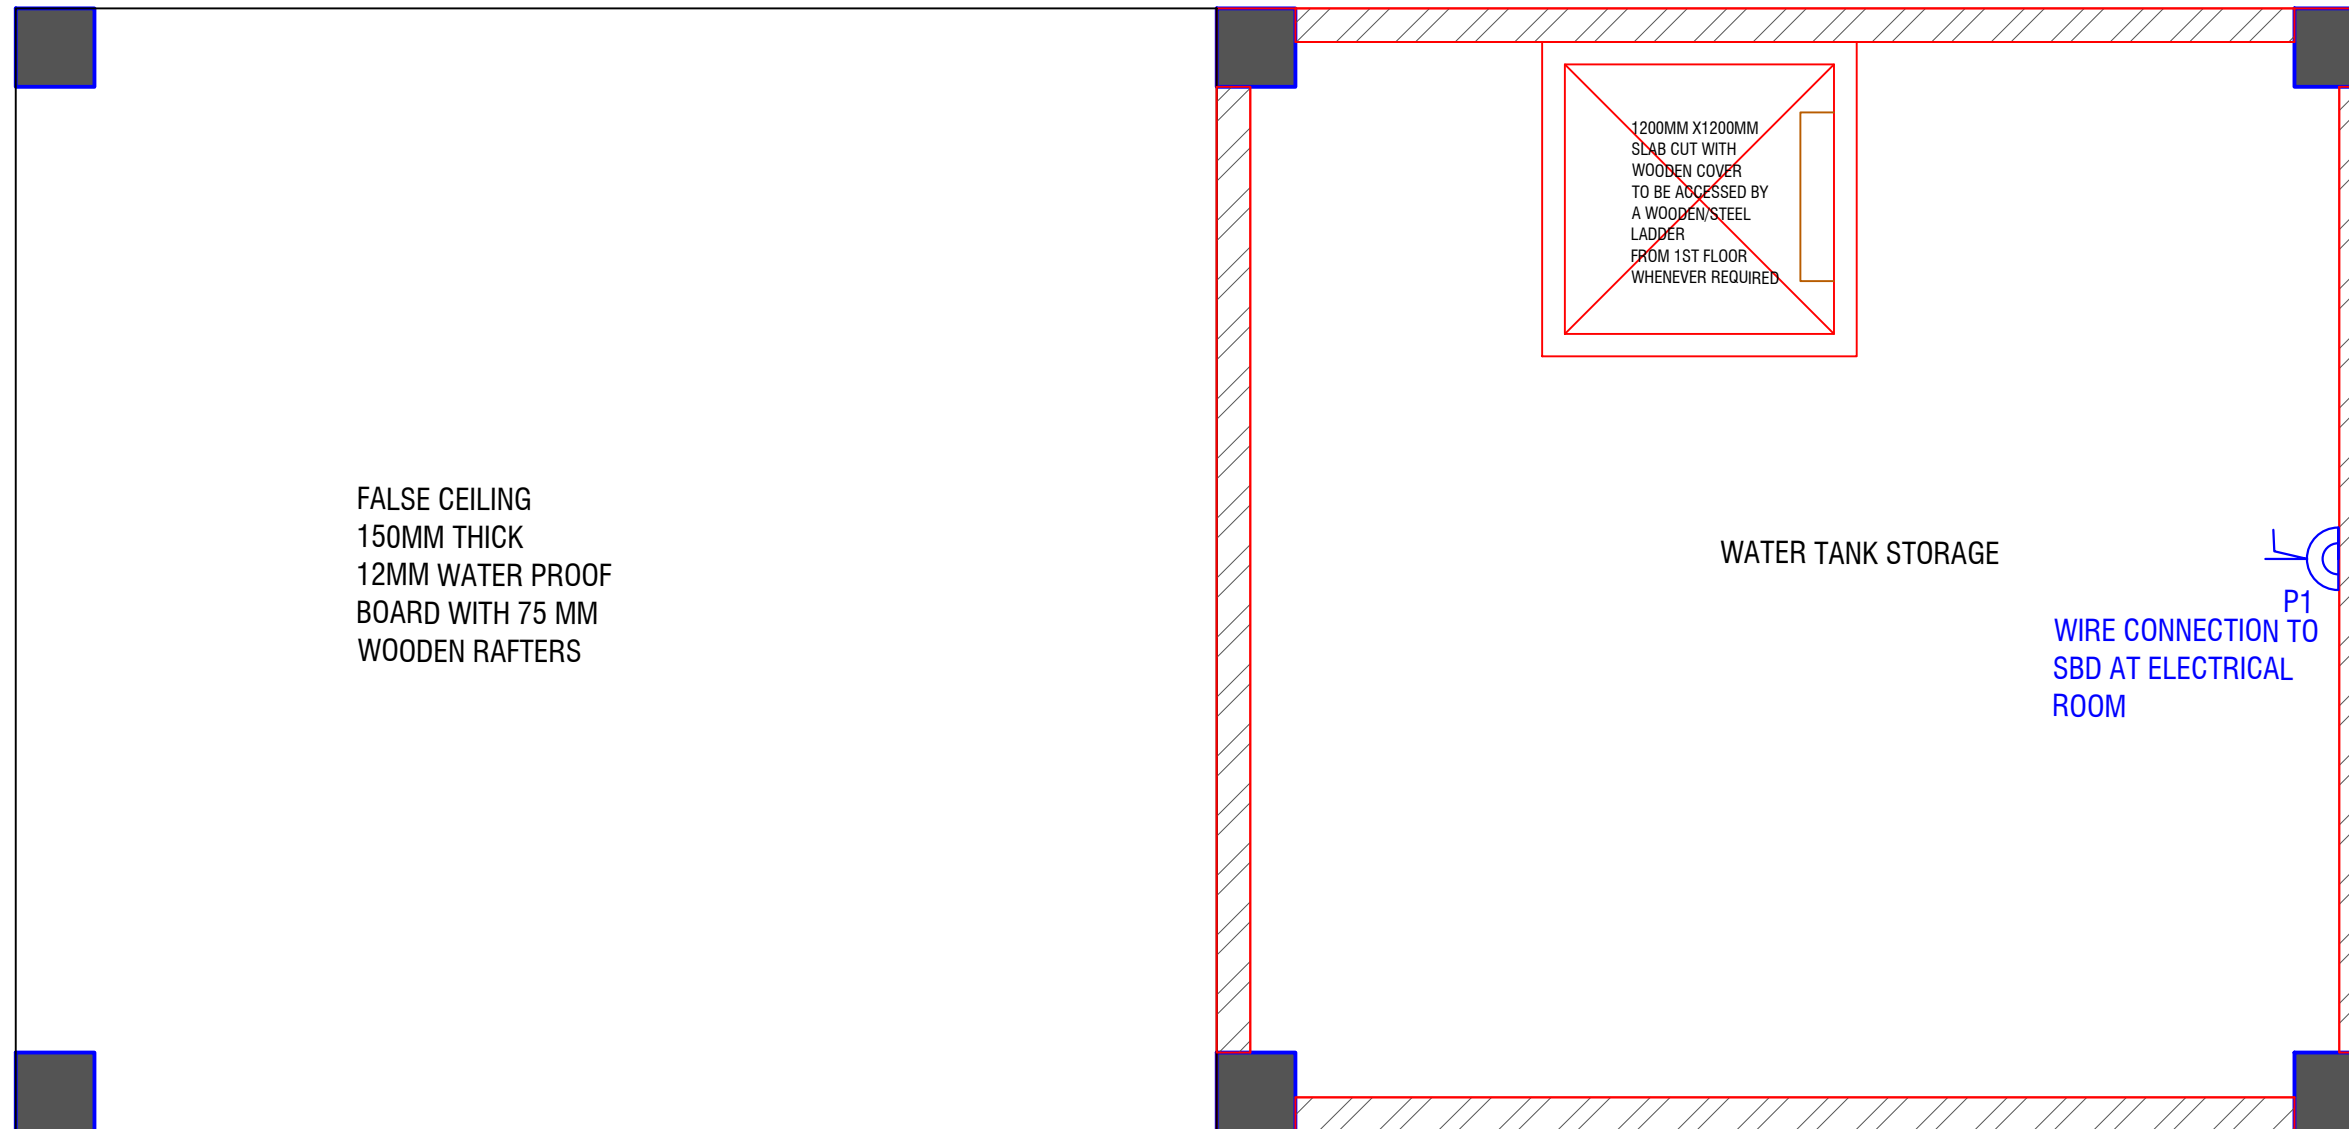

Jamthog power point with conduit layout

www.greendesign.com.bt
 gdsbhutan@gmail.com
 +975 17631322/77845668

OFFICE: FLAT NO 8, GONGDZIN LAM
 ABOVE 8/11 CONVENIENT STORE
 NEXT TO THIMPHU THROMDE BUILDING
 THIMPHU: BHUTAN

PROJECT:

TITLE: FUEL RETAIL OUTLET
 LOCATION: RABTENZAMPA,
 CHUMME,
 BUMTHANG
 OWNER: STCBL
 PLOT ID: LCHU-6
 CERTIFICATE NO: BUM-74-6



OWNER SIGNATURE

DESIGNED BY:

MANRUPA PRADHAN
 ELECTRICAL ENGINEER

DRAWING TITLE:

GROUND FLOOR TV AND
 TELEPHONE LAYOUT

DATE: APRIL 2021

SCALE: NTS

DRAWING : ELECTRICAL

SHEET NO : EL/14

REVISION SUFFIX


□ □ □ □ □

NORTH




GENERAL NOTE:

- ALL DIMENSIONS ARE IN METERS (FEET) UNLESS SPECIFIED OTHERWISE.
- ALL DIMENSIONS MEASURE UNFINISHED SURFACES UNLESS SPECIFIED OTHERWISE.
- ALL DIMENSIONS ARE TO BE READ AND NOT SCALE OFF.
- ANY DISCREPANCY IN DRAWING IS TO BE BROUGHT TO THE IMMEDIATE NOTICE OF THE ARCHITECT AND THE ENGINEER.

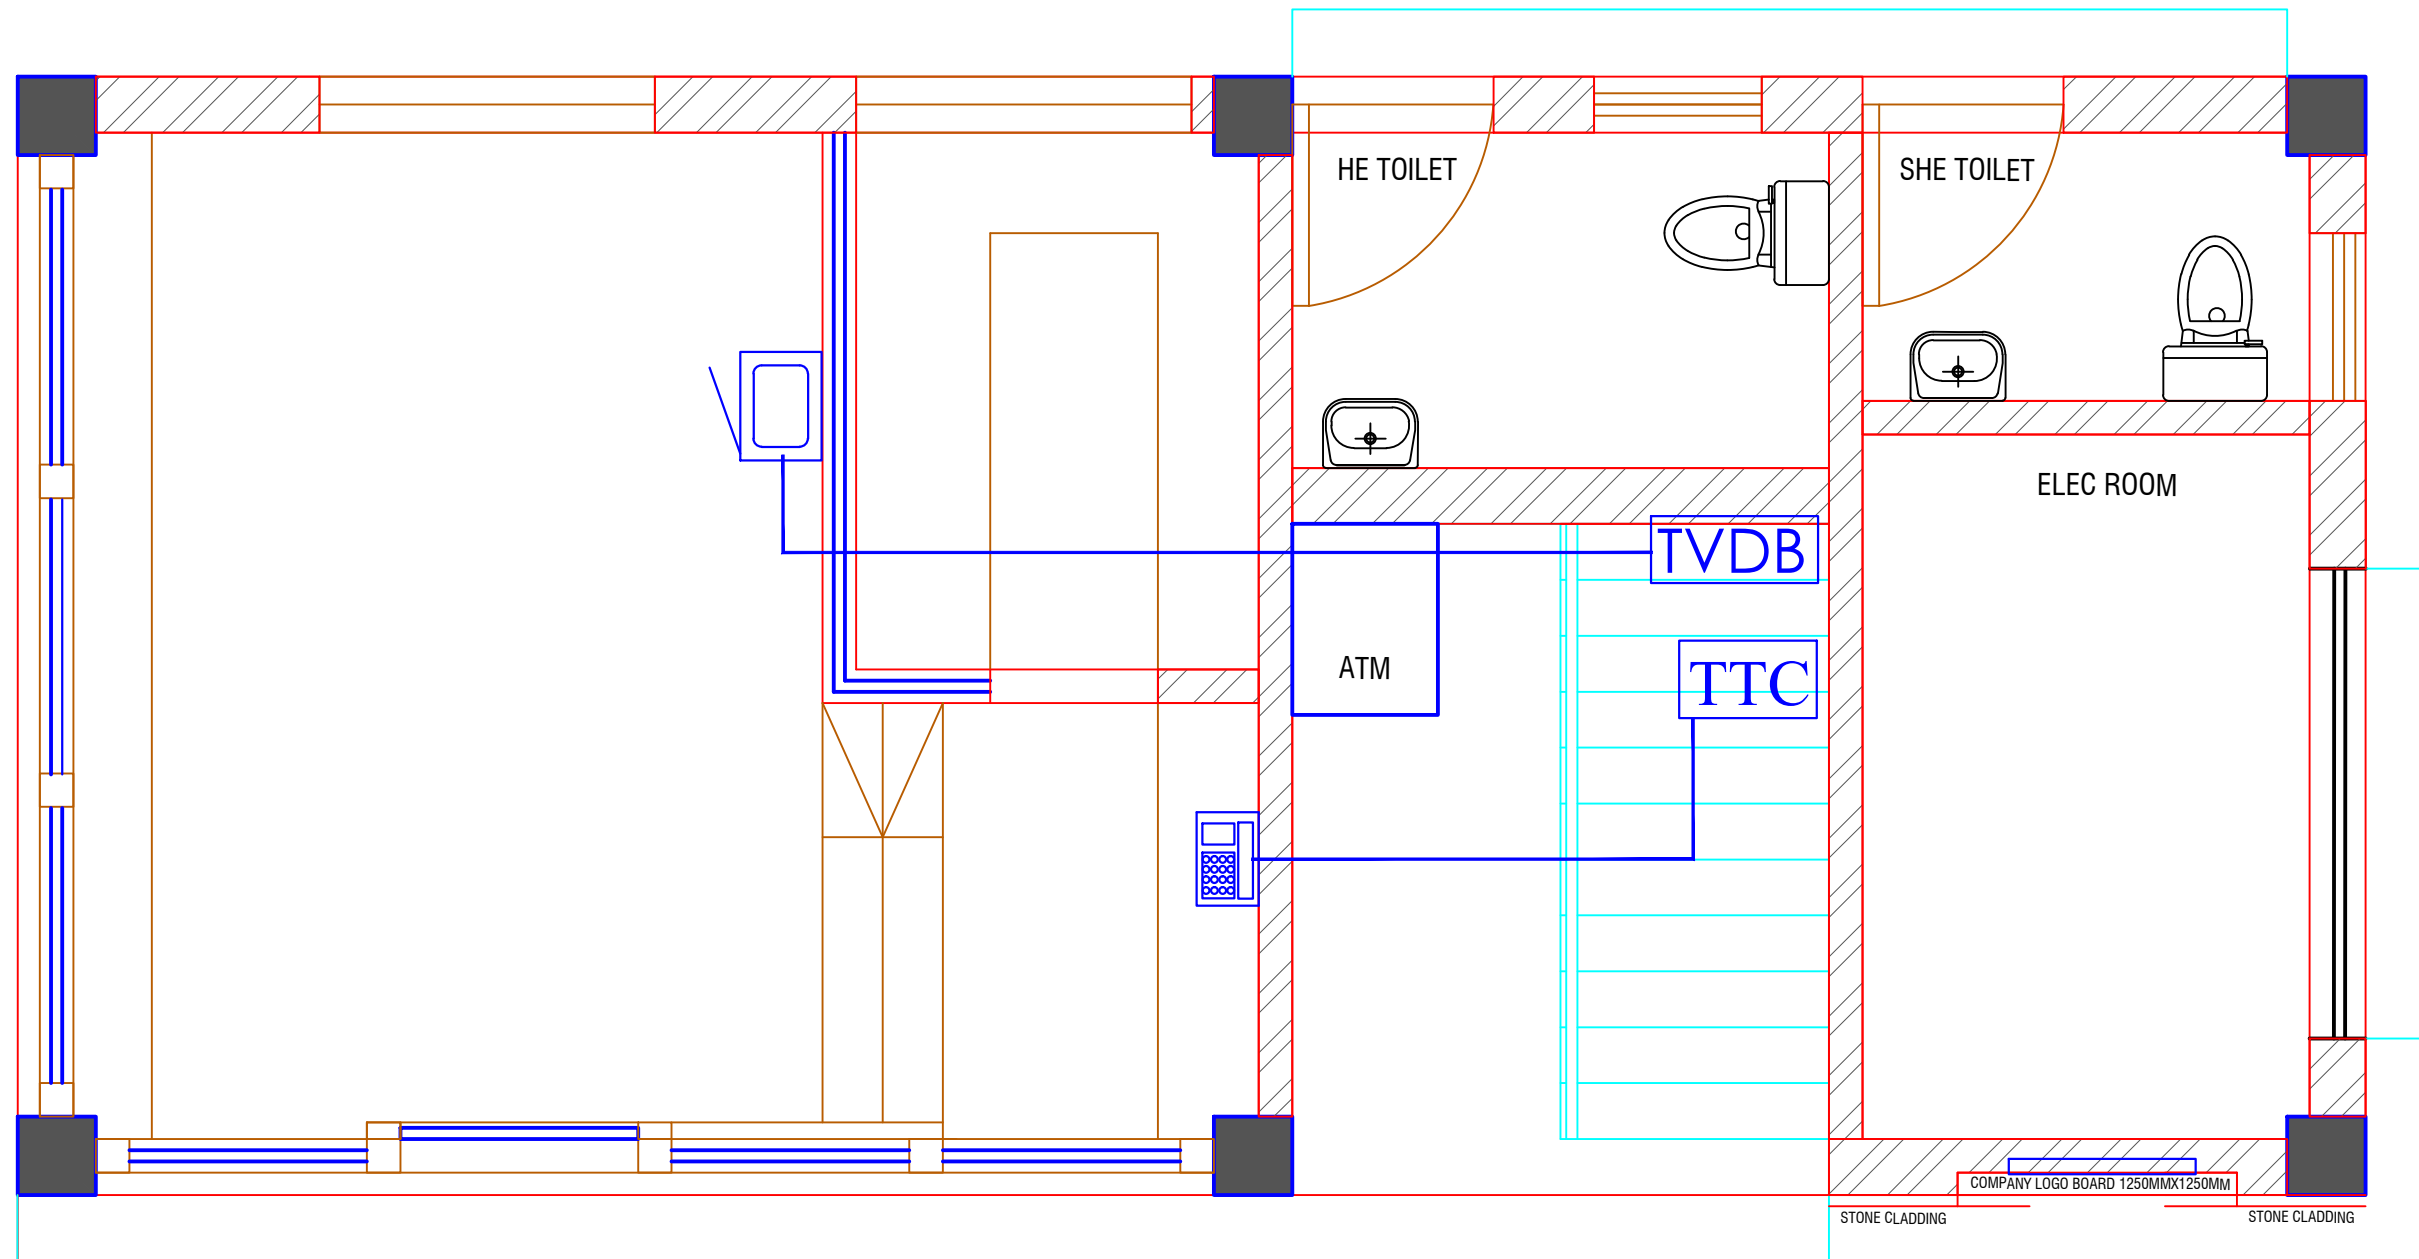

Ground Floor TV and Telephone layout

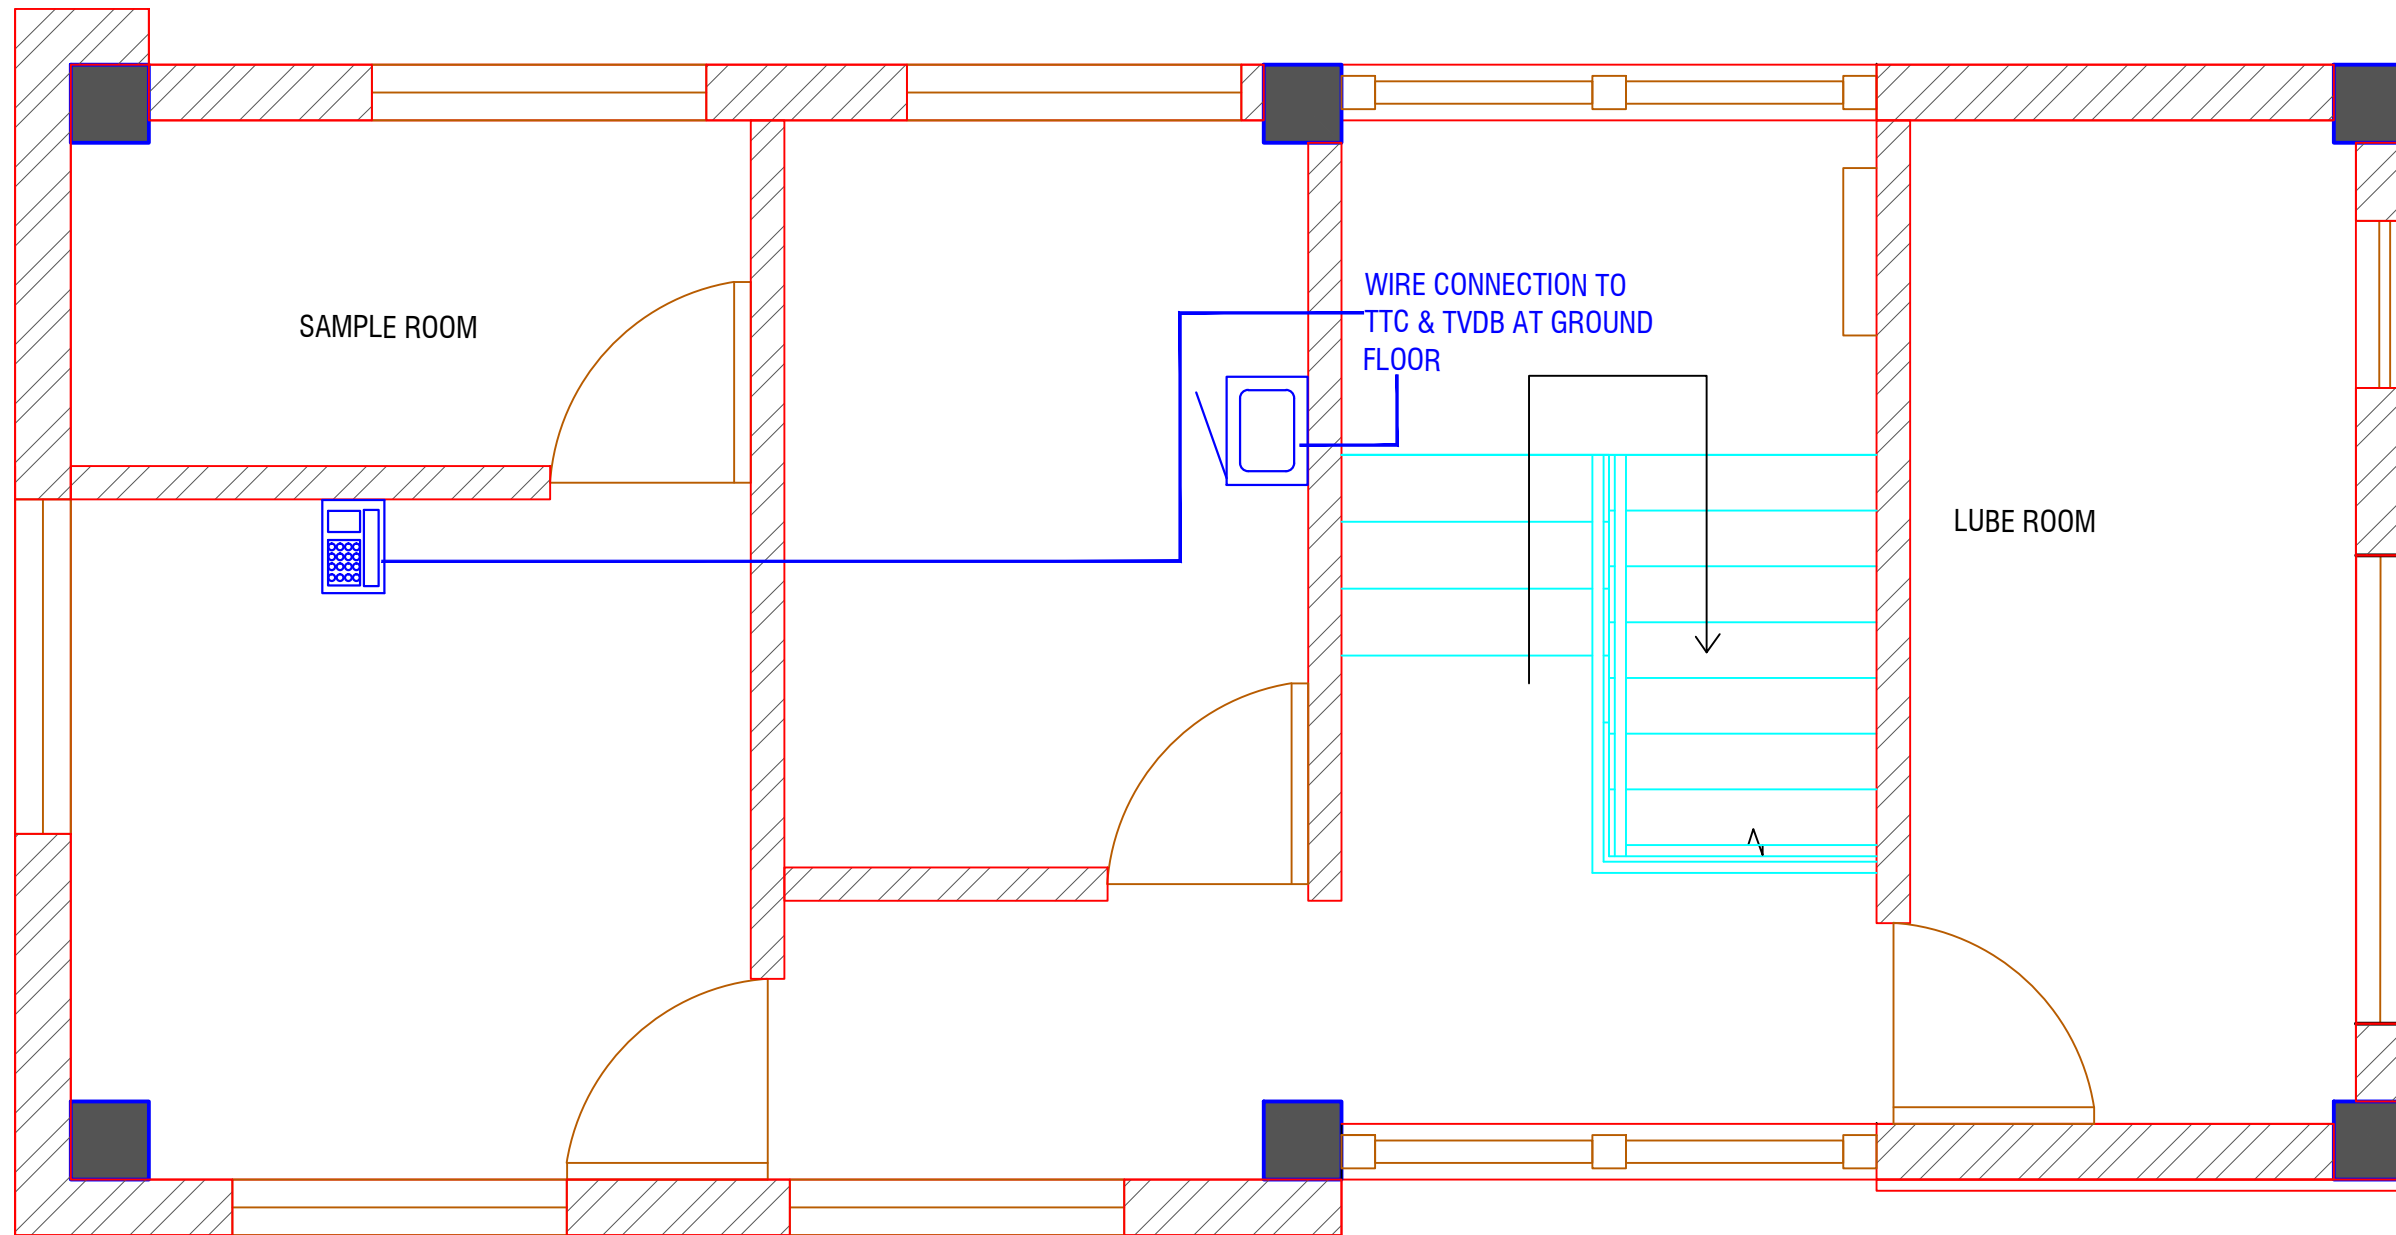

First Floor TV and Telephone layout

www.greendesign.com.bt
 gdsbhutan@gmail.com
 +975 17631322/77845668

OFFICE: FLAT NO 8, GONGDZIN LAM
 ABOVE 8/11 CONVENIENT STORE
 NEXT TO THIMPHU THROMDE BUILDING
 THIMPHU: BHUTAN

PROJECT:

TITLE: FUEL RETAIL OUTLET
 LOCATION: RABTENZAMPA,
 CHUMME,
 BUMTHANG
 OWNER: STCBL
 PLOT ID: LCHU-6
 CERTIFICATE NO: BUM-74-6



OWNER SIGNATURE

DESIGNED BY:

MANRUPA PRADHAN
 ELECTRICAL ENGINEER

DRAWING TITLE:

FIRST FLOOR TV AND TELEPHONE LAYOUT

DATE: APRIL 2021

SCALE: NTS

DRAWING : ELECTRICAL

SHEET NO : EL/15

REVISION SUFFIX

□ □ □ □ □

NORTH



GENERAL NOTE:

- ALL DIMENSIONS ARE IN METERS (FEET) UNLESS SPECIFIED OTHERWISE.
- ALL DIMENSIONS MEASURE UNFINISHED SURFACES UNLESS SPECIFIED OTHERWISE.
- ALL DIMENSIONS ARE TO BE READ AND NOT SCALE OFF.
- ANY DISCREPANCY IN DRAWING IS TO BE BROUGHT TO THE IMMEDIATE NOTICE OF THE ARCHITECT AND THE ENGINEER.

Load distribution

Circuit	R-phase	Y-phase	B-phase
Ckt-1	283	1000	1000
ckt-2	2000	1000	1000
Ckt-3	2000	2000	2000
Ckt-4	1000	1000	1000
Ckt-5	0	1000	1000
Ckt-6	0	0	0
Total	5283	6000	6000
Total connected load			17283

Total Connected load (Watt)		
R-phase	Y-phase	B-phase
5283	6000	6000
Total connected load (watt)		17283
Assumed Load factor		80%
Minimum Pf		85%
Calculated load current at 80% L.F (Amps)		22.6305

Commercial space

Circuit	R-phase	Y-phase	B-phase
Ckt-1	384	298	330
ckt-2	1000	1000	1000
Ckt-3	1000	1000	1000
Ckt-4	1000	2000	2000
Ckt-5	940	900	2000
Ckt-6	2000	2000	2000
Ckt-7	2000	0	0
Total	8324	7198	8330
Total connected load			23852

Total Connected load (Watt)		
R-phase	Y-phase	B-phase
8324	7198	8330
Total connected load (watt)		23852
Assumed Load factor		80%
Minimum Pf		85%
Calculated load current at 80% L.F (Amps)		31.23109

Sales building & outside lightning

www.greendesign.com.bt
gdsbhutan@gmail.com
+975 17631322/77845668

OFFICE: FLAT NO 8,GONGDZIN LAM
ABOVE 8/11 CONVENIENT STORE
NEXT TO THIMPHU THROMDE BUILDING
THIMPHU:BHUTAN

PROJECT:

TITLE: FUEL RETAIL OUTLET
LOCATION: RABTENZAMPA,
CHUMME, BUMTHANG
OWNER: STCBL
PLOT ID: LCHU-6
CERTIFICATE NO: BUM-74-6



OWNER SIGNATURE

DESIGNED BY:

MANRUPA PRADHAN
ELECTRICAL ENGINEER

DRAWING TITLE:

LOAD DISTRIBUTION

DATE: APRIL 2021

SCALE: NTS

DRAWING : ELECTRICAL

SHEET NO : EL/16

REVISION SUFFIX

□ □ □ □ □

NORTH



GENERAL NOTE:

- ALL DIMENSIONS ARE IN METERS (FEETS) UNLESS SPECIFIED OTHERWISE.
- ALL DIMENSIONS MEASURE UNFINISHED SURFACES UNLESS SPECIFIED OTHERWISE.
- ALL DIMENSIONS ARE TO BE READ AND NOT SCALE OFF.
- ANY DISCREPANCY IN DRAWING IS TO BE BROUGHT TO THE IMMEDIATE NOTICE OF THE ARCHITECT AND THE ENGINEER.

www.greendesign.com.bt
 gdsbhutan@gmail.com
 +975 17631322/77845668

OFFICE: FLAT NO 8, GONGDZIN LAM
 ABOVE 8/11 CONVENIENT STORE
 NEXT TO THIMPHU THROMDE BUILDING
 THIMPHU: BHUTAN

PROJECT:

TITLE: FUEL RETAIL OUTLET
 LOCATION: RABTENZAMPA,
 CHUMME, BUMTHANG

OWNER: STCBL
 PLOT ID: LCHU-6
 CERTIFICATE NO: BUM-74-6



OWNER SIGNATURE

DESIGNED BY:

MANRUPA PRADHAN
 ELECTRICAL ENGINEER

DRAWING TITLE:

STANDARD EARTHING DETAILS

DATE: APRIL 2021

SCALE: NTS

DRAWING : ELECTRICAL

SHEET NO : EL/17

REVISION SUFFIX


□ □ □ □ □

NORTH




GENERAL NOTE:

- ALL DIMENSIONS ARE IN METERS (FEET) UNLESS SPECIFIED OTHERWISE.
- ALL DIMENSIONS MEASURE UNFINISHED SURFACES UNLESS SPECIFIED OTHERWISE.
- ALL DIMENSIONS ARE TO BE READ AND NOT SCALE OFF.
- ANY DISCREPANCY IN DRAWING IS TO BE BROUGHT TO THE IMMEDIATE NOTICE OF THE ARCHITECT AND THE ENGINEER.

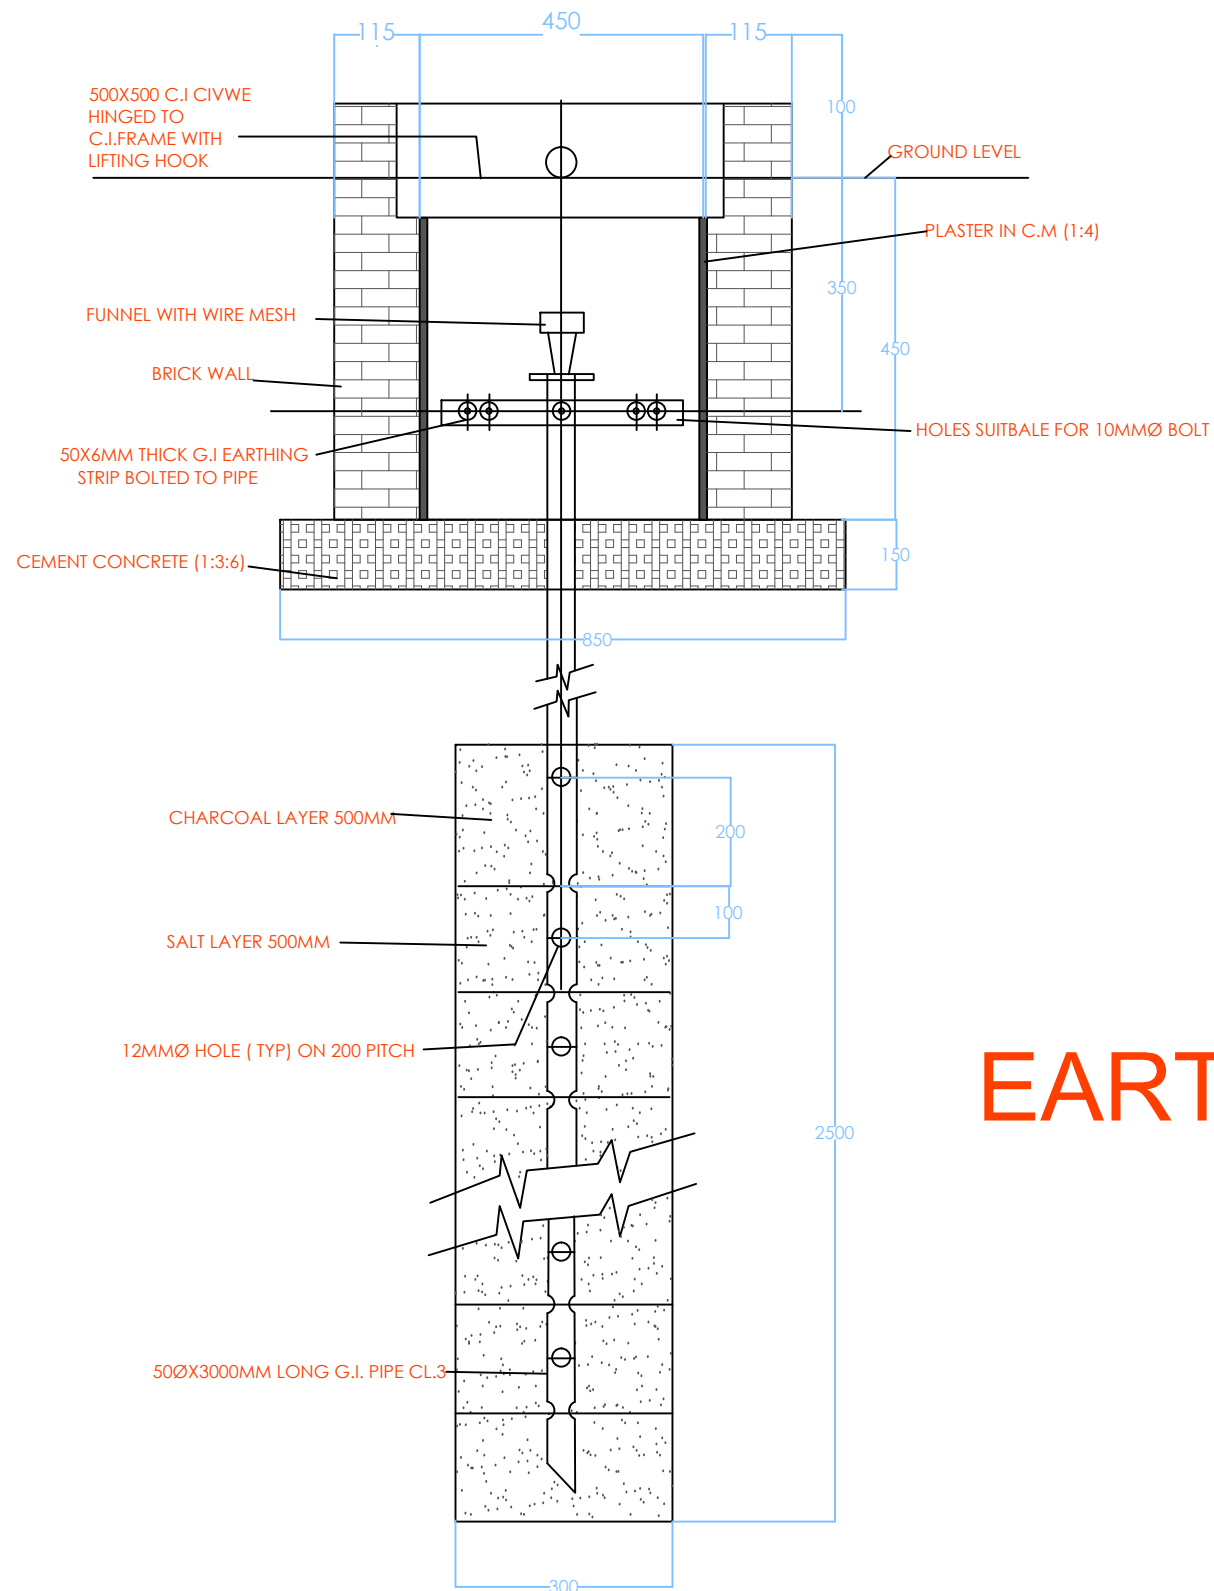


SL.NO	DESCRIPTION	SIZE	QTY	MAT
1	PIPE FOR EARTHING	50ØX300 LG	1	G.I
2	CHARCOAL		100 KG	
3	ROCK SALT		100 KG	
4	FUNNEL WITH WIRE MESH	6" Ø MOUTH	1	G.I
5	HEX.BOLT WITH NUT & WASHER	M-8 X 30 LG	5	G.I
6	EARTHING STRIP	400 X 50 X 6 THICK	2	G.I

THE EARTHING SHALL BE AS PER IS-3043-1987

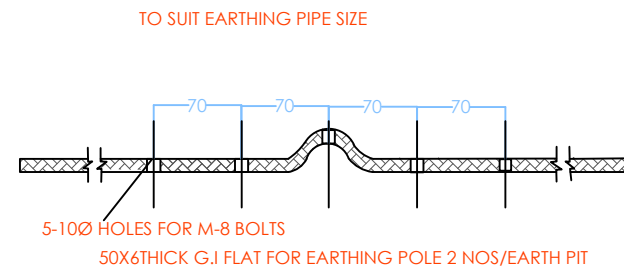

EARTHING DETAILS

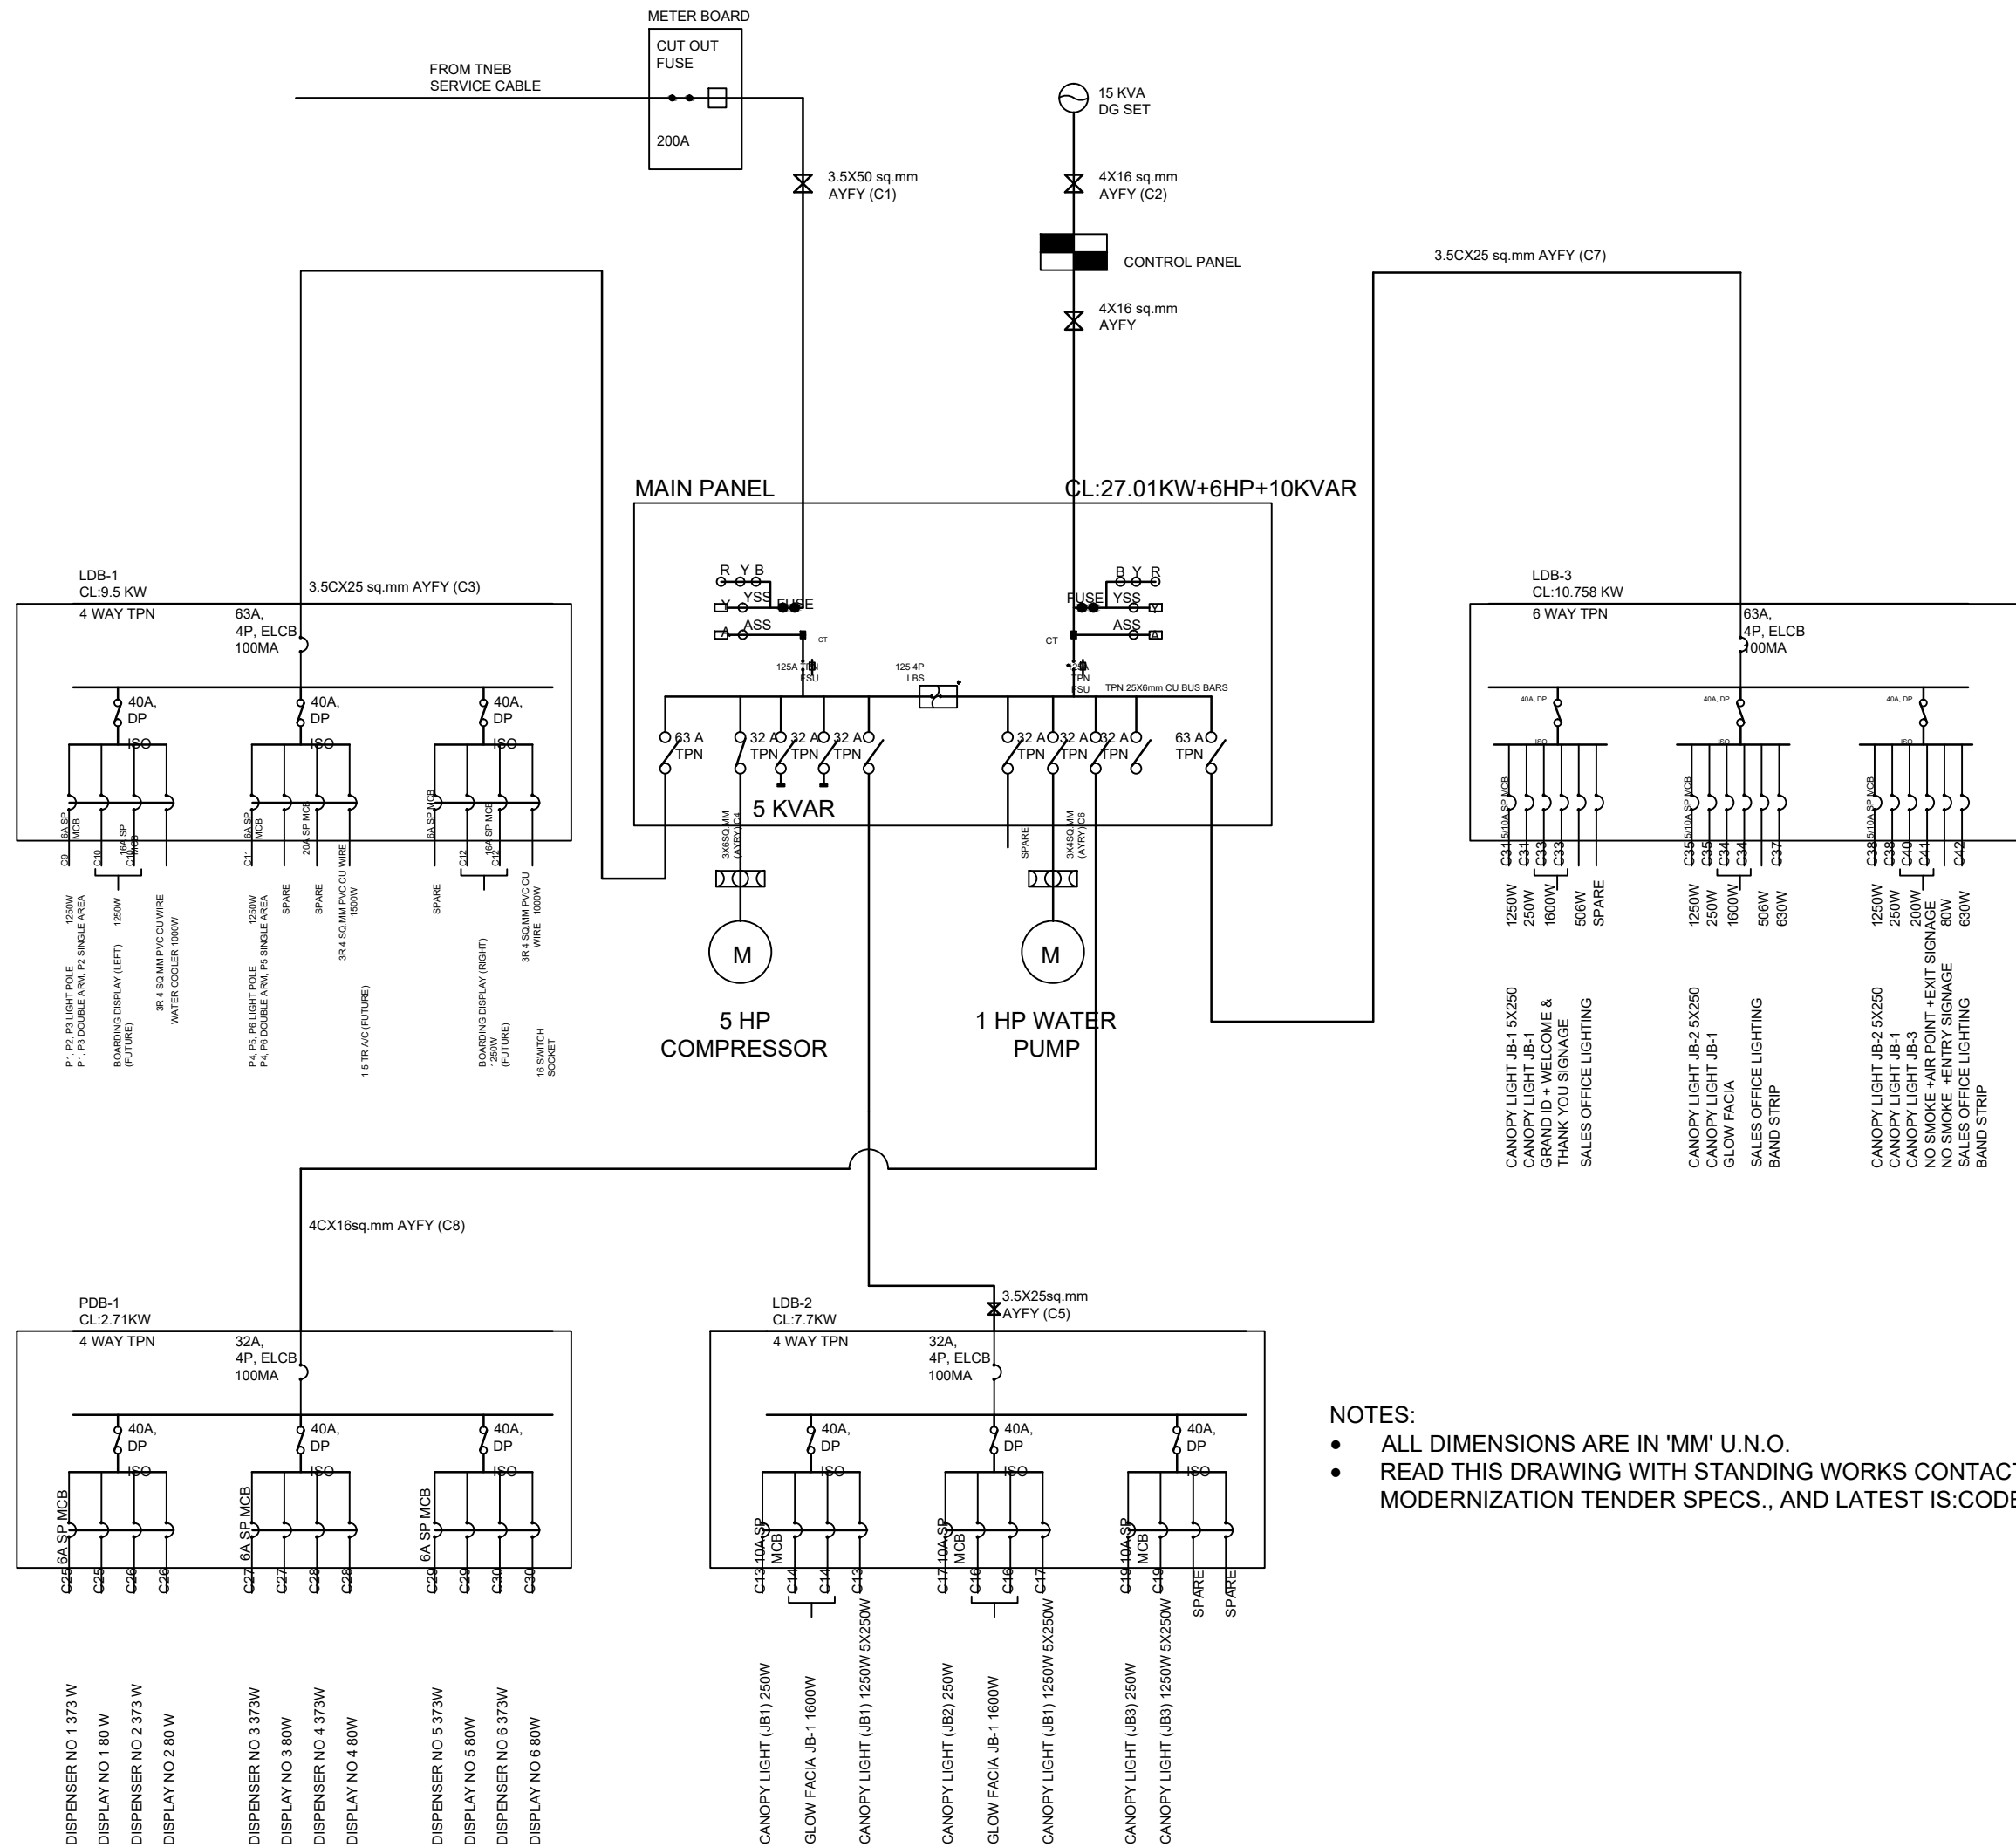

NOTES:

- ALL DIMENSIONS ARE IN 'MM' U.N.O.
- READ THIS DRAWING WITH STANDING WORKS CONTACT FOR MODERNIZATION TENDER SPECS., AND LATEST IS:CODES.

www.greendesign.com.bt
 gdsbhatan@gmail.com
 +975 17631322/77845668

OFFICE: FLAT NO 8, GONGDZIN LAM
 ABOVE 8/11 CONVENIENT STORE
 NEXT TO THIMPHU THROMDE BUILDING
 THIMPHU: BHUTAN

PROJECT:
 TITLE: FUEL RETAIL OUTLET
 LOCATION: RABTENZAMPA,
 CHUMME, BUMTHANG
 OWNER: STCBL
 PLOT ID: LCHU-6
 CERTIFICATE NO: BUM-74-6



OWNER SIGNATURE

DESIGNED BY:
 MANRUPA PRADHAN
 ELECTRICAL ENGINEER


DRAWING TITLE:

DATE: APRIL 2021
 SCALE: NTS
 DRAWING : ELECTRICAL
 SHEET NO : EL/18

REVISION SUFFIX	NORTH
□ □ □ □ □	

GENERAL NOTE:

- ALL DIMENSIONS ARE IN METERS (FEET) UNLESS SPECIFIED OTHERWISE.
- ALL DIMENSIONS MEASURE UNFINISHED SURFACES UNLESS SPECIFIED OTHERWISE.
- ALL DIMENSIONS ARE TO BE READ AND NOT SCALE OFF.
- ANY DISCREPANCY IN DRAWING IS TO BE BROUGHT TO THE IMMEDIATE NOTICE OF THE ARCHITECT AND THE ENGINEER.

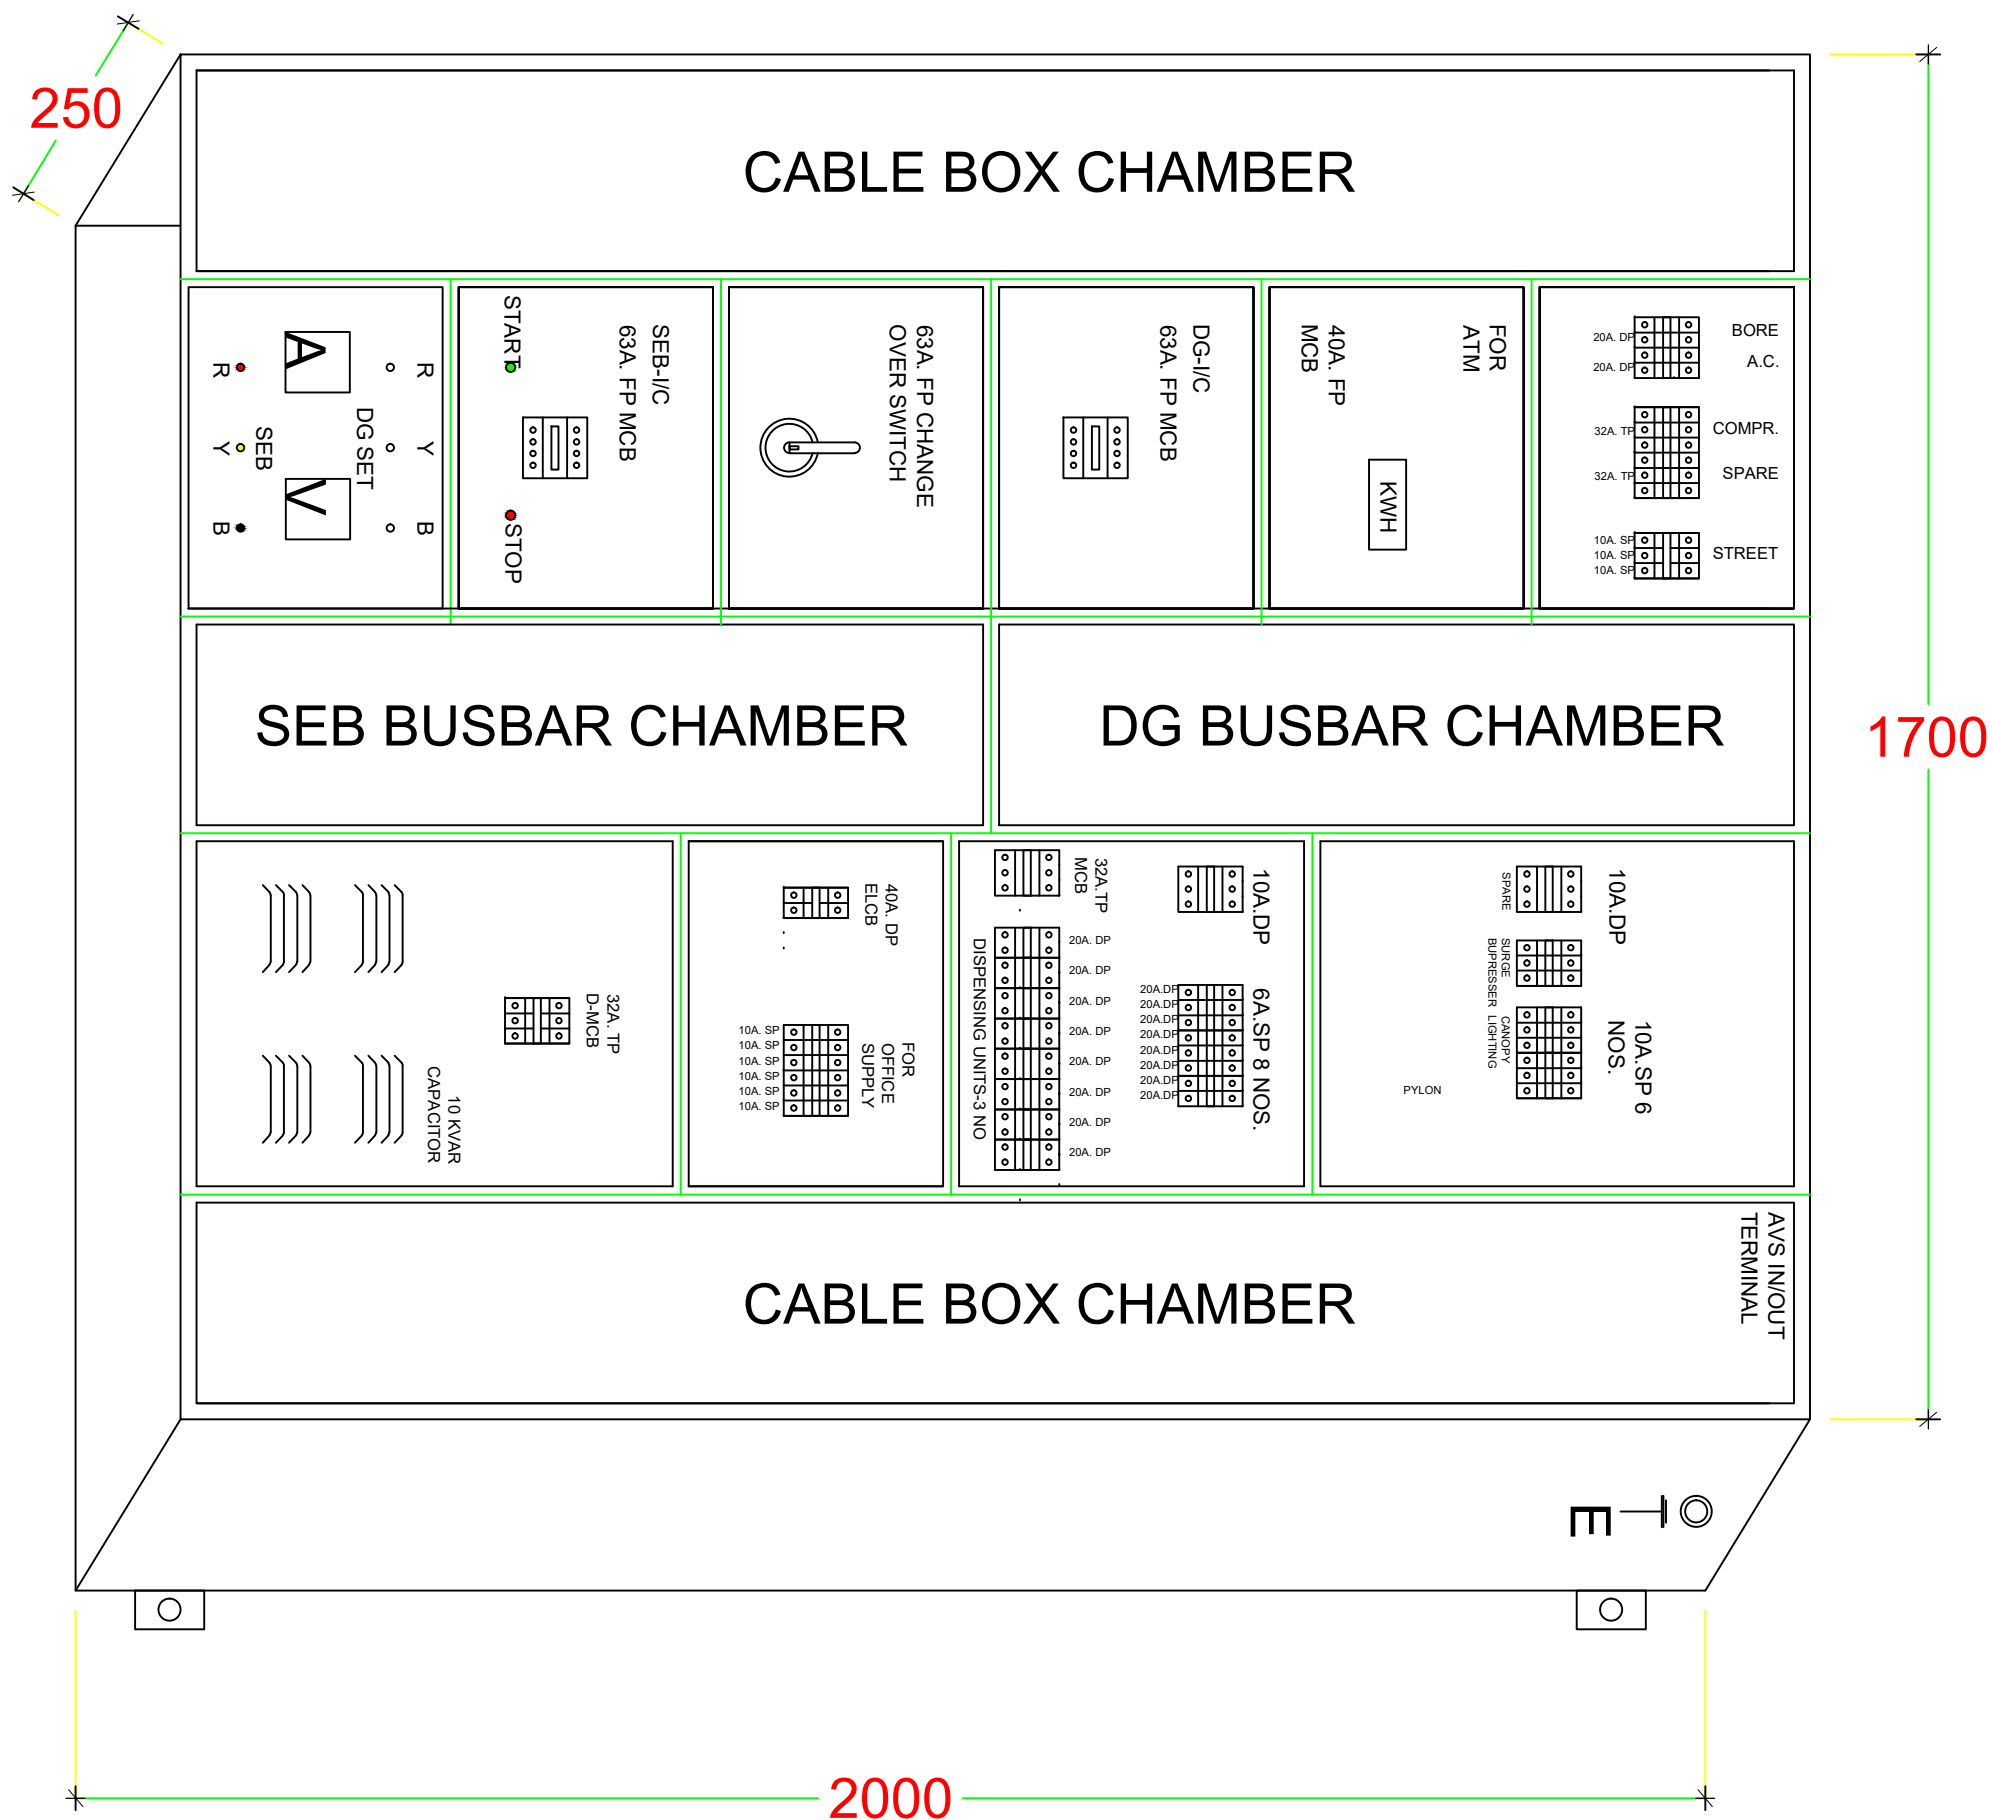

- SPECIFICATION:-**
- A) CONSTRUCTION: 16 SWG-CRGA SHEET
 - B) PAINT: POWDER COATING SIEMENS GREY
 - C) SWITCHGEAR: L&T/SCHNEIDER/C&S
 - D) BUSBAR: COPPER
 - E) COS: L&T OR HPL
 - F) MCB/ & ELCB: HAGAR /SCHNEIDER/C&S
 - G) CAPACITOR: EPCOS/SIEMENS
 - H) IND. LAMPS: TECHNIC
 - I) GLAND PLATE: 14 SWG.
 - J) PANEL MOUNTING : WALL
 - K) CABLE ENTRY: BOTTOM

25KW G.A. DRG.

B	CONNECTION FROM BLUE PHASE
Y	CONNECTION FROM YELLOW PHASE
R	CONNECTION FROM RED PHASE
INDEX	

www.greendesign.com.bt
 gdsbhuman@gmail.com
 +975 17631322/77845668

OFFICE: FLAT NO 8, GONGDZIN LAM
 ABOVE 8/11 CONVENIENT STORE
 NEXT TO THIMPHU THROMDE BUILDING
 THIMPHU: BHUTAN

PROJECT:
TITLE: FUEL RETAIL OUTLET
LOCATION: RABTENZAMPA, CHUMMUMTHANG
OWNER: STCBL
PLOT ID: LCHU-6
CERTIFICATE NO: BUM-74-6



OWNER SIGNATURE

DESIGNED BY:
MANRUPA PRADHAN
 ELECTRICAL ENGINEER

DRAWING TITLE:

DATE: APRIL 2021
 SCALE: NTS
 DRAWING : ELECTRICAL
 SHEET NO : EL/19

REVISION SUFFIX	NORTH
□ □ □ □ □	

- GENERAL NOTE:**
- ALL DIMENSIONS ARE IN METERS (FEET) UNLESS SPECIFIED OTHERWISE.
 - ALL DIMENSIONS MEASURE UNFINISHED SURFACES UNLESS SPECIFIED OTHERWISE.
 - ALL DIMENSIONS ARE TO BE READ AND NOT SCALE OFF.
 - ANY DISCREPANCY IN DRAWING IS TO BE BROUGHT TO THE IMMEDIATE NOTICE OF THE ARCHITECT AND THE ENGINEER.

15kVA DG Set				
Brand				
Description	Units	TMTL	KOEL	Mahindra
Genset				
Genset Model		15	KG1-15AS	15kVA
Genset Rating	kVA	15	15	15
Frequency	Hz	50	50	50
Power Factor	Lagging	0.8	0.8	0.8
Voltage	Volts	230(1Ph)/415(3Ph)	230(1Ph)/415(3Ph)	230(1Ph)/415(3Ph)
Noise Level	dBA		<75	75
Fuel Consumption (Ltrs/Hr)	At 100% Load	3.82	4	4.55
	At 75% Load	2.75	3	3.2
	At 50% Load	2	2.2	2.45
Fuel Tank Capacity	Ltrs	100	65	90
Over all Dimensions of Genset (LXWXH)	mm	1950 x 900 x 1250	1772X1050X1410	1800X900X1300
Dry Weight of Genset With Canopy(approx.)	Kg	950	950	
Electrical Battery Starting Voltage	Volts-DC	12	12	12,88Ah
Engine				
Engine Model		322ES	HA294G1	3255GMC2
Cooling medium	Air / Water	Air	Air	Water
Rated Power (Gross)	Hp (kW)	25.1 (18.5) (*)	20.5 (15.1)	25 (18.4)
Engine fuel	HSD	Diesel	Diesel	Diesel
Aspiration	NA/TC	NA	NA	NA
Number of stroke	Nos	4	4	4
Number of Cylinders	Nos	2	2	3
Bore X Stroke	mm x mm	100x125	100X120	88.9X101.6
Displacement	CC/Ltrs	1963	1.88	1891
Compression ratio	--	17 : 1		19.5:1
Rated Speed	Rpm	1500	1500	1500
Governing Class & Type		A1	G2	A1
Lubrication filter	Type / no. Of filters	Spin-on type / Single		
Total Coolant Capacity	Litres	NA	NA	11
Lubrication oil	API	15W40-C14		CF415W40
Fuel Filter	Type / No of filters	Double bowl / Single		
Air Cleaner type		Dry		
Service Interval		500/6	500/6	300 Hr Top UP
Warranty	Hrs/Months or yrs.	5C	2Yr.	2 Yrs.

www.greendesign.com.bt
gdsbhatan@gmail.com
+975 17631322/77845668

OFFICE: FLAT NO 8,GONGDZIN LAM
ABOVE 8/11 CONVENIENT STORE
NEXT TO THIMPHU THROMDE BUILDING
THIMPHU:BHUTAN

PROJECT:

TITLE: FUEL RETAIL OUTLET
LOCATION: RABTENZAMPA,
CHUMME, BUMTHANG
OWNER: STCBL
PLOT ID: LCHU-6
CERTIFICATE NO: BUM-74-6



OWNER SIGNATURE

DESIGNED BY:

MANRUPA PRADHAN
ELECTRICAL ENGINEER

DRAWING TITLE:

DATE: APRIL 2021

SCALE: NTS

DRAWING : ELECTRICAL

SHEET NO : EL/20

REVISION SUFFIX

□ □ □ □ □

NORTH



GENERAL NOTE:

- ALL DIMENSIONS ARE IN METERS (FEETS) UNLESS SPECIFIED OTHERWISE.
- ALL DIMENSIONS MEASURE UNFINISHED SURFACES UNLESS SPECIFIED OTHERWISE.
- ALL DIMENSIONS ARE TO BE READ AND NOT SCALE OFF.
- ANY DISCREPANCY IN DRAWING IS TO BE BROUGHT TO THE IMMEDIATE NOTICE OF THE ARCHITECT AND THE ENGINEER.